



GROUND FLOOR

PROPOSED LAYOUTS

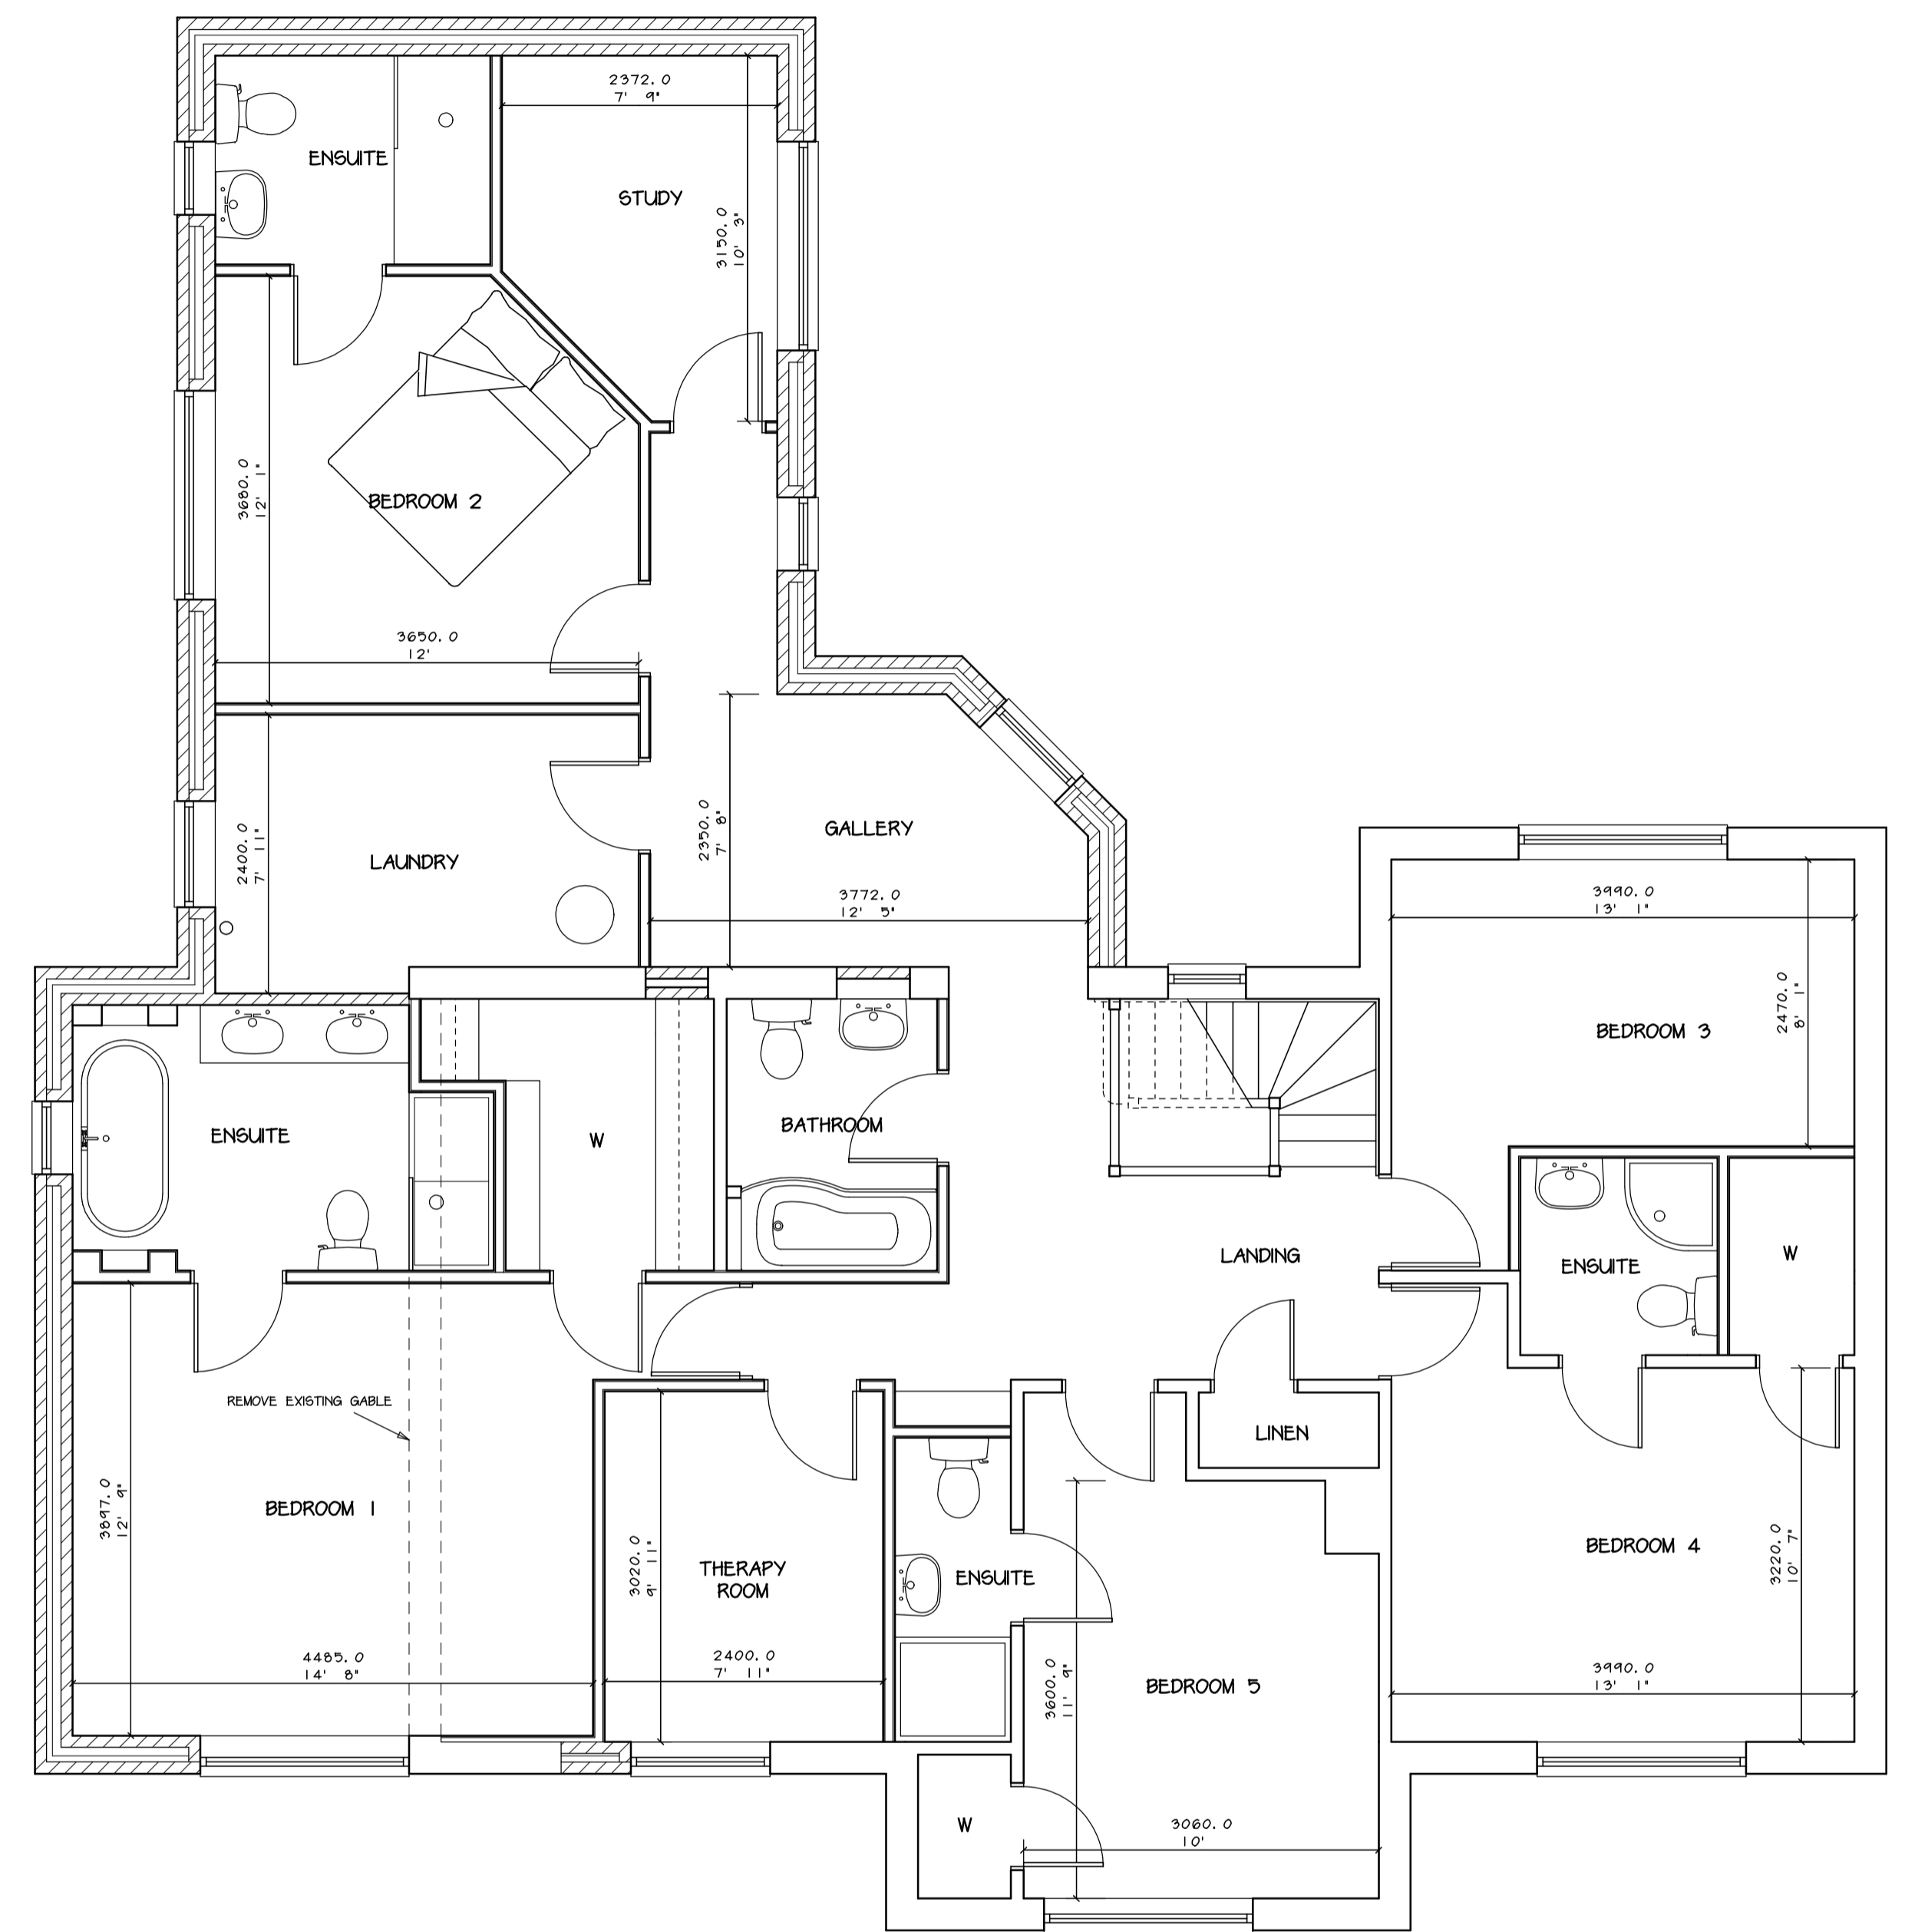

FIRST FLOOR

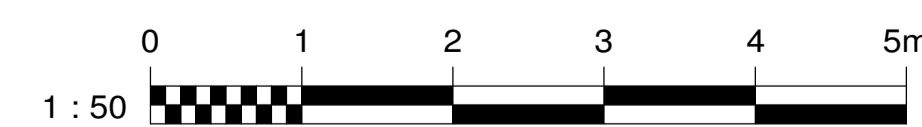

<p>All dimensions on site to be checked prior to commencement of work or ordering of materials and components. No dimensions to be scaled from this drawing. All materials and workmanship to comply with relevant British Standards and Codes of Practice. All works to conform to Building Regulations and NHEC Standards (where applicable).</p> <p>COPYRIGHT This drawing and any design thereon is the copyright of Ian Pryce Property Services and must not be reproduced without written consent.</p>		<p>Ian Pryce CIOP Property Services Building Surveys, Architectural Services and Project Management. PRINCES SQUARE, PRINCES STREET, MONTGOMERY, POWYS, SY15 6PZ Telephone: 01686 669584 Fax: 01686 669699</p>	
<p>Date: _____ Ref: _____ Revision: _____</p>		<p>Project: PROPOSED ALTERATIONS AND EXTENSIONS OAKWOOD KERRY NEWTOWN SY16 4PW</p>	
<p>Subject: PROPOSED DETAILS LAYOUTS</p>		<p>Client: Mr & Mrs B ROBERTS</p>	
<p>Date: MAR 2022</p>		<p>Drawn: Shirley Mason</p>	
<p>Project Number: 03 / 22 / 2578</p>		<p>Scale: 1 / 50</p>	
<p>CAD Reference: DRAWING/OAKWOOD-KERRY/OAKWOOD-PROP-LAYEXP</p>		<p>Drawing Number: EK . 005</p>	