



TYPICAL SECTION A

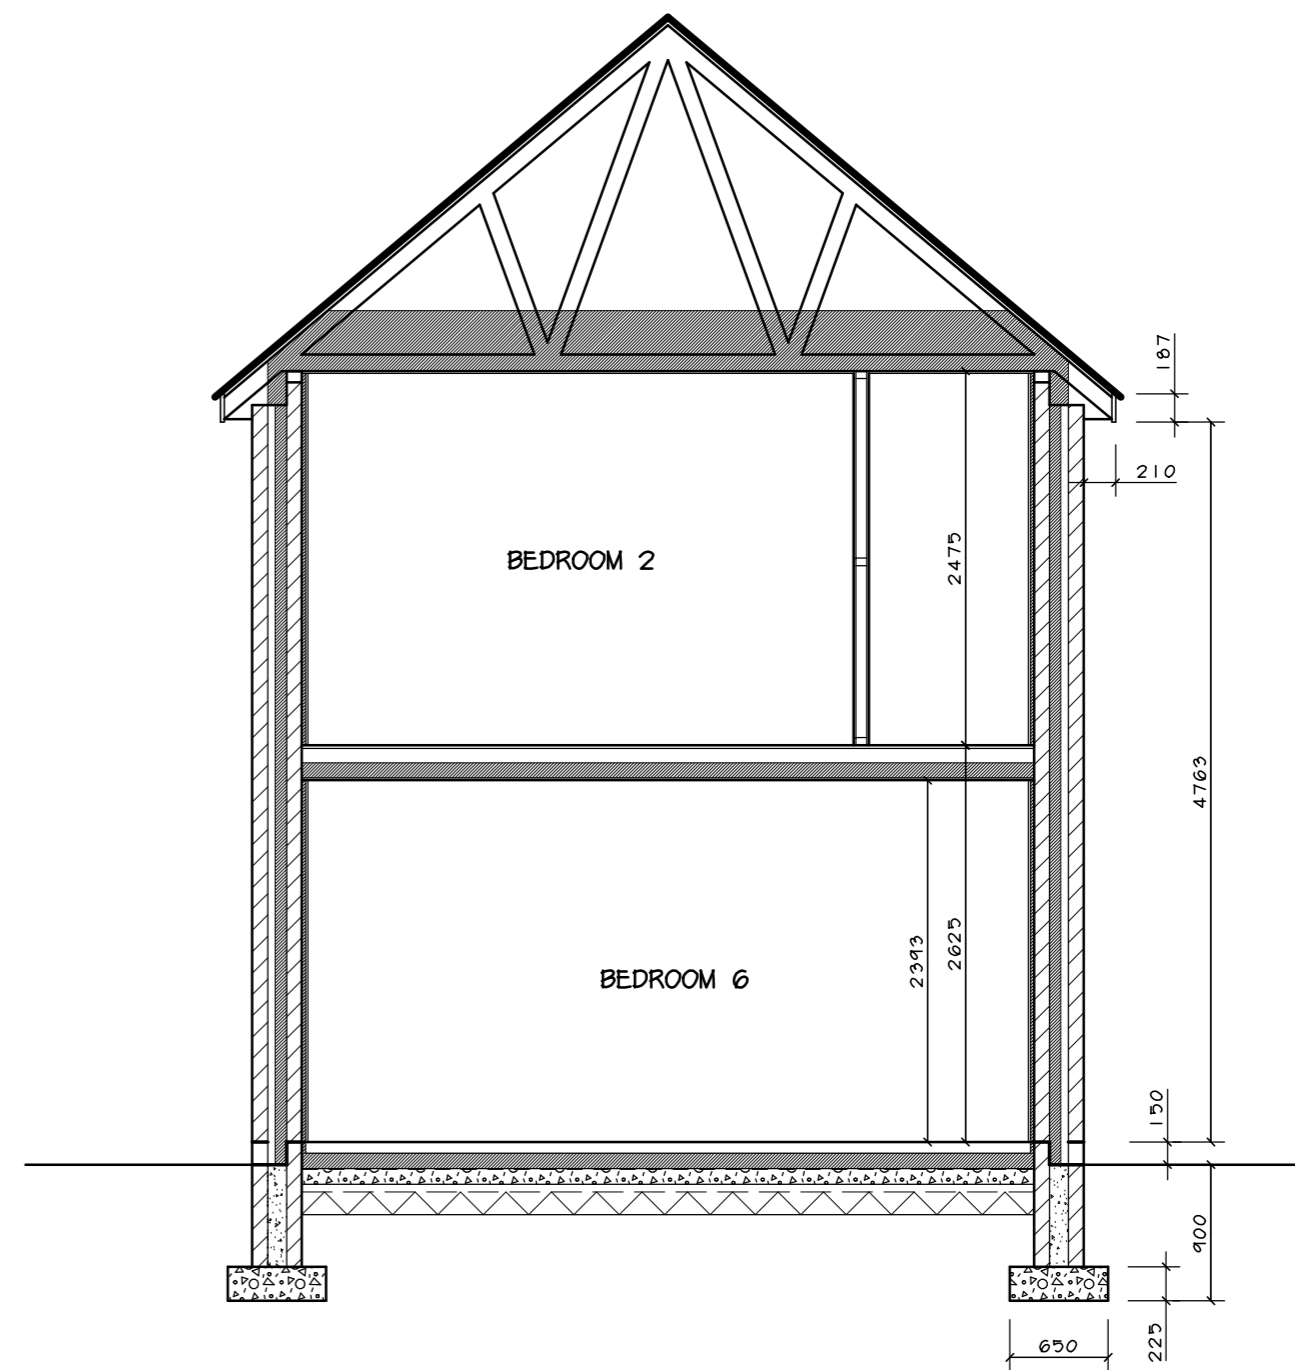

TYPICAL SECTION B

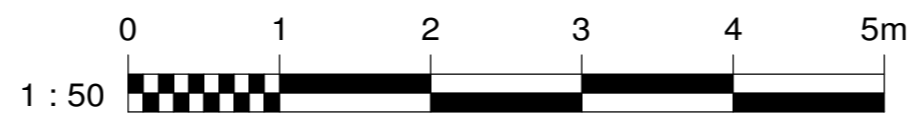

<p>All dimensions on site to be checked prior to commencement of work or ordering of materials and components. No dimensions to be scaled from this drawing. All materials and workmanship to comply with relevant British Standards and Codes of Practice. All works to conform to Building Regulations and N-B-C Standards (where applicable). COPYRIGHT This drawing and any design thereon is the copyright of Ian Pryce Property Services and must not be reproduced without written consent.</p>		<p>Ian Pryce CIOP Property Services Building Surveyors, Architectural Services and Project Management. PRINCES SQUARE, PRINCES STREET, MONTGOMERY, POWYS, SY15 6PZ Telephone : 01686 668584 Fax : 01686 668699</p>	
<p>Date Ref Revision</p>		<p>Project PROPOSED ALTERATIONS AND EXTENSIONS OAKWOOD KERRY NEWTOWN SY16 4PW</p>	
<p>Subject PROPOSED DETAILS SECTIONS</p>		<p>Client Mr & Mrs B ROBERTS</p>	
<p>Date MAR 2022</p>		<p>Drawn Steve Mason</p>	
<p>Project Number 03 / 22 / 2578</p>		<p>Scale/s 1 / 50</p>	
<p>CAD Reference DRAWING\OAKWOOD-KERRY\OKWDK-PROP-SEC.EXP</p>		<p>Drawing Number SK . 007</p>	
		<p>Amendment .</p>	