


Revisions


rev.	revision	dr	chkd	date
-	-	-	-	-

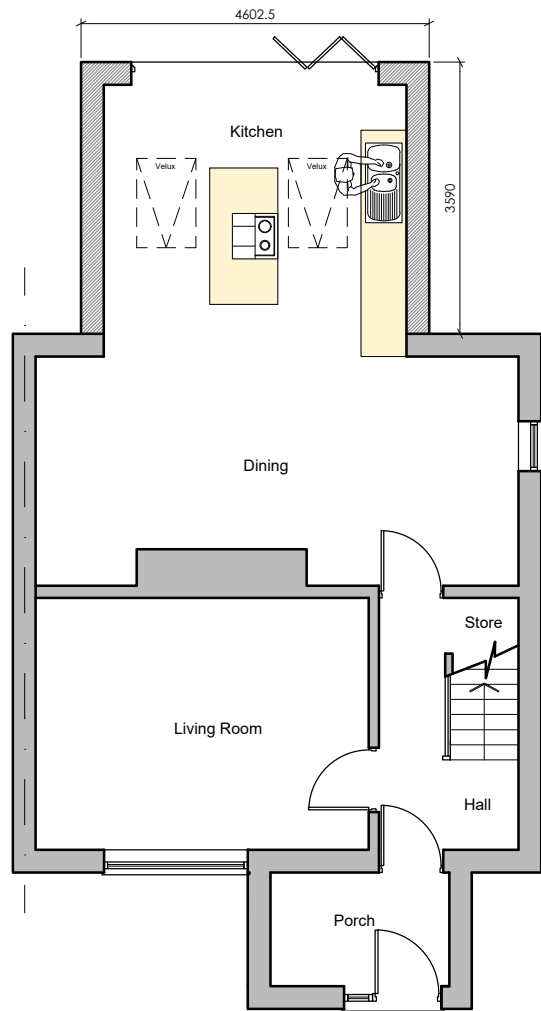


Proposed Ground Floor



Proposed Rear Elevation

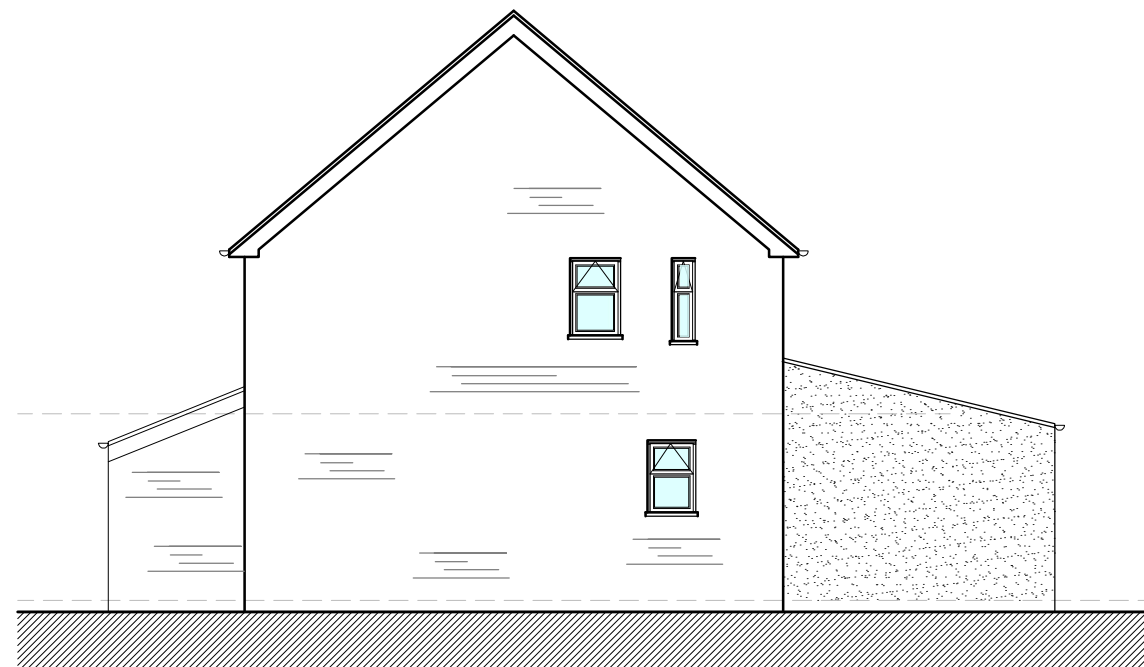

Proposed Side Elevation

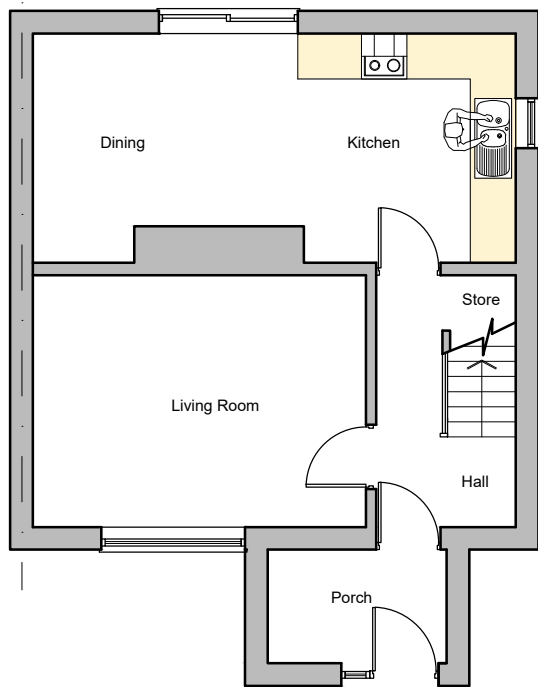

Existing Ground Floor



Existing Rear Elevation



Existing Side Elevation

Material Key:

- Walls - Smooth Finish render - Colour Chalk
- Roof - Grey Pantiles to Match Existing
- Doors - Grey uPVC Bi-Folding Doors
- Fascia - White

Note :  
- Do not scale. Only use figured dimensions.

Proposed Rear Extension,  
72 Lawnwood Avenue, Elkesley,  
DN22 8AF

Proposed and Existing Plans/Elevations				
				drawing.
1:100 @ A3	April 2023	MB		
scale.	date.	drawn by.	chkd by.	
JW/22-07/02				drawing no.