




NOTE:  
 This Drawing Has Been Produced To Obtain  
 Planning/Building Regulations Approval Only.  
 All Dimensions, Levels And Roof Pitch To Be  
 Checked On Site. If In Doubt Ask.  
 Use Only Noted Dimensions- Do Not Scale.  
 If This Drawing Has Been Received Electronically  
 It Is The Recipients Responsibility To Print The  
 Document To The Correct Scale.

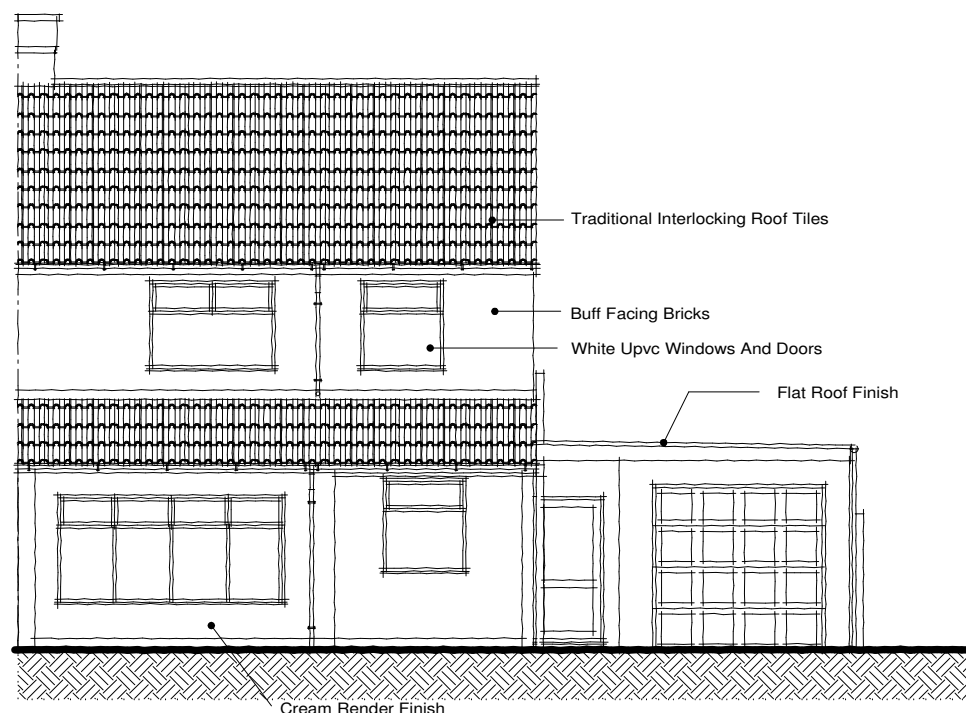


Front Elevation

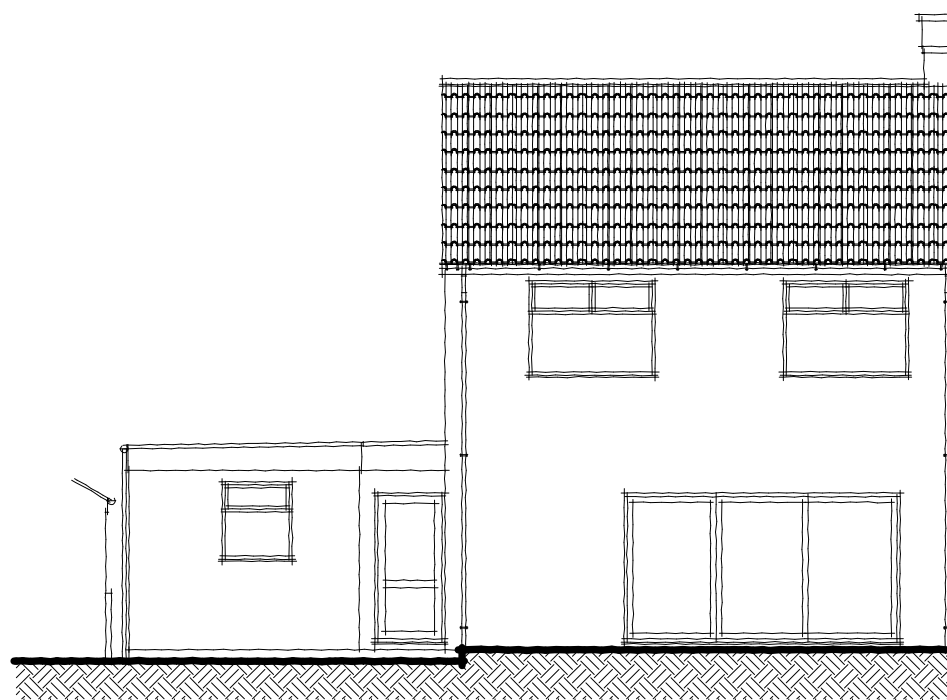


Rear Elevation

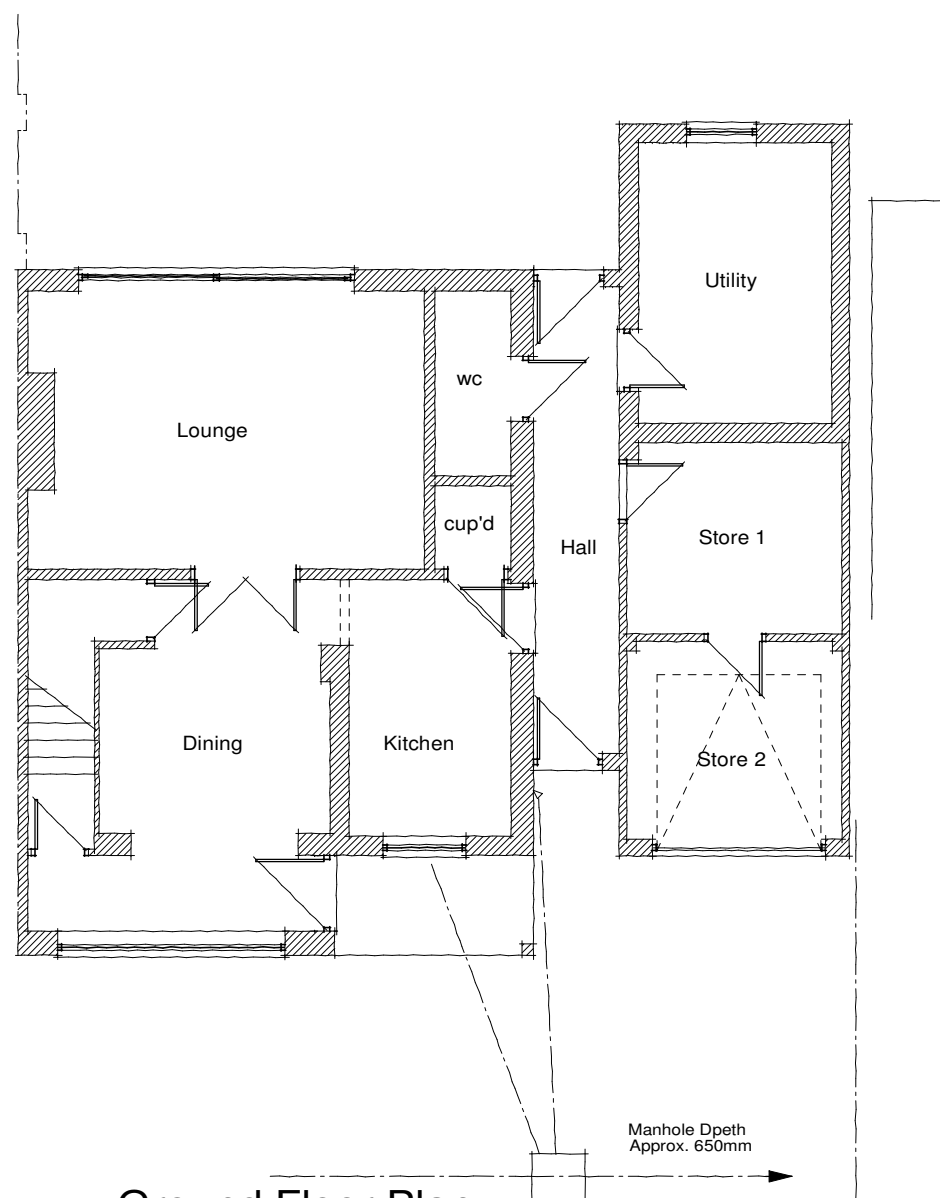

Ground Floor Plan

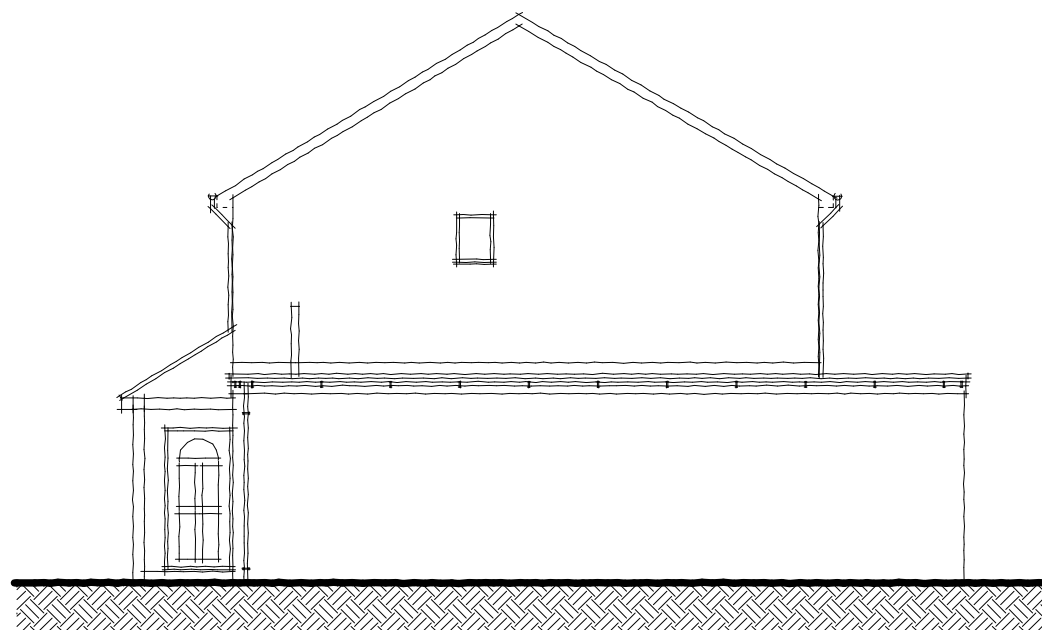

Side Elevation

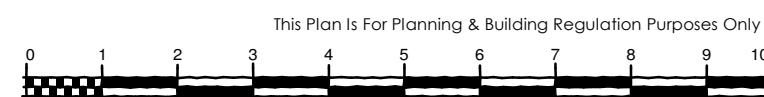

A	Date	Revisions

**Taylor Loom Consultants Ltd**  
 The Consulting Rooms  
 29 Grove Coach Road  
 Retford  
 Retford, Nottinghamshire DN22 7HG  
 Tel: 01777 702544

Client  
 Mr & Mrs Ford

Job Title  
 Proposed Replacement Single  
 Storey Rear Extension  
 Fernleigh, Limes Avenue  
 Nether Langwith  
 NG20 9EU

Drawing Title  
 Survey Details

Scale  
 1:100@A3

Sheet Size  
 A3

Date  
 May 2023

Drawn by  
 JML

Drg No.  
 TLC/23/133/01

Rev.  
 -