

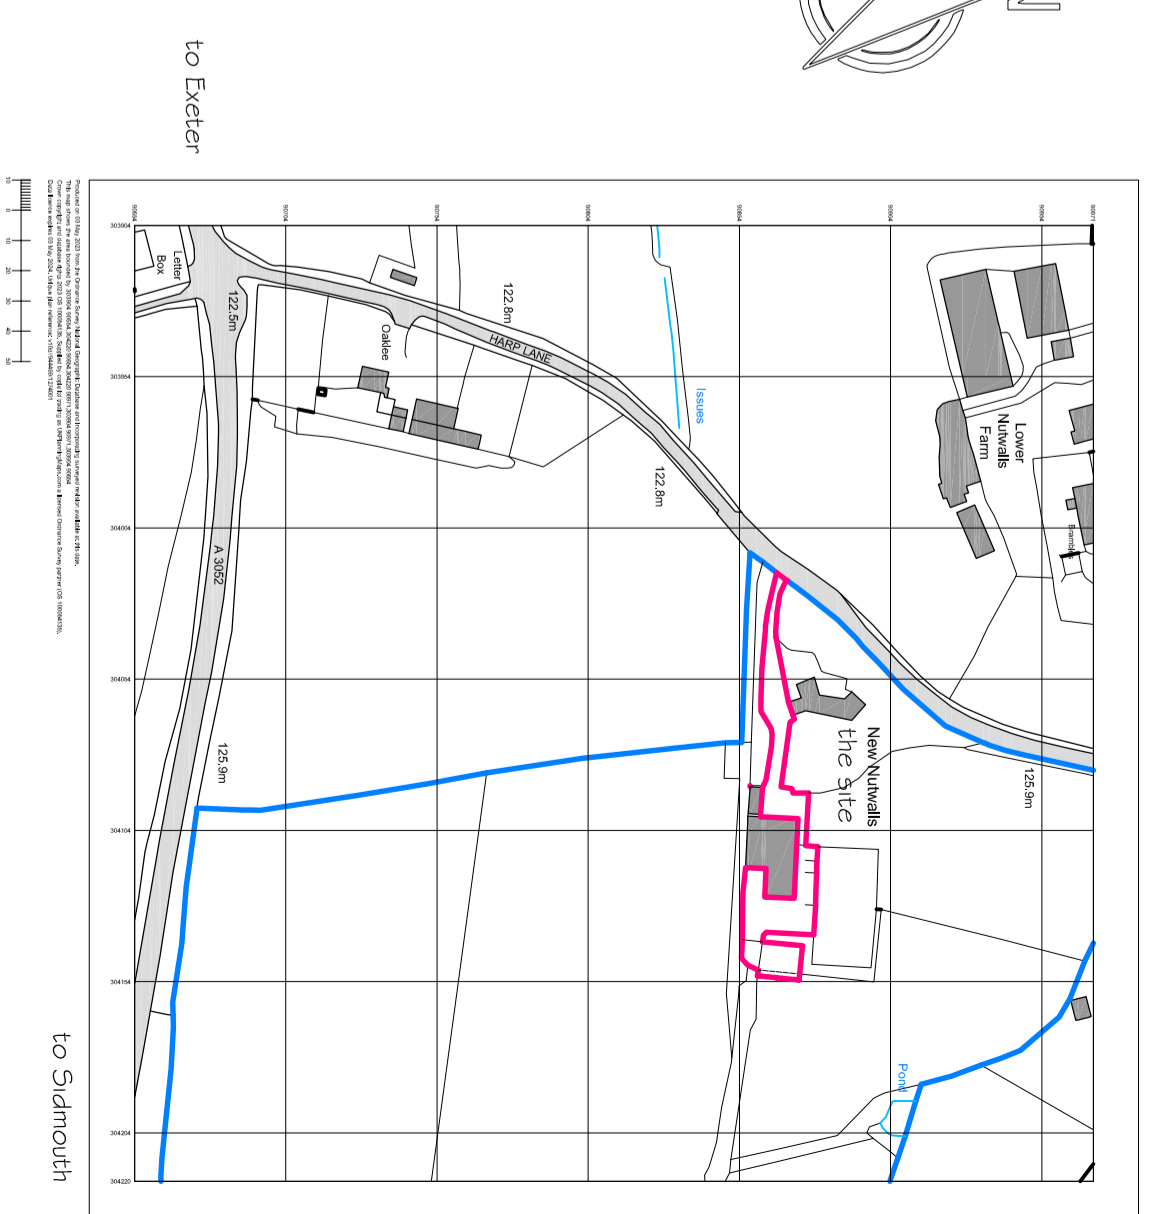



S I T E P L A N Scale 1:500

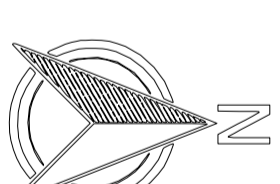

S I T E L O C A T I O N P L A N Scale 1:2500

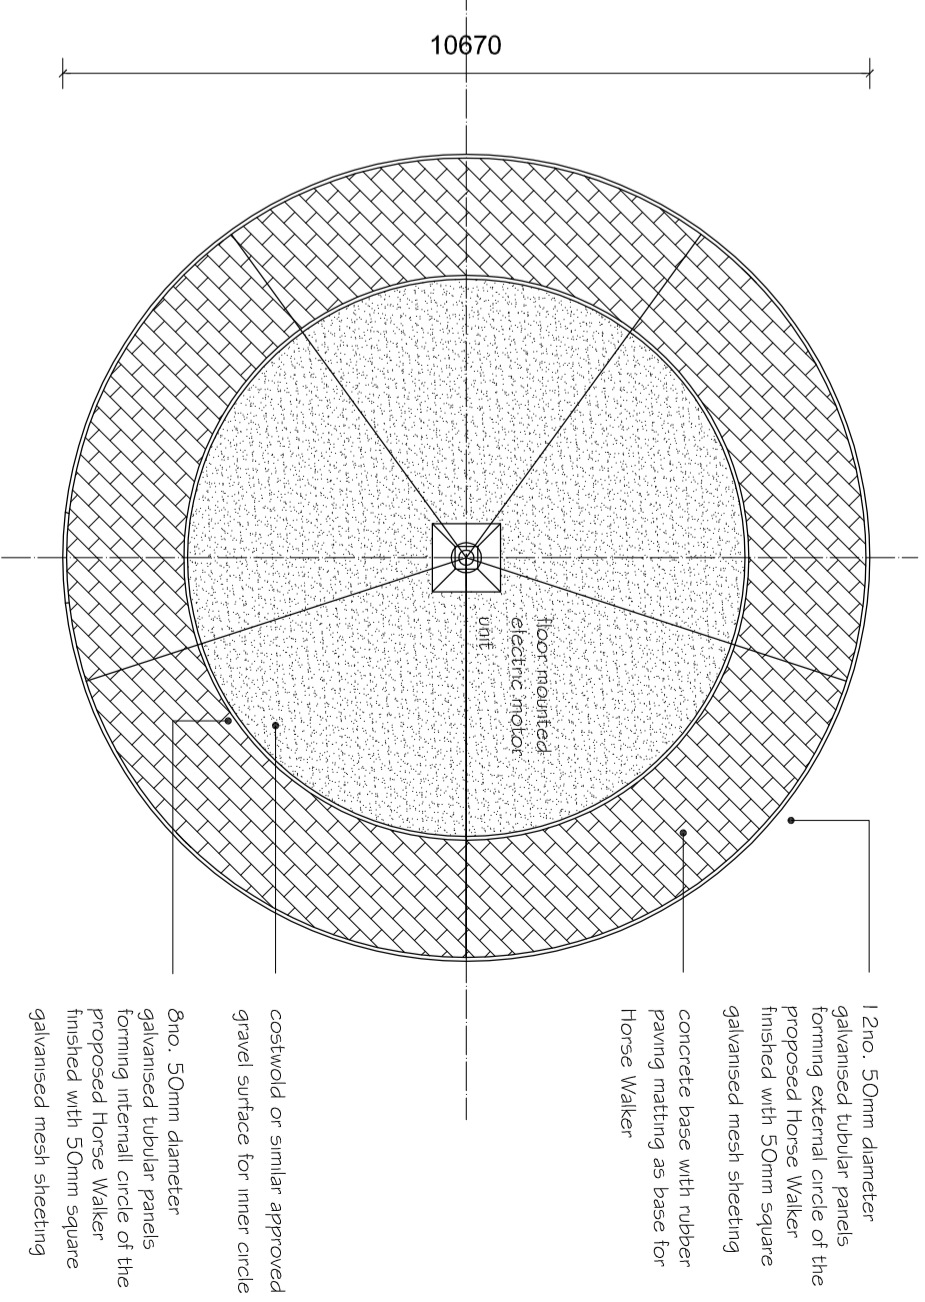

H O R S E W A L K E R P L A N Scale 1:100

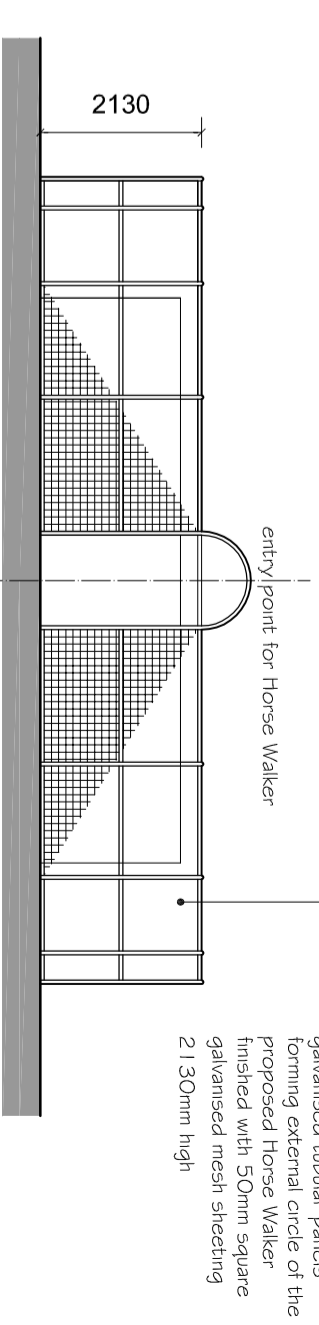

H O R S E W A L K E R E L E V A T I O N Scale 1:100