


Wivelrod Road

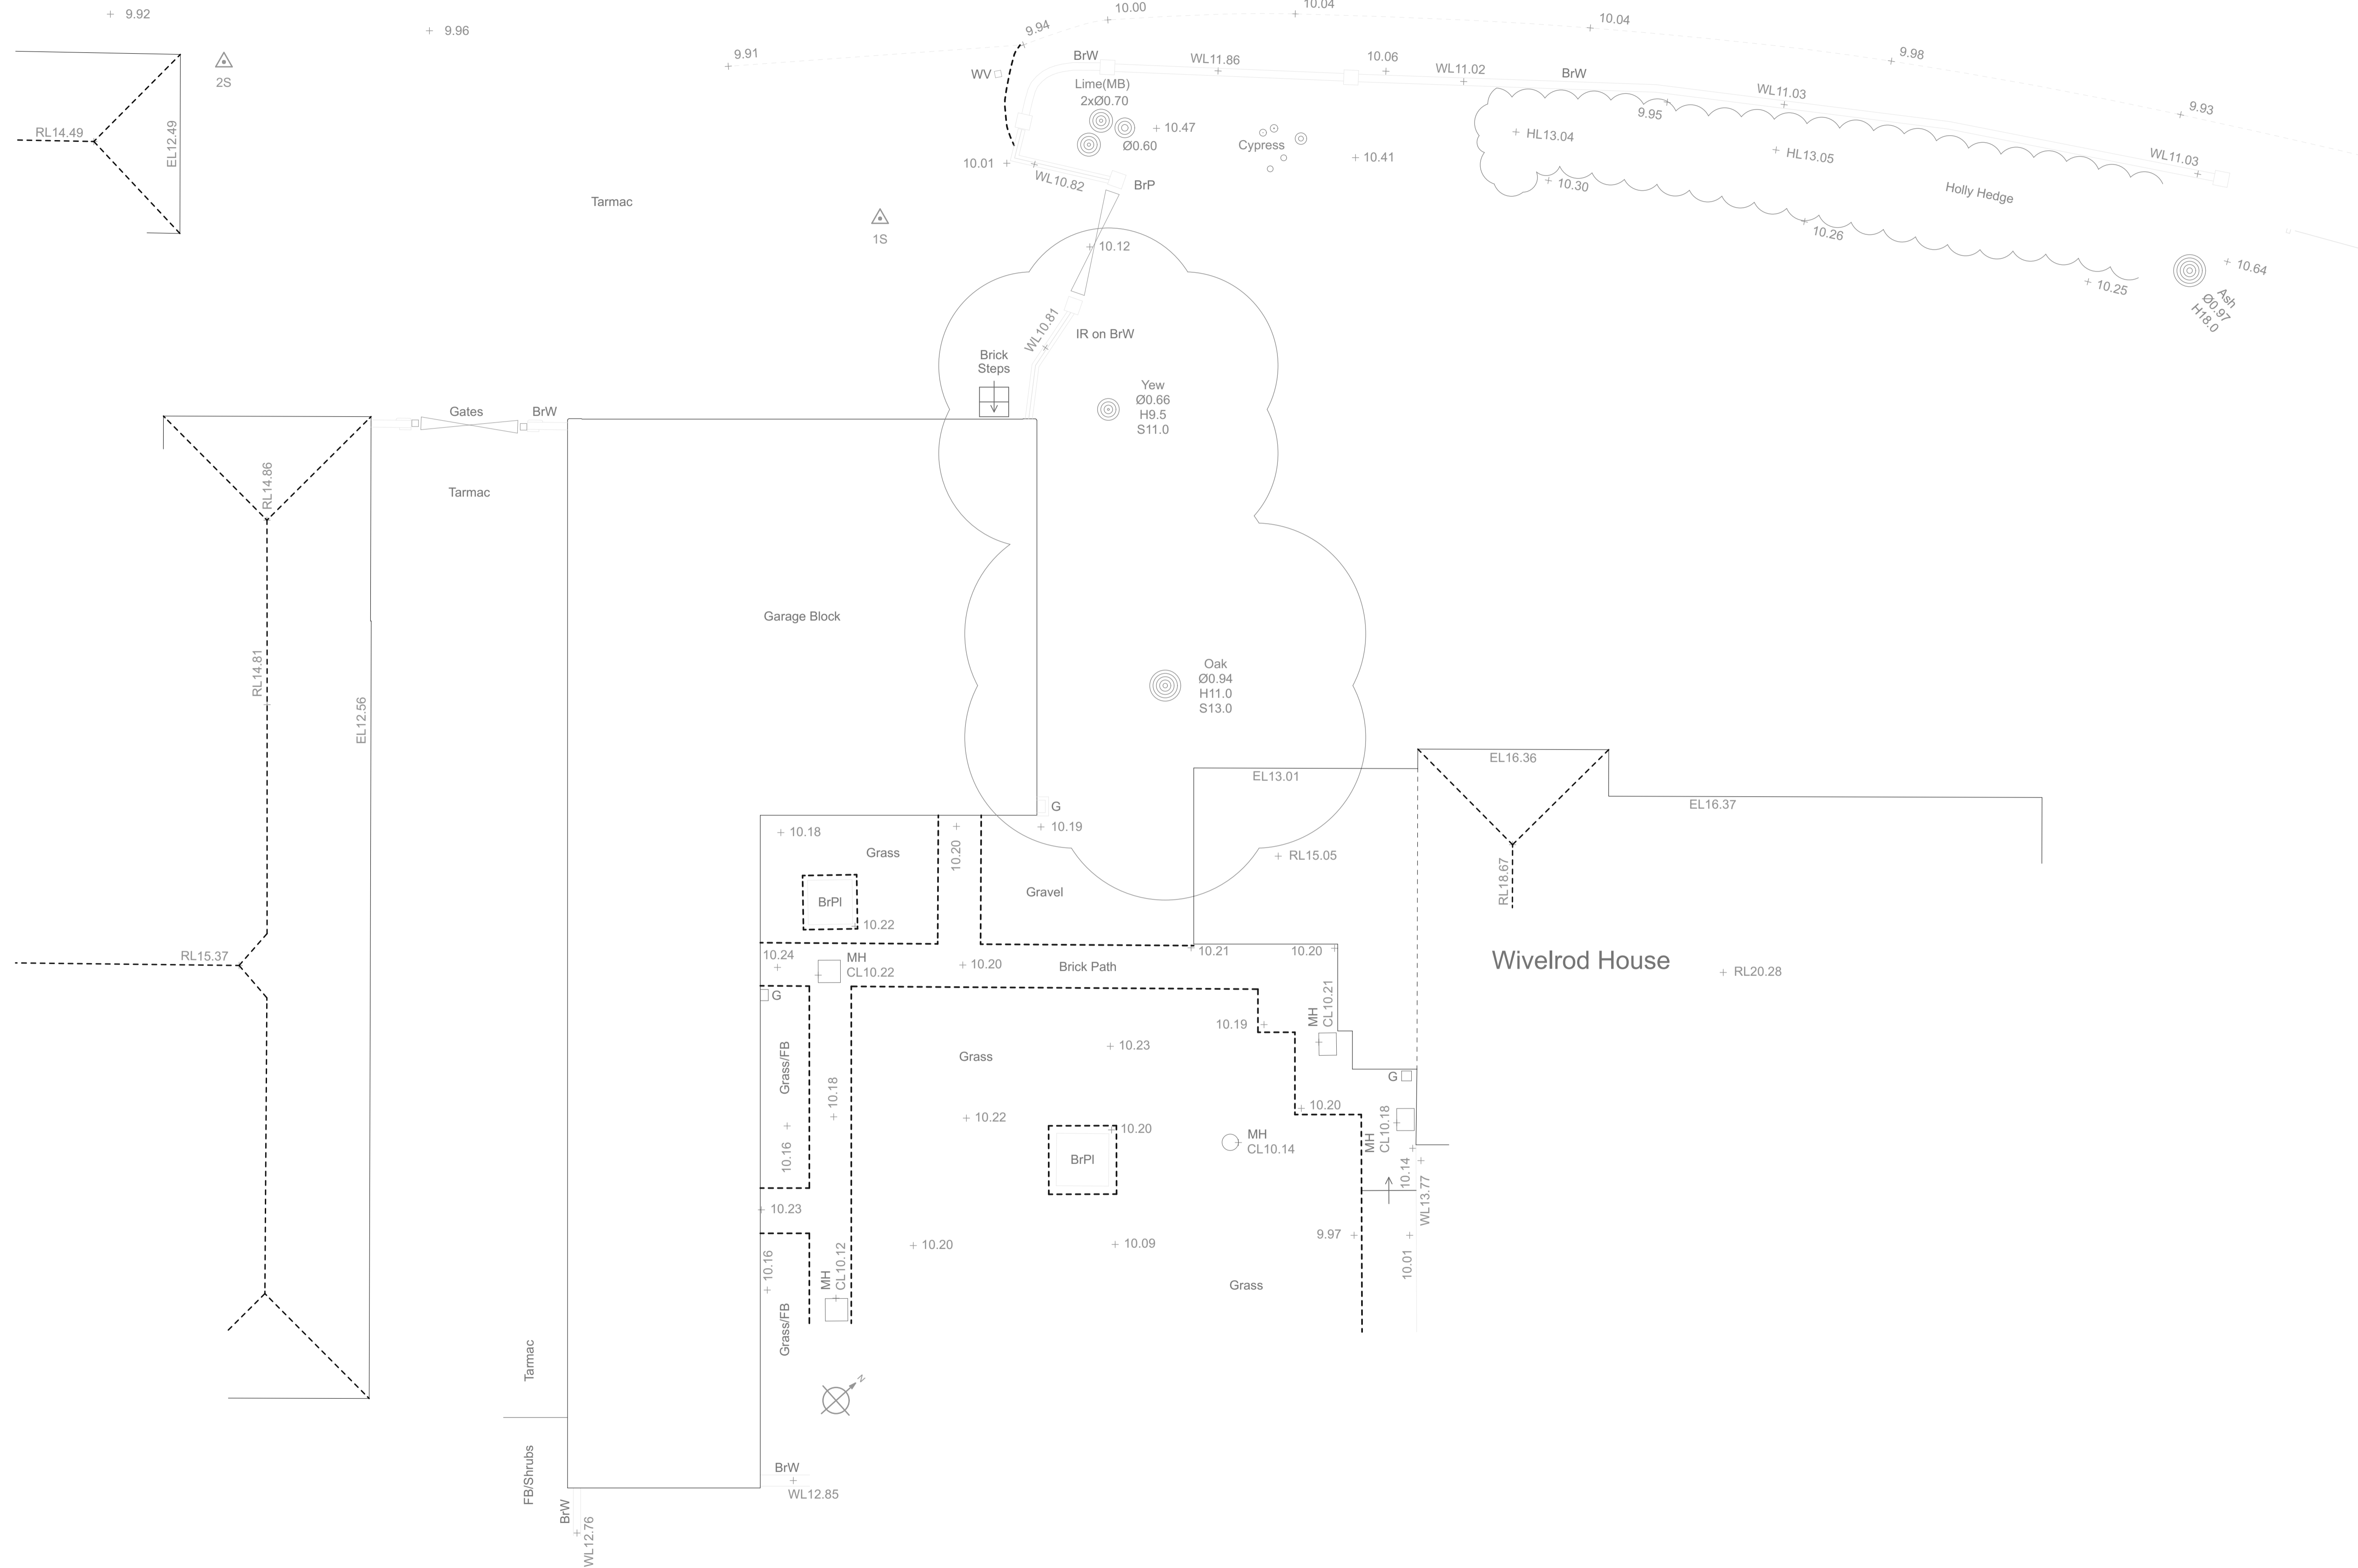

NOTES DO NOT SCALE THIS DRAWING
ALL DIMENSIONS TO BE CHECKED ON SITE

CONSULTANTS

Wivelrod House
Wivelrod Road
Meadstead
Hampshire GU34 4AS

REVISION	DATE	DESCRIPTION

PROJECT NO:

MODEL FILE: 23-05-02 Application Model 01.pln

DRAWN BY:

CHK'D BY:

COPYRIGHT IN THIS DRAWING REMAINS WITH FREDRICK ADAM LTD AND NO EXPRESS OR IMPLIED LICENSE IS GRANTED BY WAY OF THIS DRAWING OR OTHERWISE TO REPRODUCE / USE THIS DRAWING OR THE DESIGN CONTAINED IN IT

SHEET TITLE

Existing Topographical Survey

FA-R-23-10-A-102

Scale: 1:100 @ A1

