




Existing Ground Floor Plan

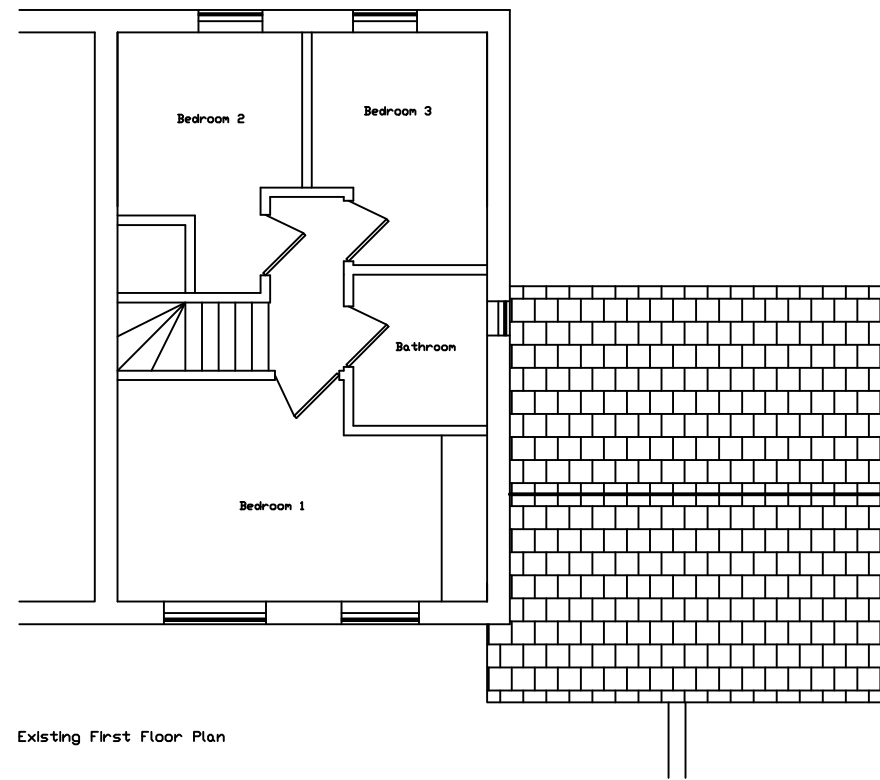


Existing First Floor Plan

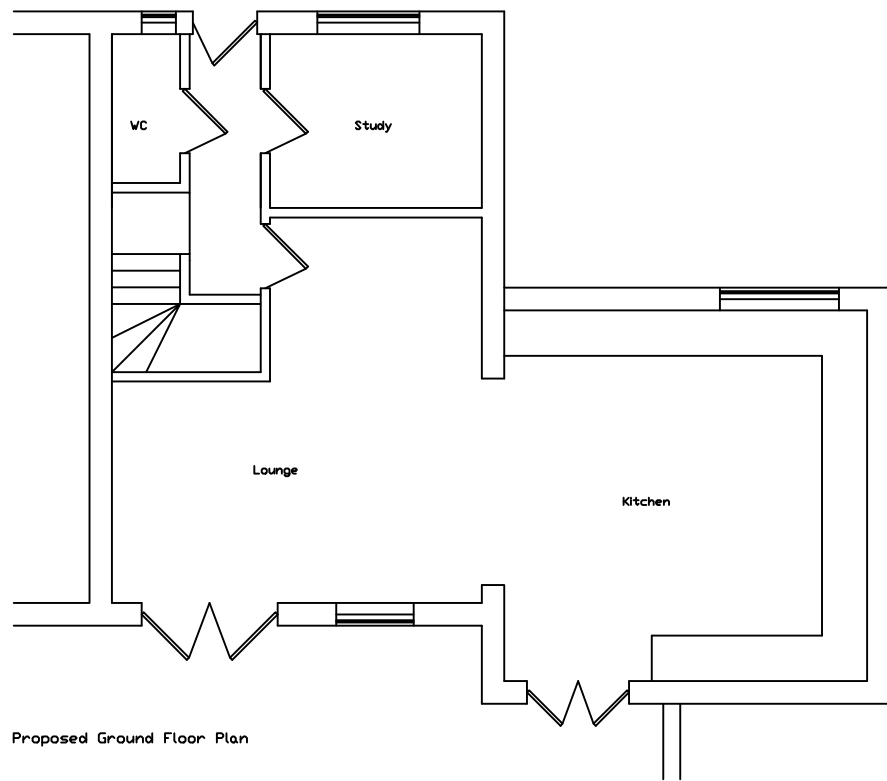

Proposed Ground Floor Plan

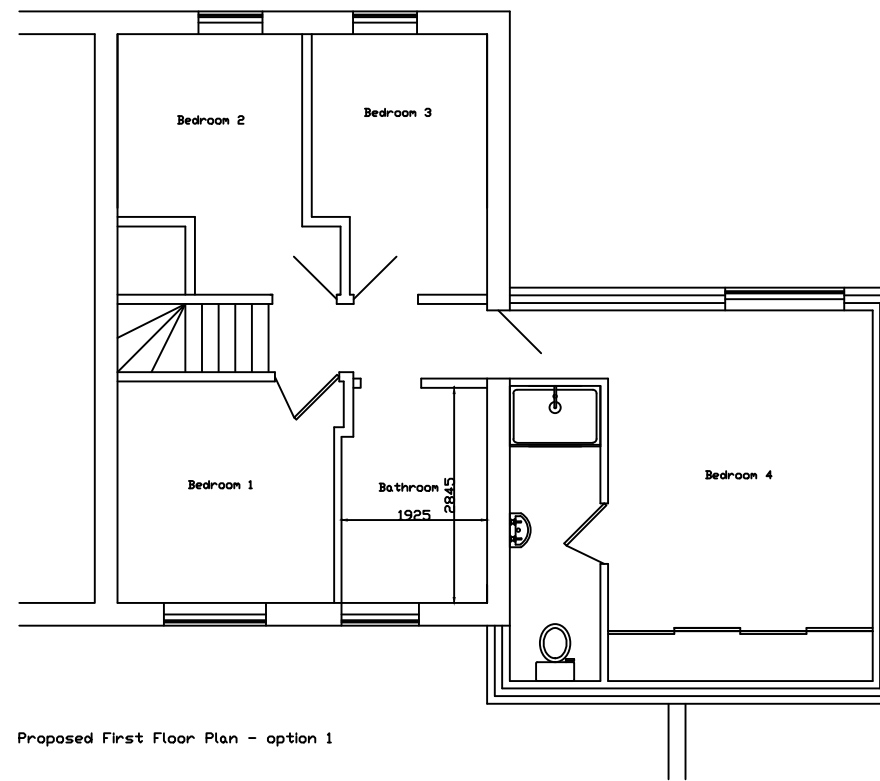

Proposed First Floor Plan - option 1

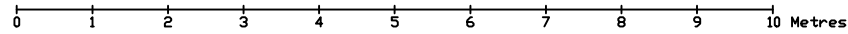

Project
 1 Windsor Road
 Pitstone, LU7 9GB

Drawing Title **Issue Status**
 Floor Plans Planning Application

Scale **Date** **Drawing no.**
 1:100@A3 16 May 2023 WIN 001/PA

awkDesign
 22 mursley road little horwood bucks mk17 0pg
 e: al@awkDesign.co.uk t: 07862 283148