


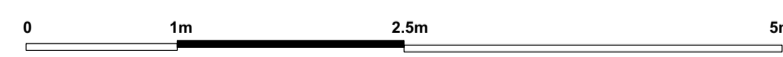
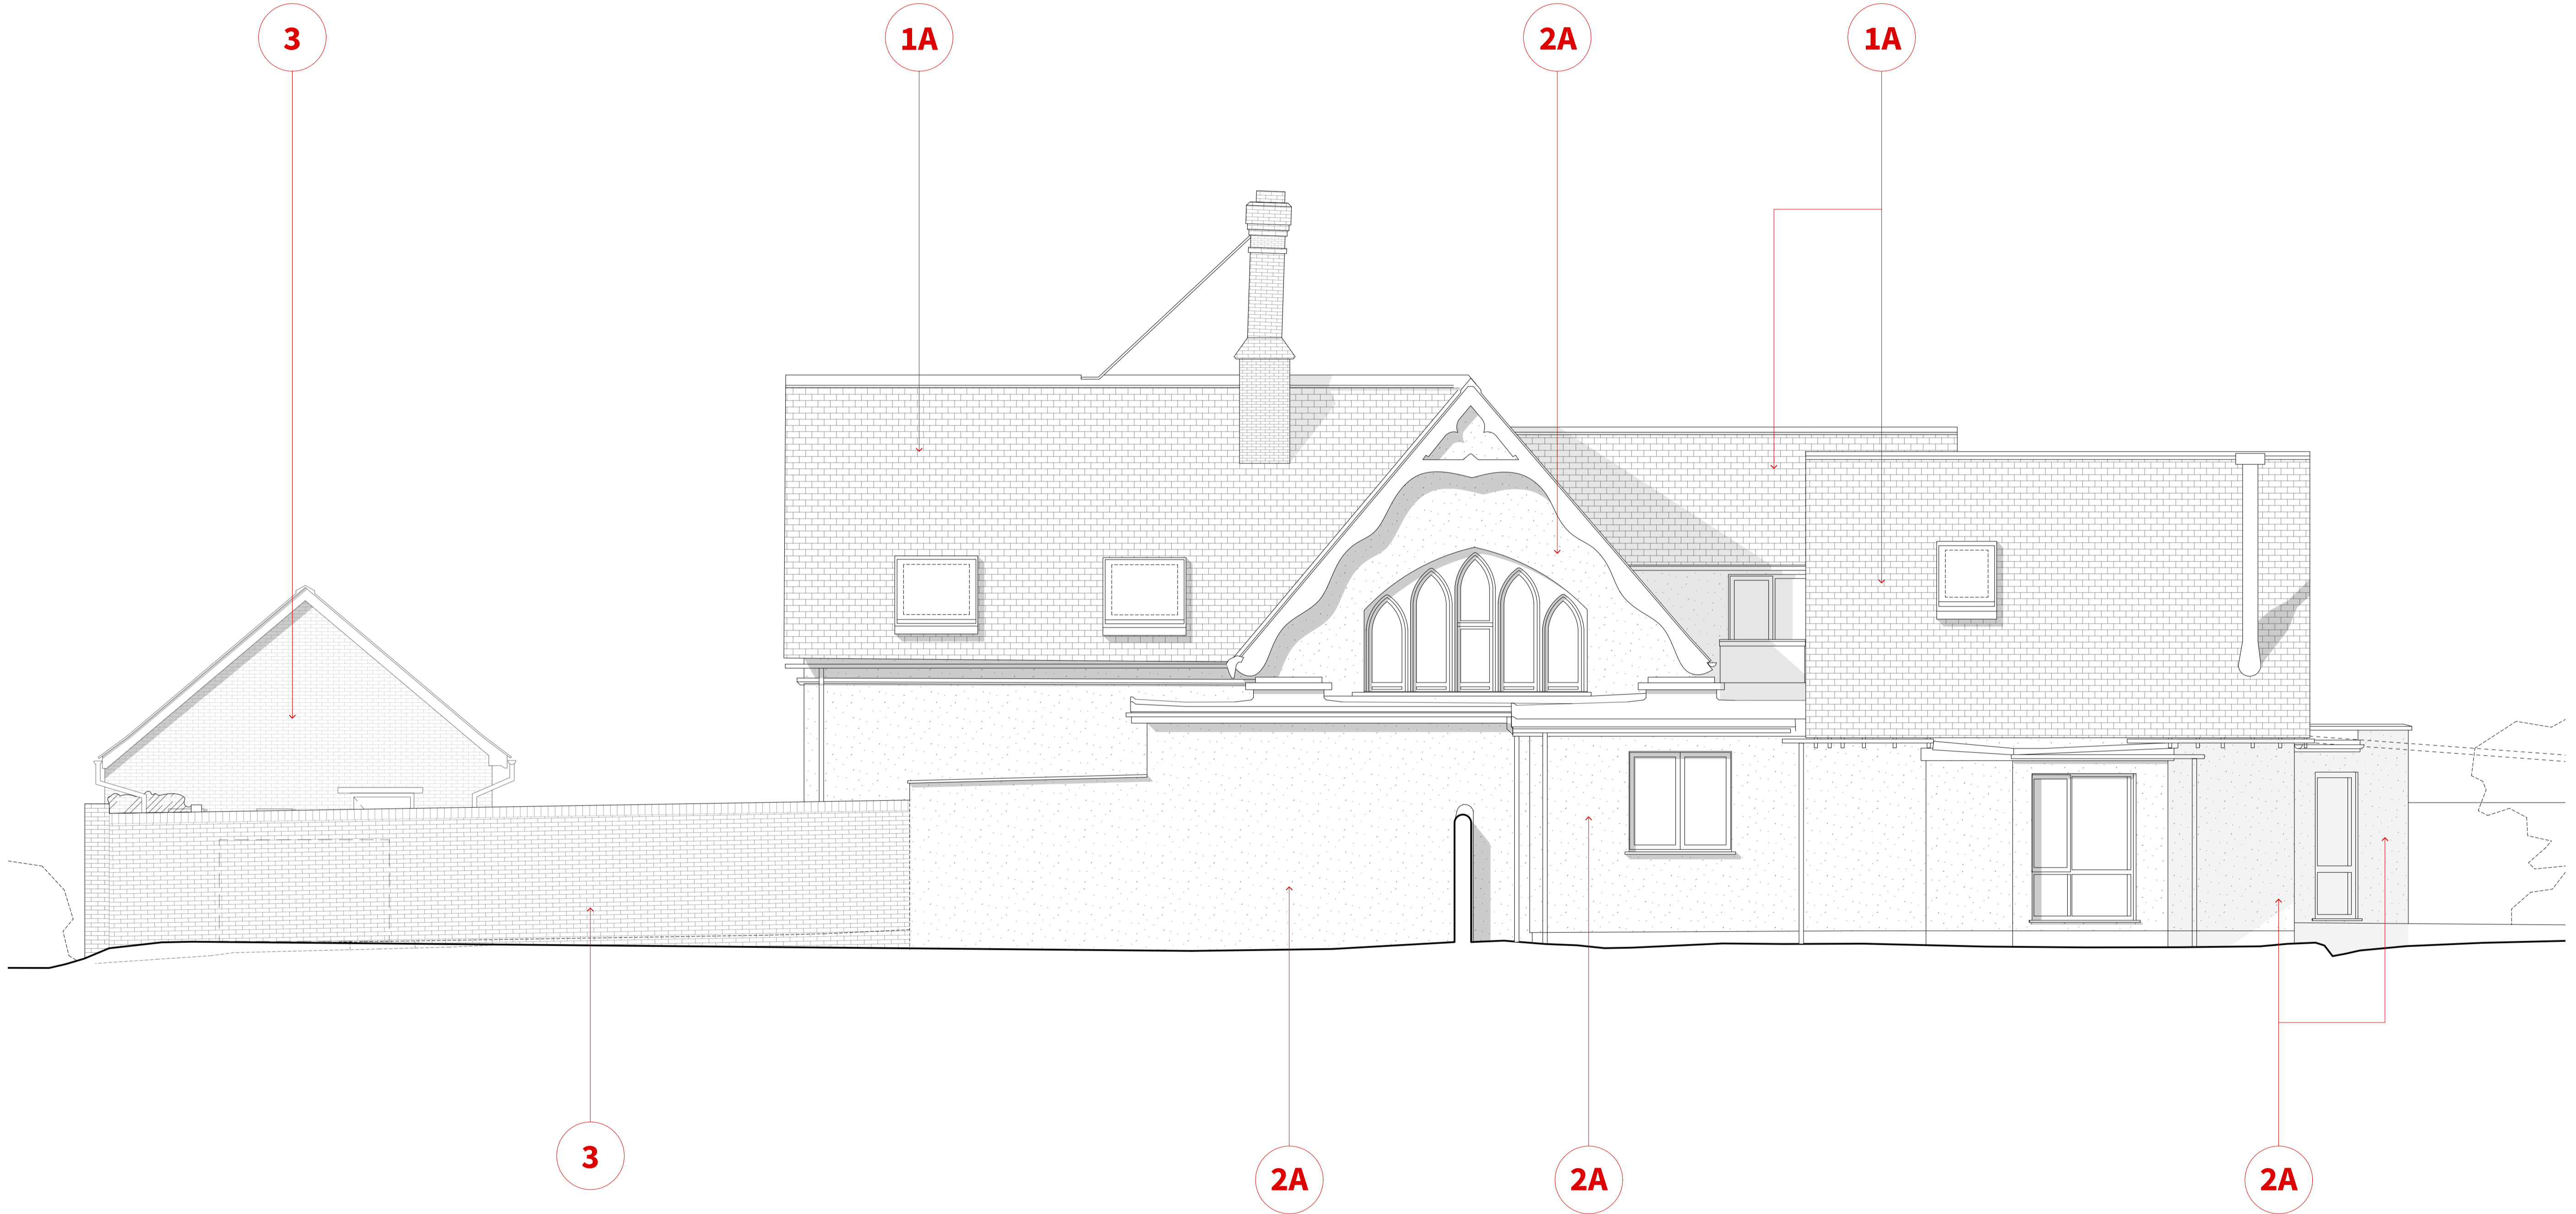


-  1A. Slate Tiles
-  2A. White Render
-  3. Red Brick (Existing)



Copyright:
 Copyright in design and this drawing is the property of WillGamble Ltd. reproduction in whole or in part is forbidden.
 All dimensions are to be checked on site by the contractor. Do not scale this drawing. Any errors or omissions are to be reported to the Architect immediately.
 This drawing is to be read in conjunction with all the relevant drawings and / or specialists' drawings / documents, any discrepancies or variations to be notified.
 The contractor shall submit setting out drawings to the Architect for approval, without which, manufacture shall not commence. All work must comply with relevant British Standards and current Building Regulations.

Revisions.

Planning Drawings.

Client: _____
 Project: 238_The Old School
 Scale: 1:50@A1 / 1:100@A3
 Date: 24/11/2022
 212_Existing North West (Side)
 Elevation
 Unit 2, Foundry Mews, Barnes / London / SW13 9AZ