


# Broadway Road, Toddington


**New Native Hedgerows**  
Native species of hedgerow planting. Hedges are to be planted in double staggered rows, 400mm apart with a minimum 7 plants per linear metre. Hedging plants to be 60-90cm high, 1+1 bareroot, healthy and vigorous stock.

	% mix
Beech / Fagus Sylvatica	30
Hawthorn / Crataegus Monogyna	10
Blackthorn / Prunus Spinosa	10
Hazel / Corylus Avellana	20
Field Maple / Acer Campestre	20
Dog Rose / Rosa Cannina	10


Root Protection Areas

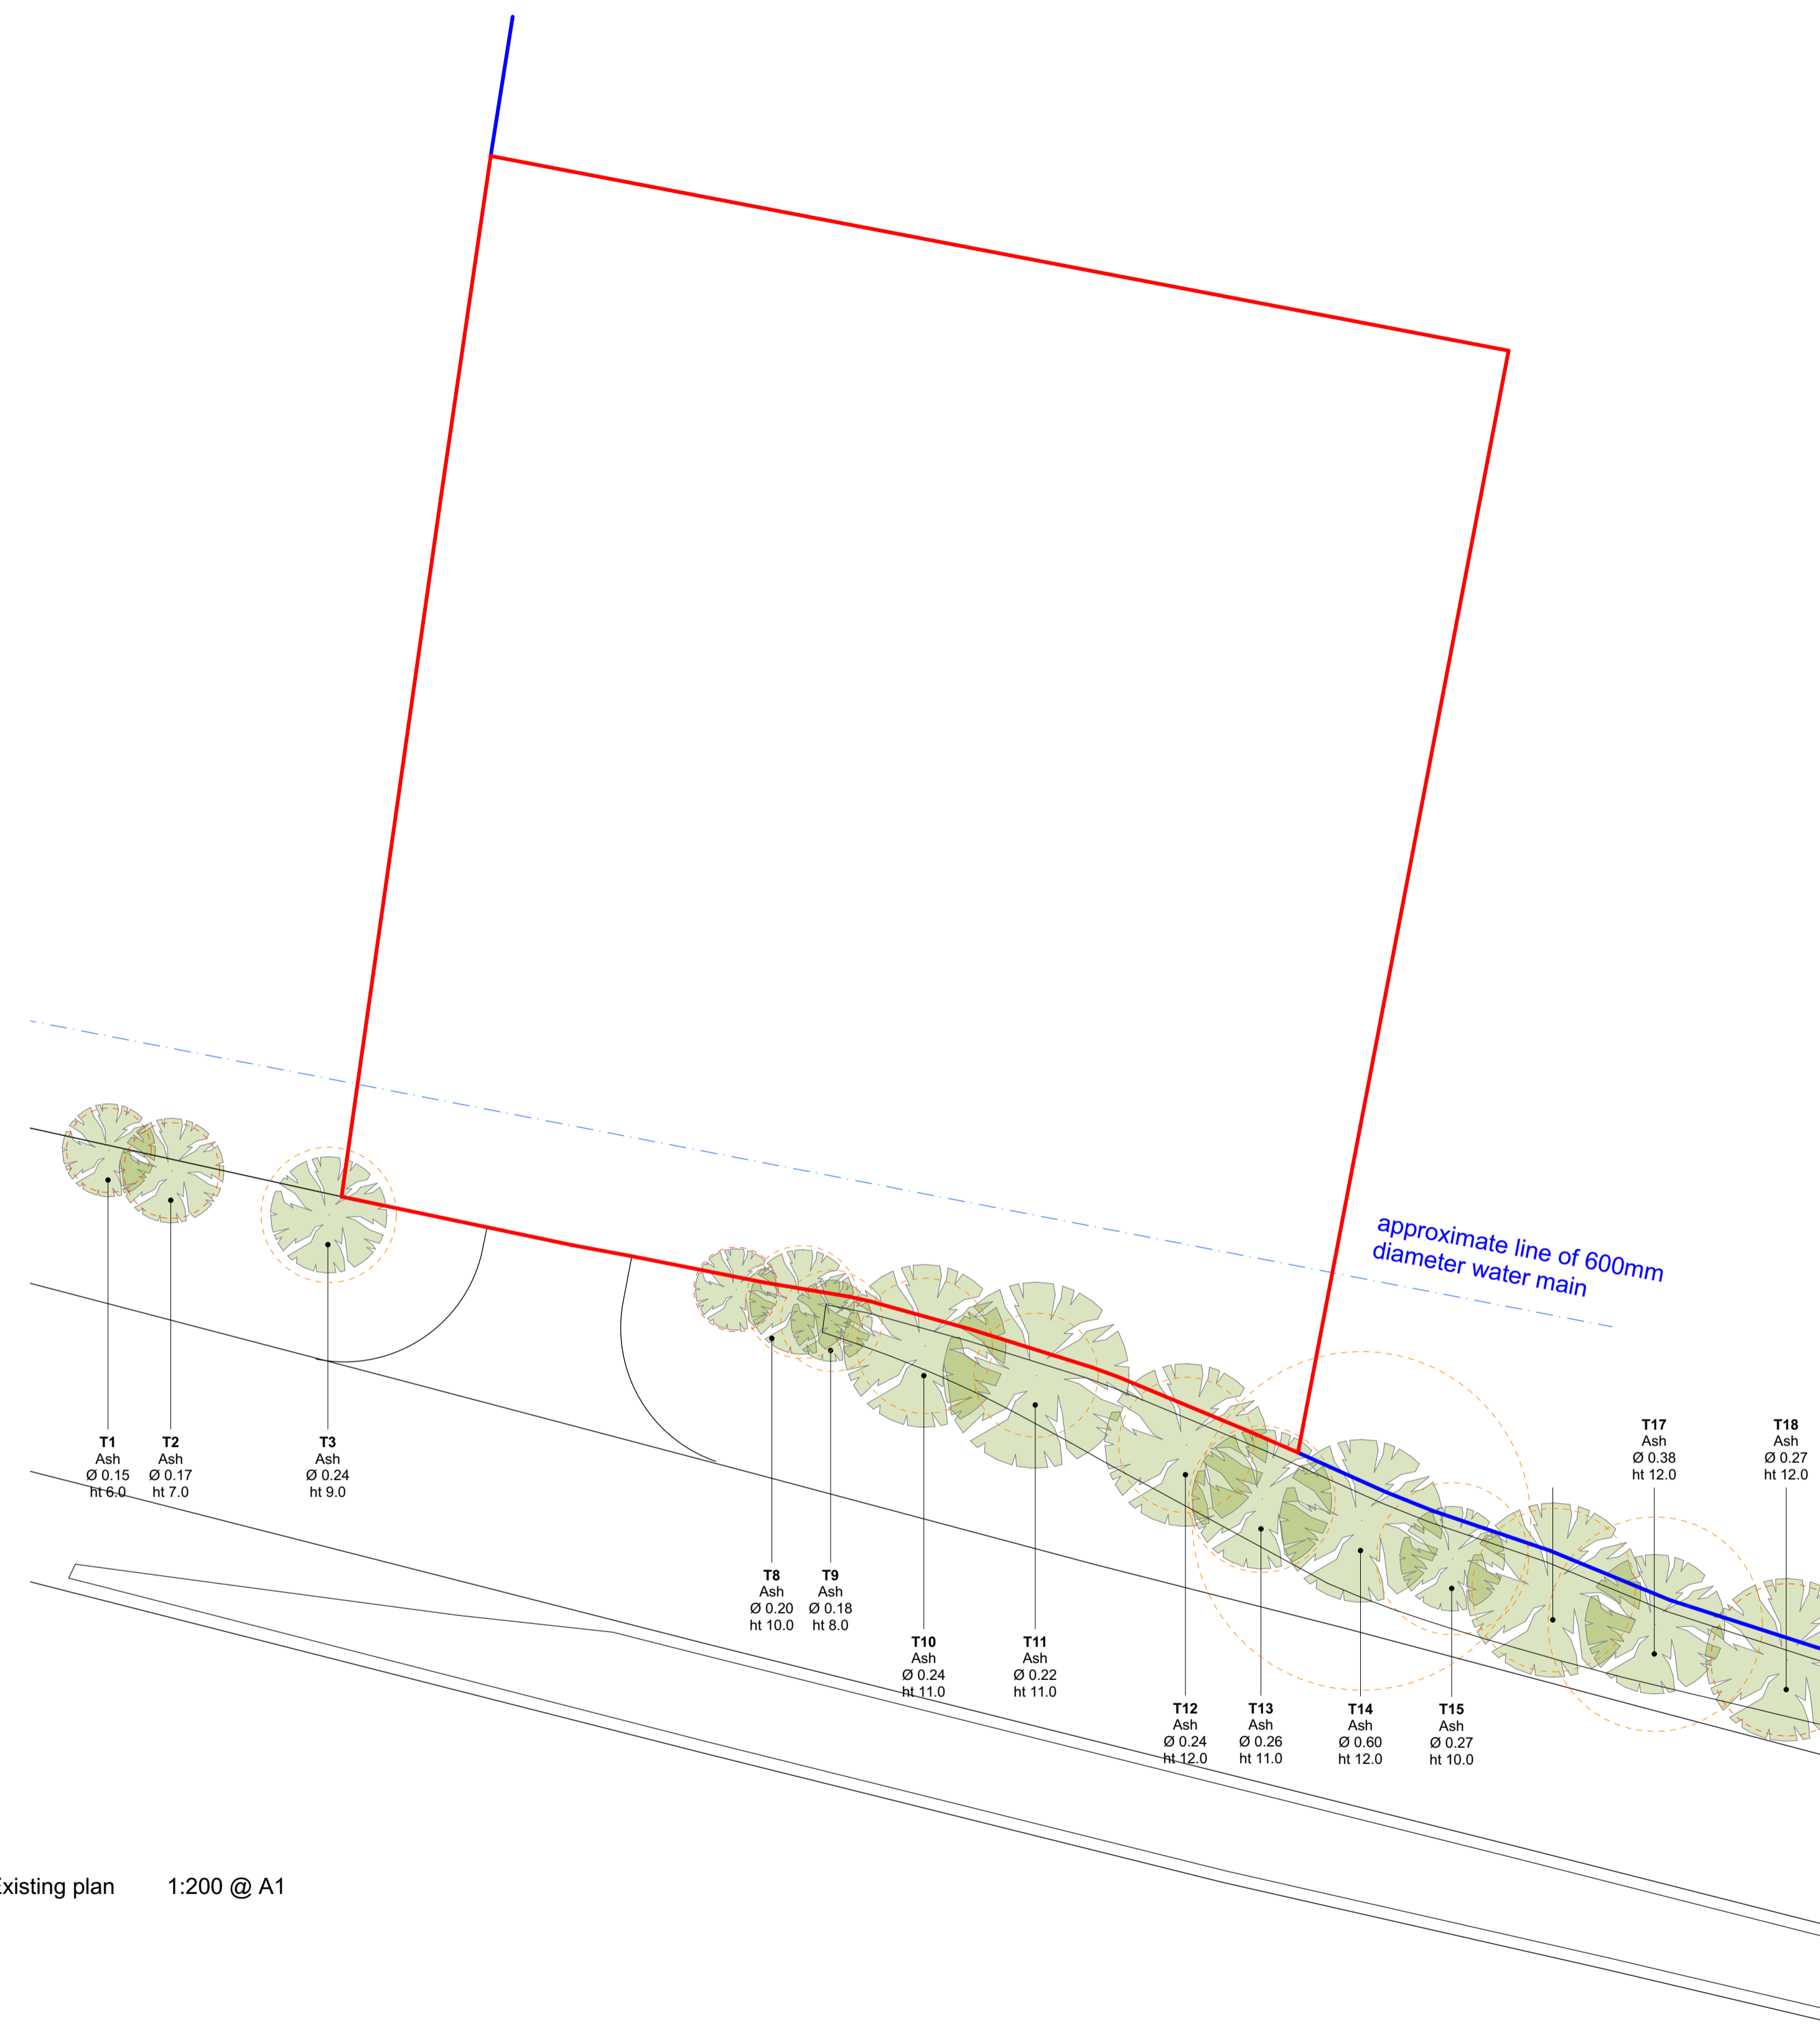

Existing plan 1:200 @ A1

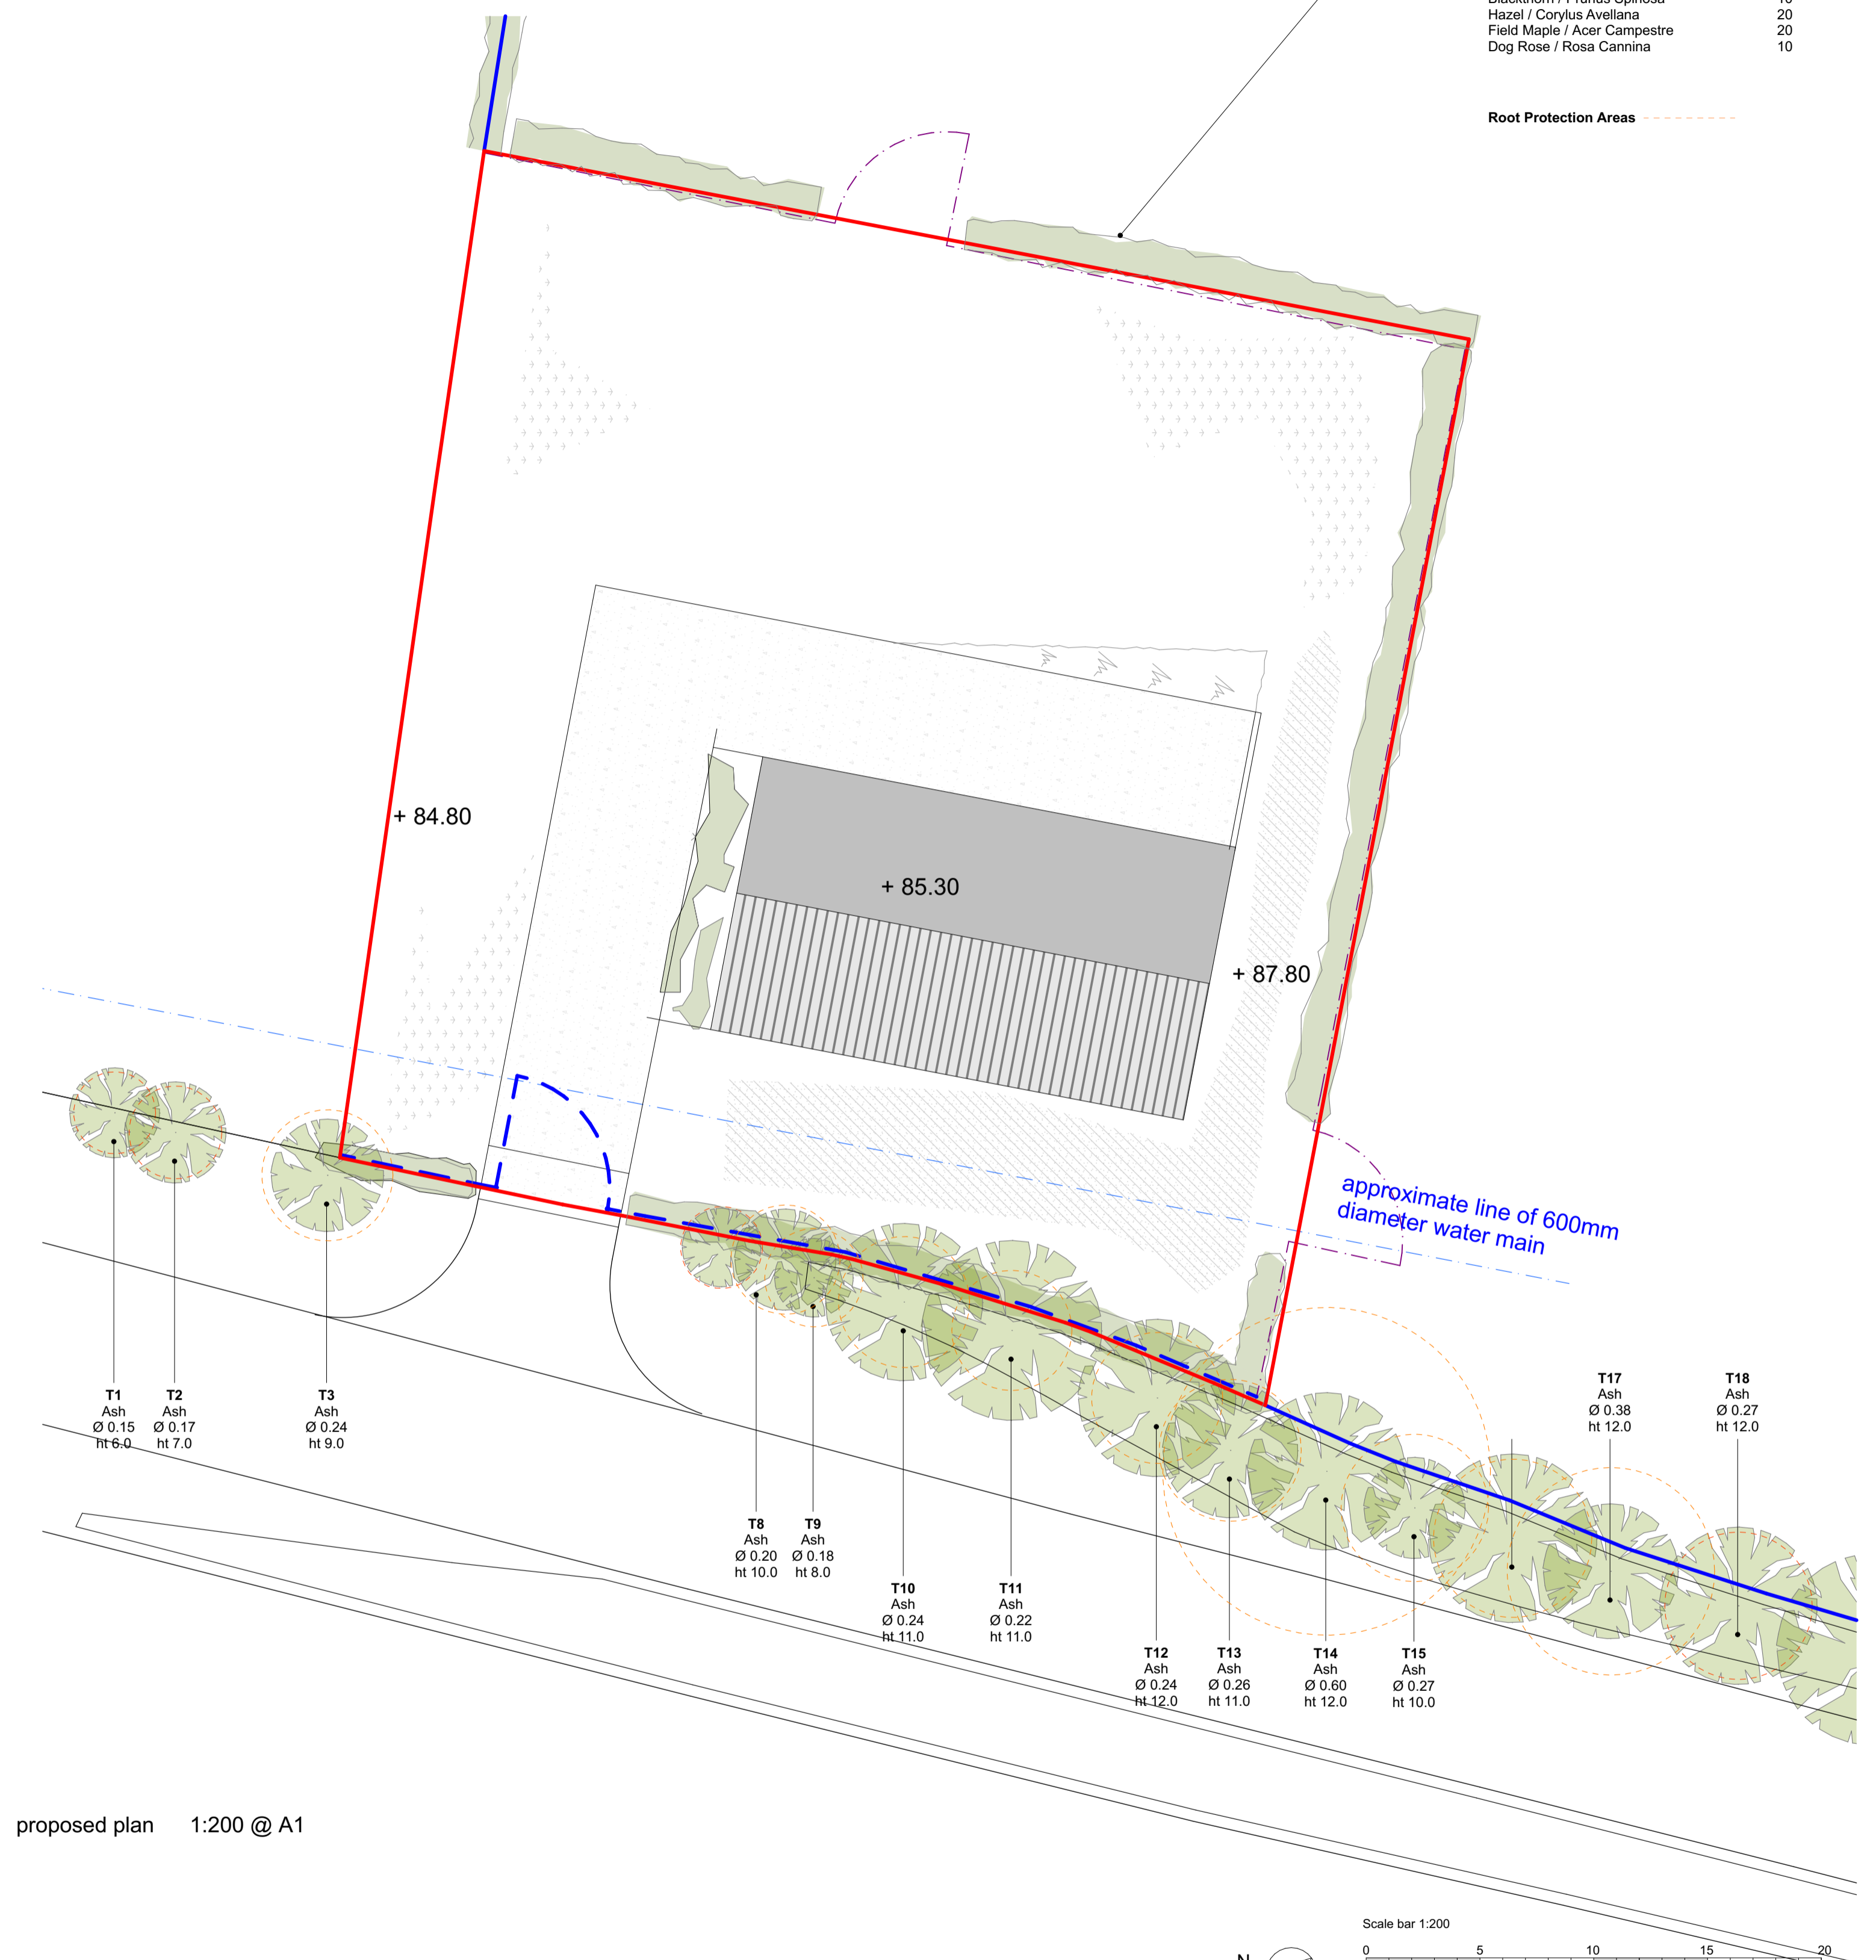

proposed plan 1:200 @ A1

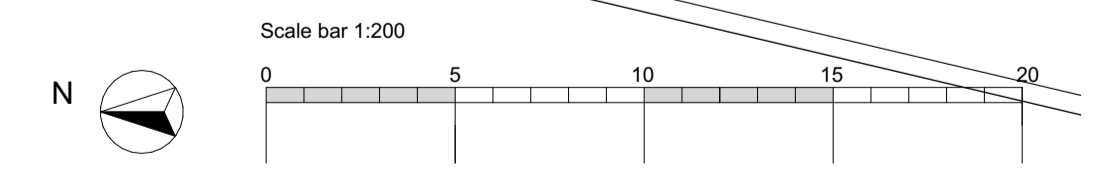

**coombes : everitt architects limited**  
105 - 107 Bath Road  
Cheltenham  
Gloucestershire  
GL53 7LE

t: 01242 807727 f: 0845 5575833  
e: info@ce-architects.co.uk  
www.ce-architects.co.uk

- Preliminary
- Feasibility
- Planning
- Building Regulations
- Tender
- Construction issue
- As Built

1. This drawing and content is copyright © of coombes : everitt architects limited  
2. Do not scale drawing - all dimensions to be checked on site prior to construction and any discrepancies reported to contract administrator

**RIBA**  
Chartered Practice

REV C - tc - 31.01.2020  
bay removed from building  
REV D - tc - 05.04.2022  
updated to client comments  
REV E - tc - 14.04.2022  
fence details and annotation added

Drawing title: Proposed Landscape Plan  
Client: Will Holmes  
Drawn by: JB Checked: TC  
Job number: 16.30.003

Project: Broadway Road, Toddington  
Scale: 1:200 @ A1  
Date: January 2019  
Draw no: PL504 E