


Keyplan  
Do not scale dimensions. Dimensions govern.  
All dimensions are in millimetres unless noted otherwise.  
Pitbow & Partners shall be notified in writing of any discrepancies.

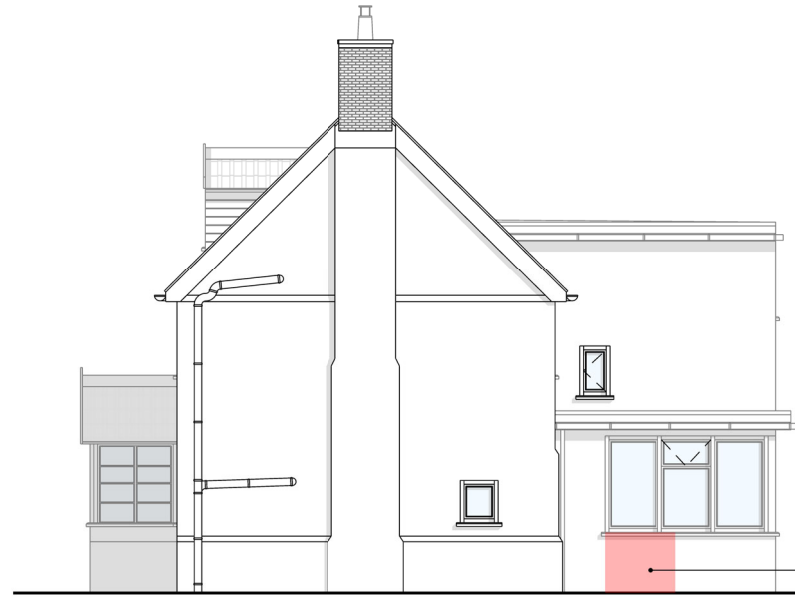


Existing - Elevation - NE  
1:100



During repairs evidence in the existing masonry suggested a previous door location, decision made to return opening to original condition

Existing - Elevation - SW  
1:100

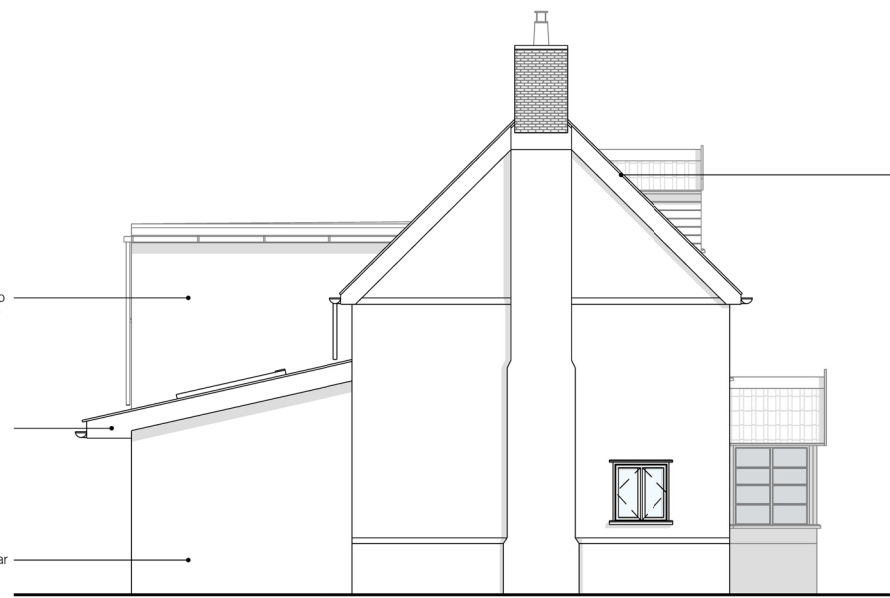

Modern extension rendering failing due to water ingress, re-rendered in lime mortar inkeeping with the main house's heritage

Proposed timber fascia boards and additional overhang to provide better shading for the modern extension

Modern extension rendered in lime mortar inkeeping with the main house's heritage

Lead Flashing replaced like-for-like due to weathering

Proposed - Elevation - NE  
1:100



Lead Flashing replaced like-for-like due to weathering

Modern extension rendering failing due to water ingress, re-rendered in lime mortar inkeeping with the main house's heritage

Modern extension rendered in lime mortar inkeeping with the main house's heritage


Circular glazed unit rendered into wall with protective sealant, to allow for the viewing of visitors before opening the door

Oak Front Door with steel surround, allowing a more natural and direct access route to the property from the car park

Proposed - Elevation - SW  
1:100

# Moat Farm

Project Name

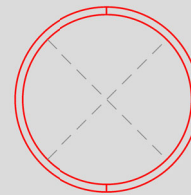

Client  
Tim Baldwin

Project Name  
The Moat Farm

Stage  
Planning

Drawing Title  
Elevation  
Existing Elevation  
Proposed Elevation

Drawing Number  
Moat Farm-xx-dr-a-ele-1001

Scale Sheet Size Creation Date  
1:100 A3 19/05/2023

Revision Suitability  
01 For Information