


Keyplan
Do not scale dimensions. Dimensions govern.
All dimensions are in millimetres unless noted otherwise.
Pitbow & Partners shall be notified in writing of any discrepancies.

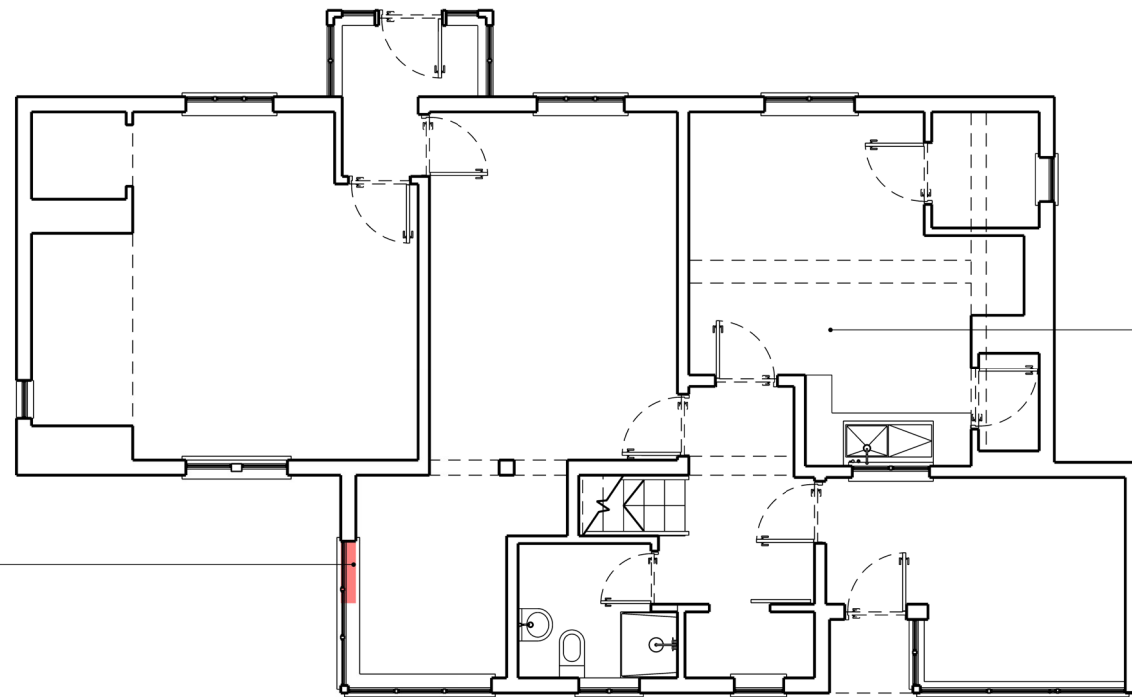


During repairs to the masonry evidence of an existing opening was uncovered

See sheet Moat Farm-xx-dr-a-iri-1001 - Internal Room Layout for detail of kitchen proposal

Water damaged existing windows to be removed

Existing - Plan - 00
1:100

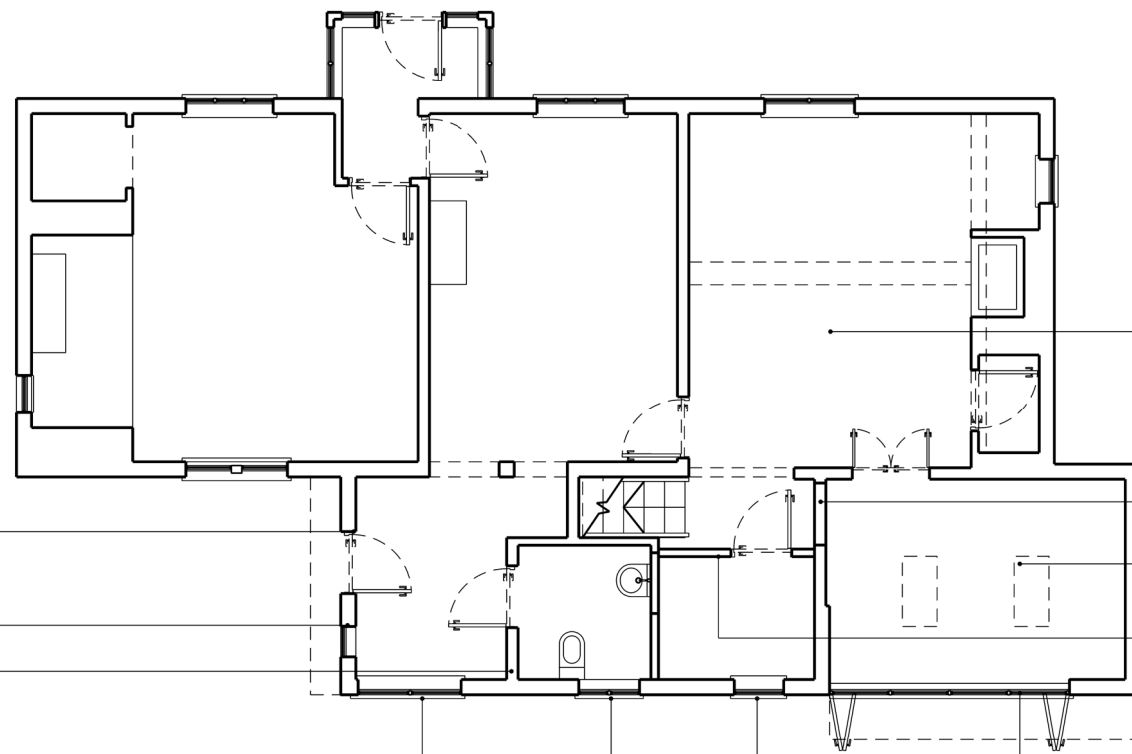

Solid timber front door with steel surround installed where evidence of existing opening was present

Steel Frame and surround crittal style window with double glazing units

New door access to entrance lobby toilet within modern extension

Steel Frame and surround crittal style windows with double glazing units

See sheet Moat Farm-xx-dr-a-iri-1001 - Internal Room Layout for detail of kitchen proposal

Modern doorway blocked to promote a better link between the extension and the extension

Solid timber herringbone flooring to kitchen and extension


Stud and plasterboard interior partition within the modern extension creating an enlarged utility room

Steel Frame and surround crittal style folding doors with double glazing units

Proposed - Plan - 00
1:100

Moat Farm

Project Name

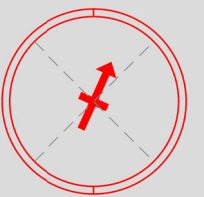

Client

Tim Baldwin

Project Name

The Moat Farm

Stage

Planning

Drawing Title

Plans
Existing - Lvl 00
Proposed - Lvl 00

Drawing Number

Moat Farm-00-dr-a-pln-1000

Scale Sheet Size Creation Date
1:100 A3 19/05/2023

Revision Suitability
01 For Information