
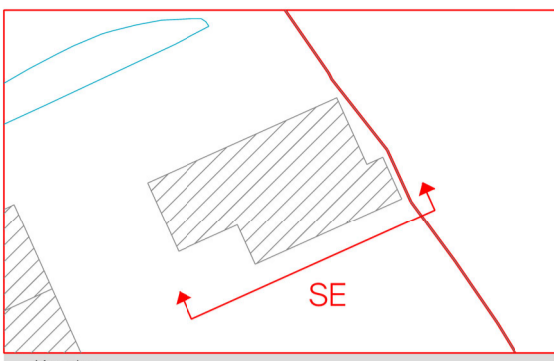


For Velux manufacturer's details for installation into slate tile roof see drawing GPL-EDL-0114-1014




Photo of WS - 0020

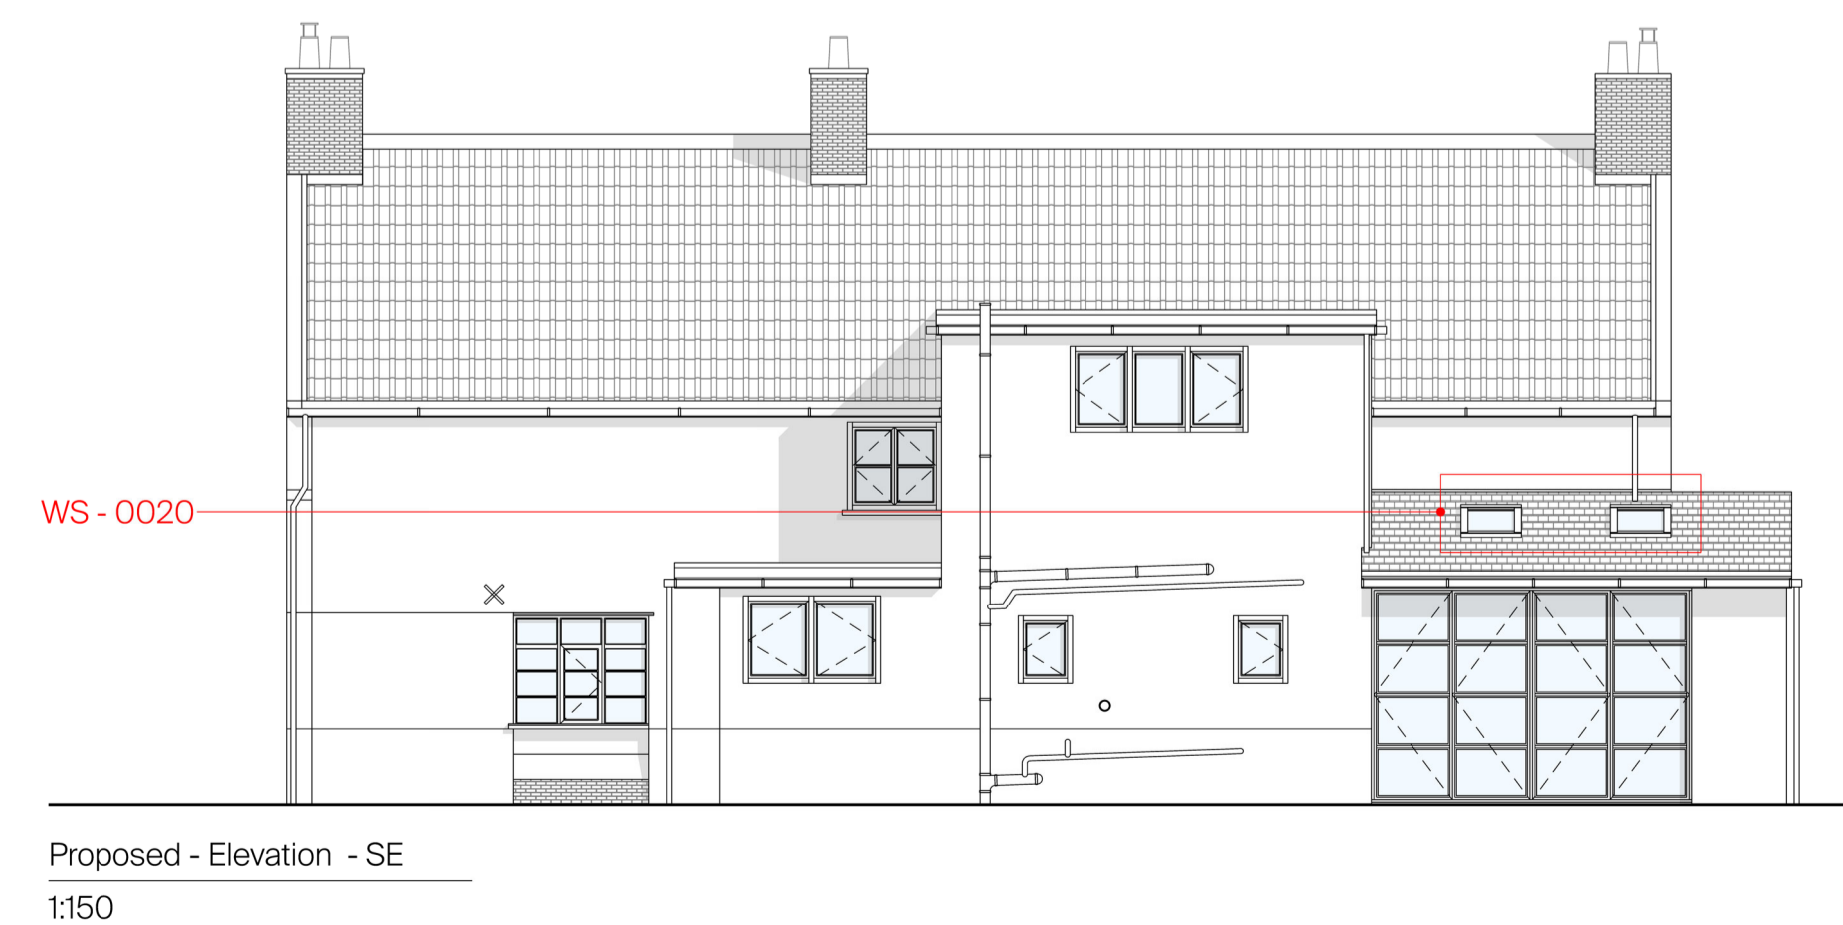

Keyplan
Do not scale dimensions. Dimensions govern.
All dimensions are in millimetres unless noted otherwise.
Pitrow & Partners shall be notified in writing of any discrepancies.

Moat Farm

Project Name

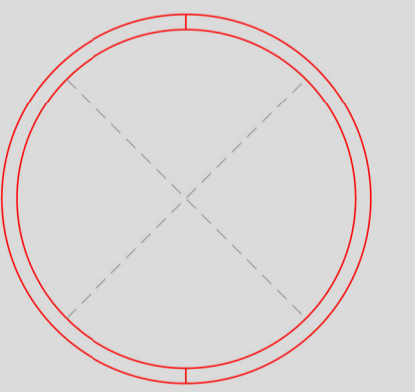

Client
Tim Baldwin

Project Name
The Moat Farm

Stage
Planning

Drawing Title
Proposed
Window Detail
WS-0020

Drawing Number
Moat Farm-xx-dr-a-ad-1008

Scale	Sheet Size	Creation Date
1: Mixed	A3	19/05/2023

Revision Suitability
01 For Information