




Existing Rear Elevation




Existing Side Elevation




Existing Front Elevation

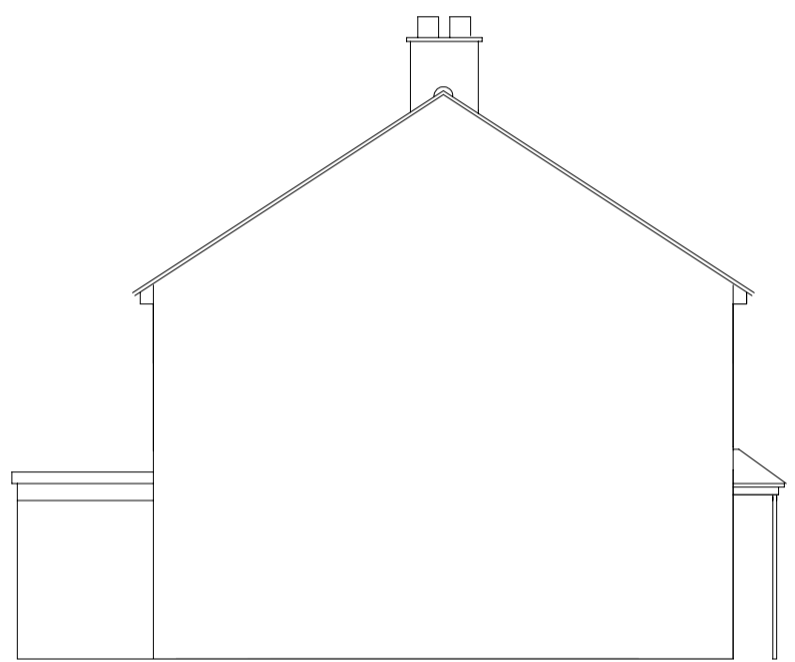

Existing Side Elevation

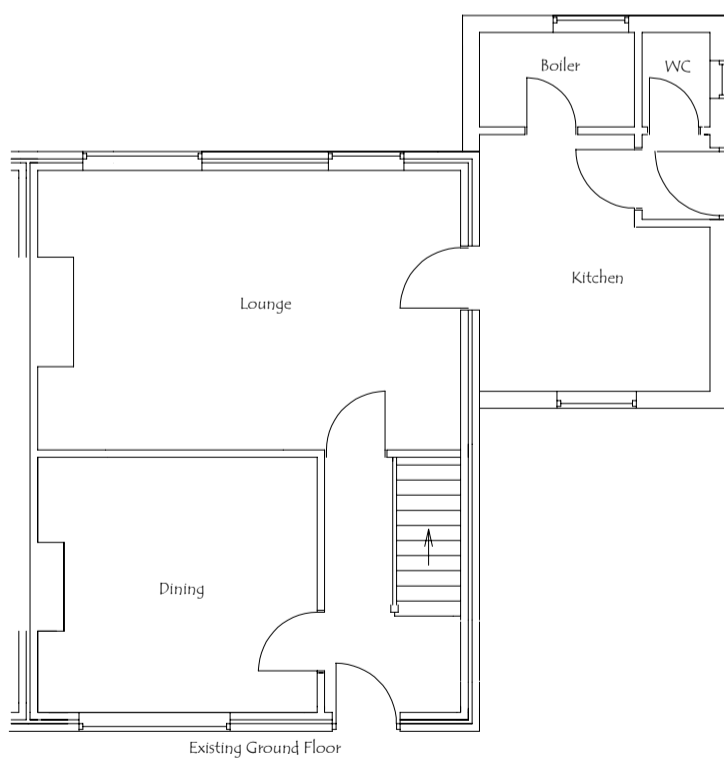

Existing Ground Floor

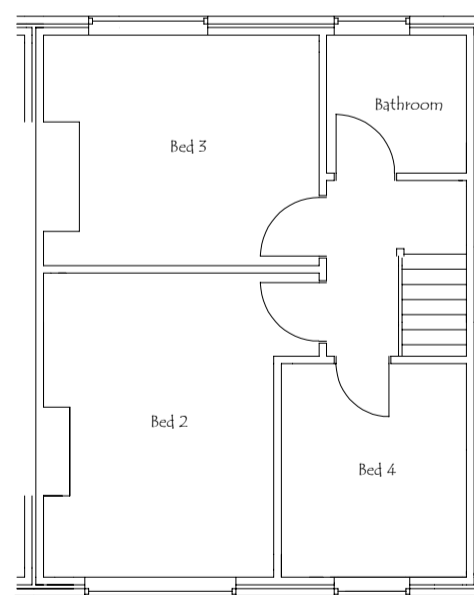

Existing First Floor

<p>Proposed 2 Storey Side Extension with Integral Garage</p> <p>Neil & Sue Green 8 Oak Close Gt Finborough IP14 3AF</p>	<p>M K Plumb Building Services</p> <p>9 West View Stowmarket IP14 1SD</p> <p>07973 314323</p> <p>mal.plumb@hotmail.com www.mkplumbbuildingservices.com</p>
<p>Scale 1:100 @A3 April 2023 Existing Floor Plans & Elevations</p>	