


ROCKYLLS HALL  
DC/21/00770

WINDOWS  
W1, W7, W8, W9, W10

WEST ELEVATION

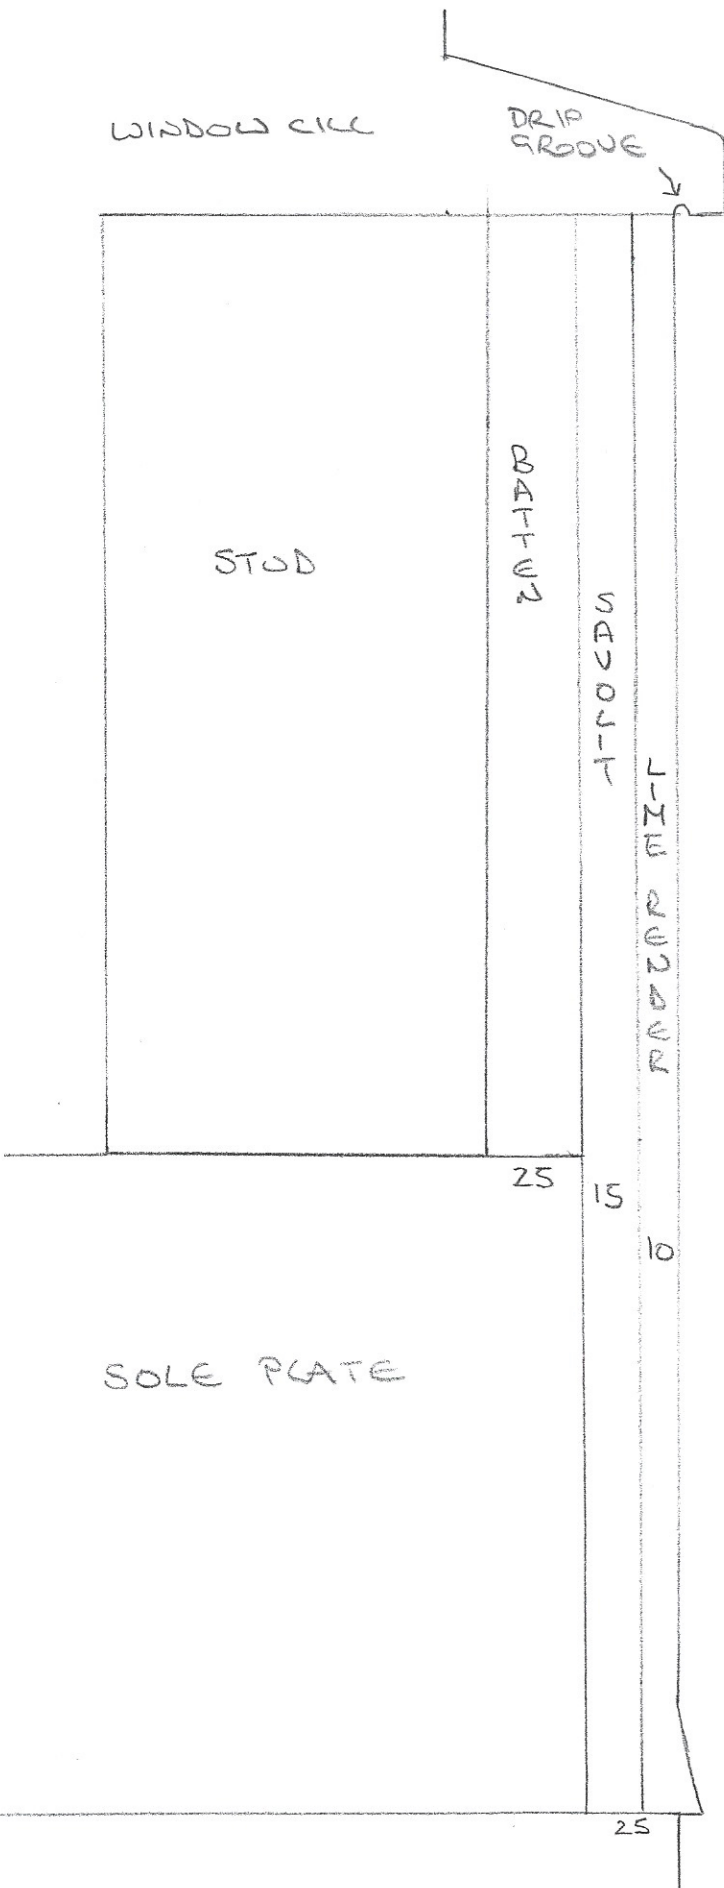

SECTION DRAWING  
SHOWING PROPOSED  
WALL BOLD - UP  
AND RELATIONSHIP  
TO PLINTH AND  
WINDOW CILLS

SCALE 1:2 A4

ROCKYLLS HALL  
DC/21/00770

WINDOW  
W4

WEST ELEVATION

WINDOW CILL

DRIP  
GROOVE



STUD

25

15

10

25

15

10

SOLE PLATE

25

SECTION DRAWING  
SHOWING PROPOSED  
WALL BUILD-UP  
AND RELATIONSHIP  
TO PLINTH AND  
WINDOW CILLS.

SCALE 1:2 A4


ROCKYLLS HALL

DC/21/00710

WINDOWS

E1, E2

EAST ELEVATION

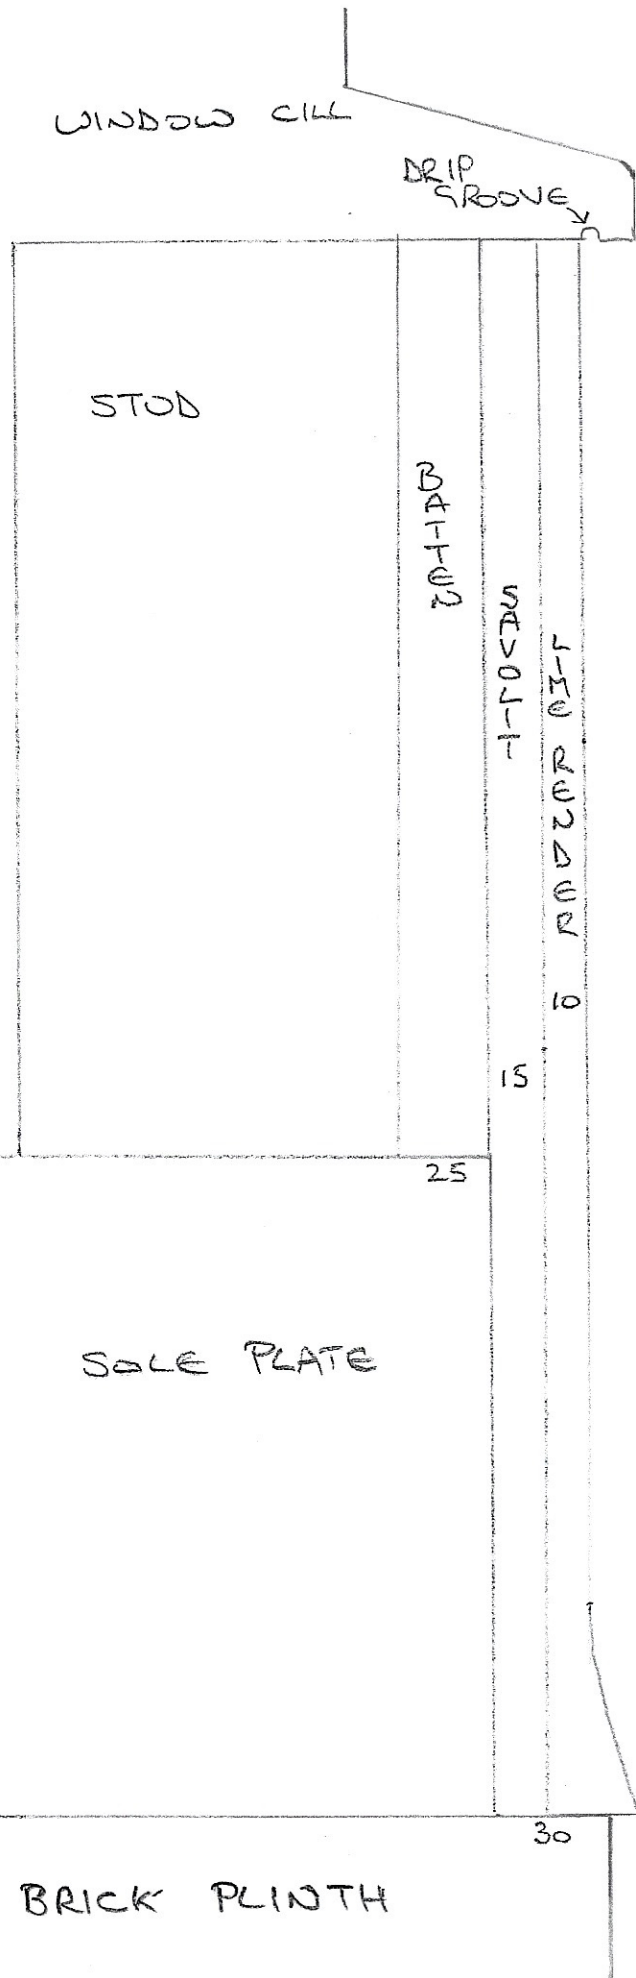

SECTION DRAWING  
 SHOWING PROPOSED  
 WALL BUILD-UP  
 AND RELATIONSHIP  
 TO PLINTH AND  
 WINDOW CILLS.


SCALE 1:2 A4

ROCKYLLS HALL

DC/21/00710

WINDOW  
E4

EAST ELEVATION

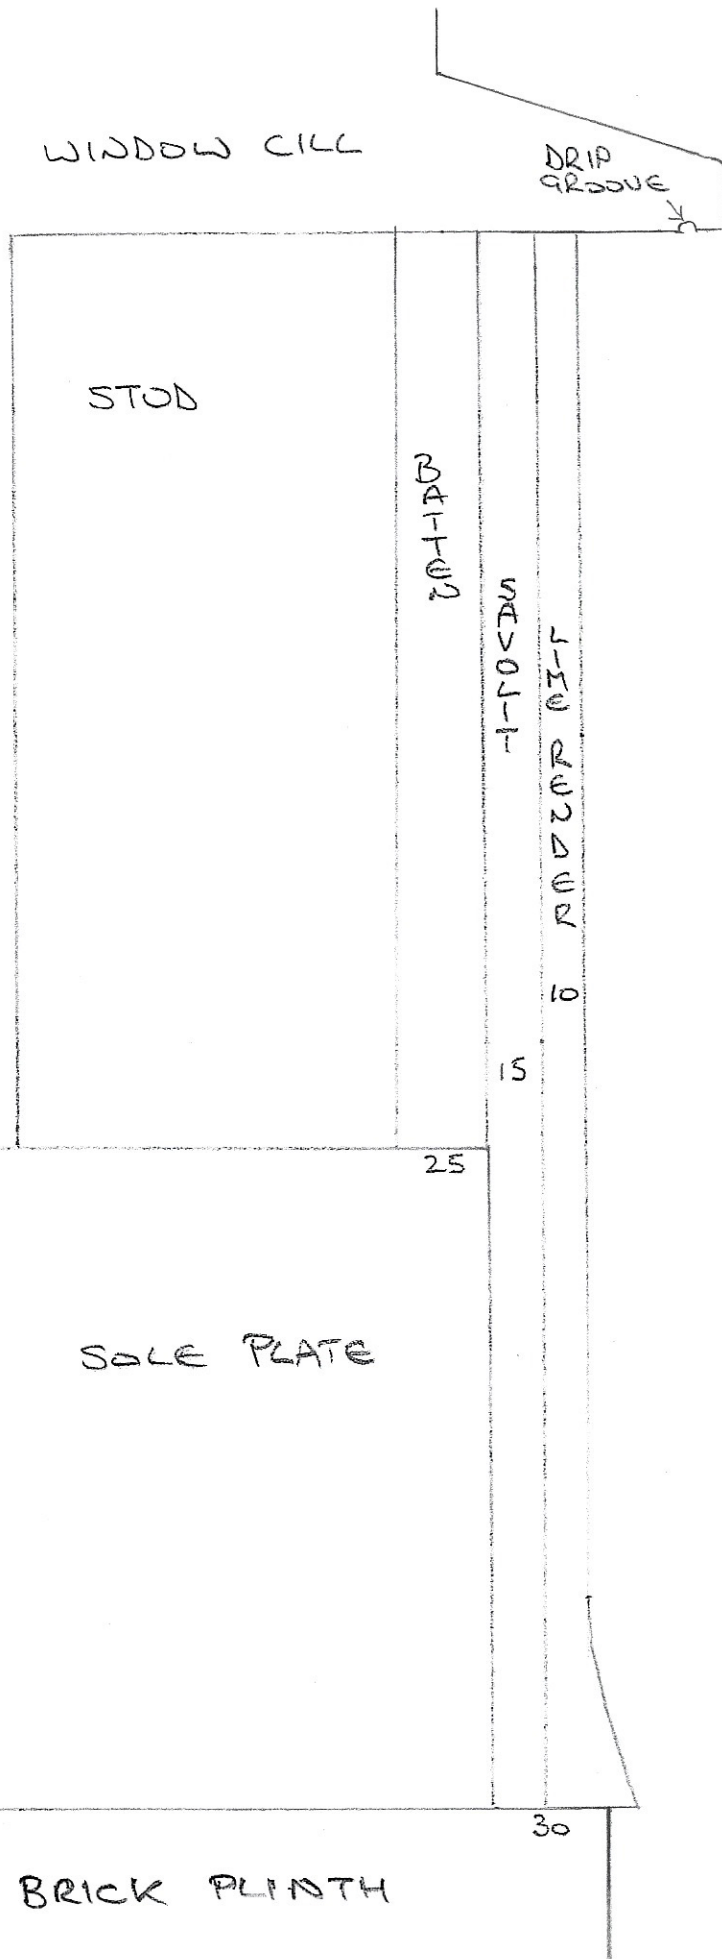

SECTION DRAWING  
SHOWING PROPOSED  
WALL BUILD-UP  
AND RELATIONSHIP  
TO PLINTH AND  
WINDOW CILLS.

SCALE 1:2 A4

ROCKYLLS HALL

DC/21/00770

WINDOW  
51

SOUTH ELEVATION

WINDOW CILL

DRIP  
GROOVE

STOD

BATTEN

SCAFF

PLINTH

25

15

10

SOLE PLATE

25

BRICK PLINTH

SECTION DRAWING  
SHOWING PROPOSED  
WALL BUILD-UP  
AND RELATIONSHIP  
TO PLINTH AND  
WINDOW CILLS.

SCALE 1:2 A4

ROCKYLLS HALL

DC/21/00770

WINDOW  
N2

NORTH ELEVATION

WINDOW CILL

DRIP  
GROOVE

STUD

20-11-B

S  
A  
V  
O  
L  
T

L  
I  
M  
E  
R  
E  
N  
D  
E  
R

25

25

SOLE PLATE

15

BRICK PLINTH


SECTION DRAWING  
SHOWING PROPOSED  
WALL BUILD-UP  
AND RELATIONSHIP  
TO PLINTH AND  
WINDOW CILLS

SCALE 1:2 A4

ROCKYLLS HALL  
DC/21/00770

WINDOW  
N1

NORTH ELEVATION

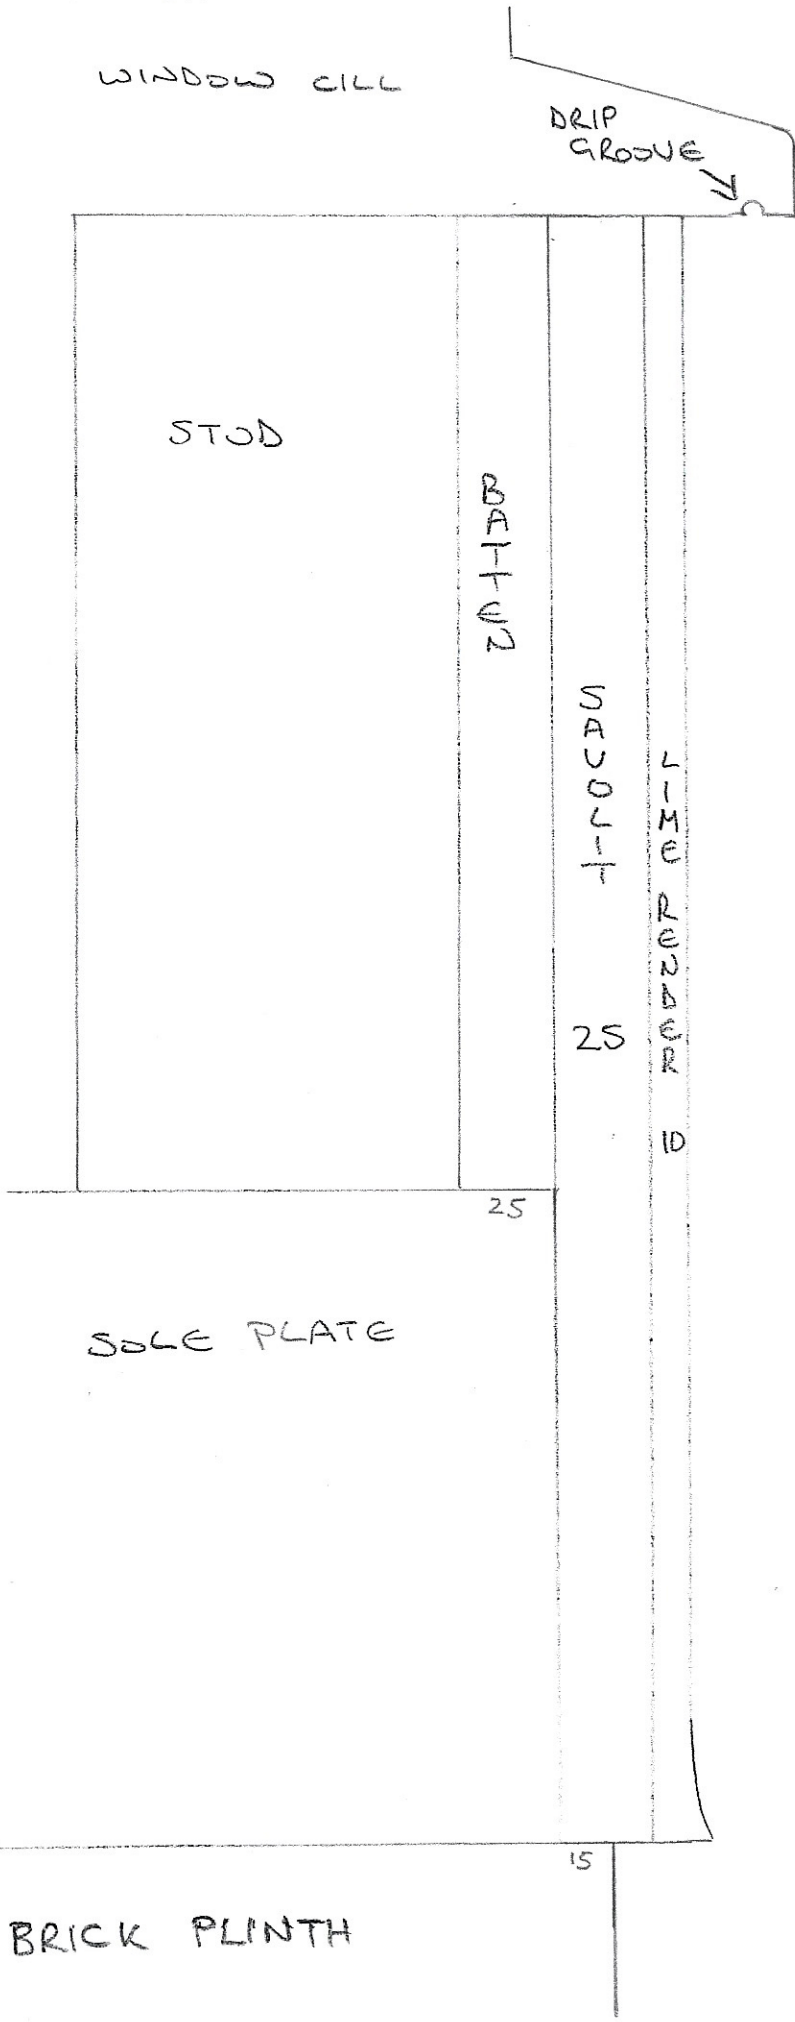

SECTION DRAWING  
SHOWING PROPOSED  
WALL BUILD-UP  
AND RELATIONSHIP  
TO PLINTH AND  
WINDOW CILLS

SCALE 1:2 A4

BRICK PLINTH



ROCKYLLS HALL

DC/21/00770

EAST/SOUTH/WEST ELEVATIONS.

RAFTER  
FOOT  
70 x 350

SECTION DRAWING  
SHOWING PROPOSED  
WALL BUILD-UP  
AND RELATIONSHIP  
TO EAVES AND  
WINDOW HEAD



SCALE 1:2 A4



ROCKYLLS HALL

DC/21/00770

NORTH ELEVATION

BRICKWORK

SECTION DRAWING  
SHOWING PROPOSED  
WALL BUILD-UP  
AND RELATIONSHIP  
TO VERGE AND  
WINDOW HEAD.

WALL PLATE

STUD

25

BATTEN  
25

25  
SILL  
25

6  
ROOF  
SILL

WINDOW  
HEAD

LEAD  
FLASHING

SCALE 1:2 A4