

Roof overview

FRONT ELEVATION - 1:100

ELEVATION ON A - 1:100

REAR ELEVATION - 1:100

ELEVATION ON B - 1:100

THIS BAR SHOULD SCALE 5M @ 1:100



External pic 1



External pic 2



External pic 3



External pic 4



External pic 5



External pic 6



External pic 7



External pic 8



External pic 9




Internal pic 1a



Internal pic 2a



Internal pic 3a

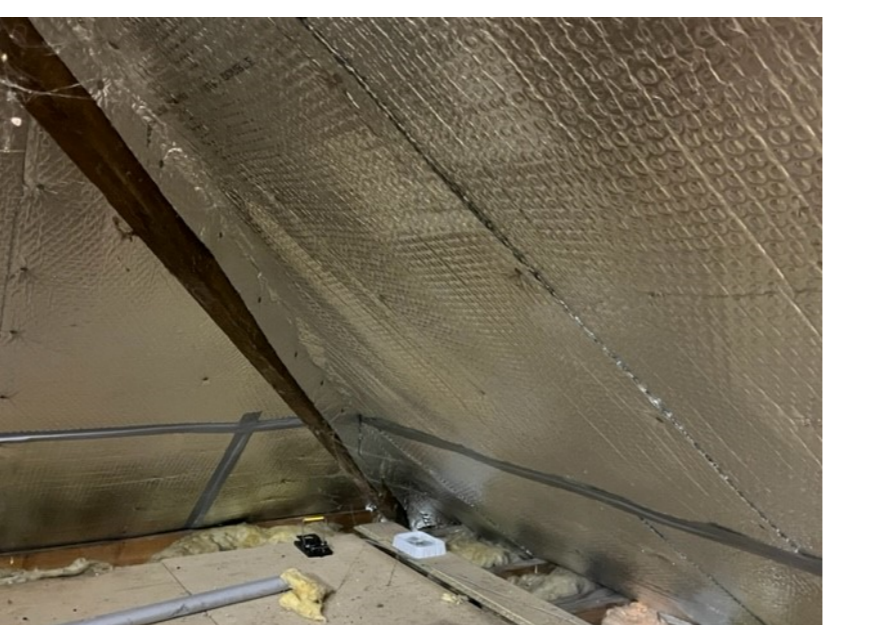

Internal pic 4a




Internal pic 5a



Internal pic 6a




Internal pic 7a

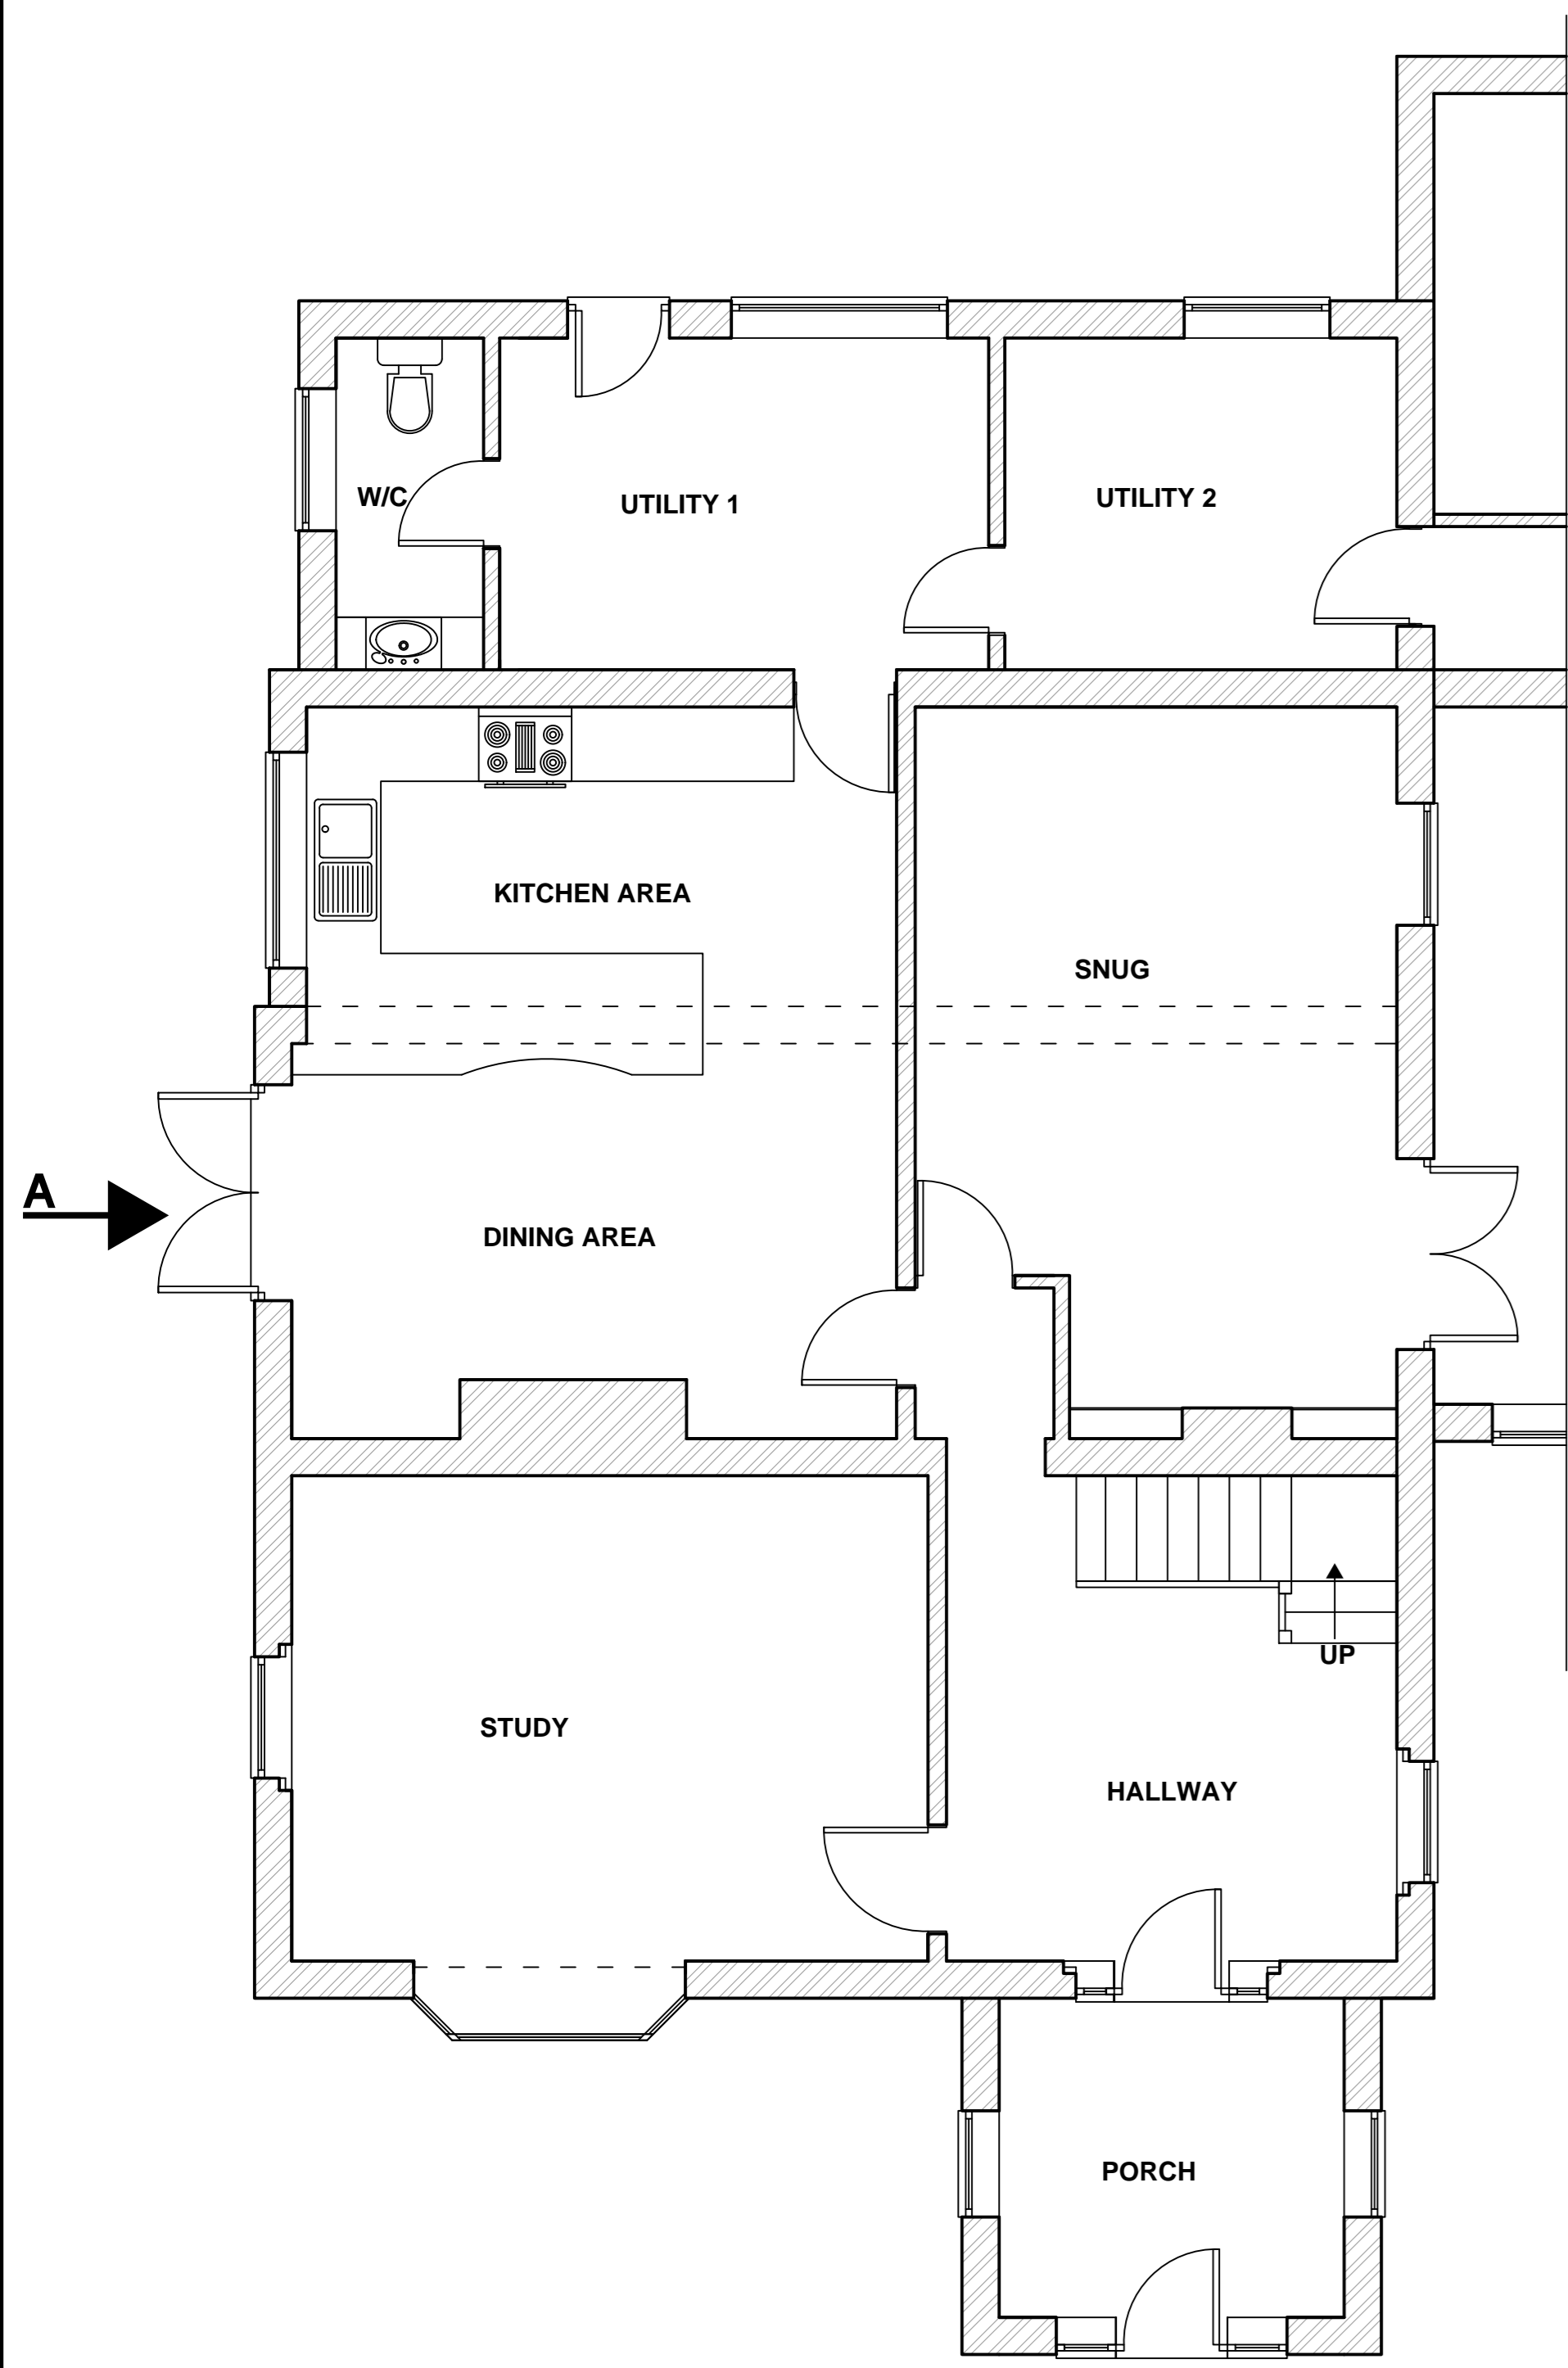


AS EXISTING GROUND FLOOR PLAN - 1:50

THIS BAR SHOULD SCALE 5M @ 1:50

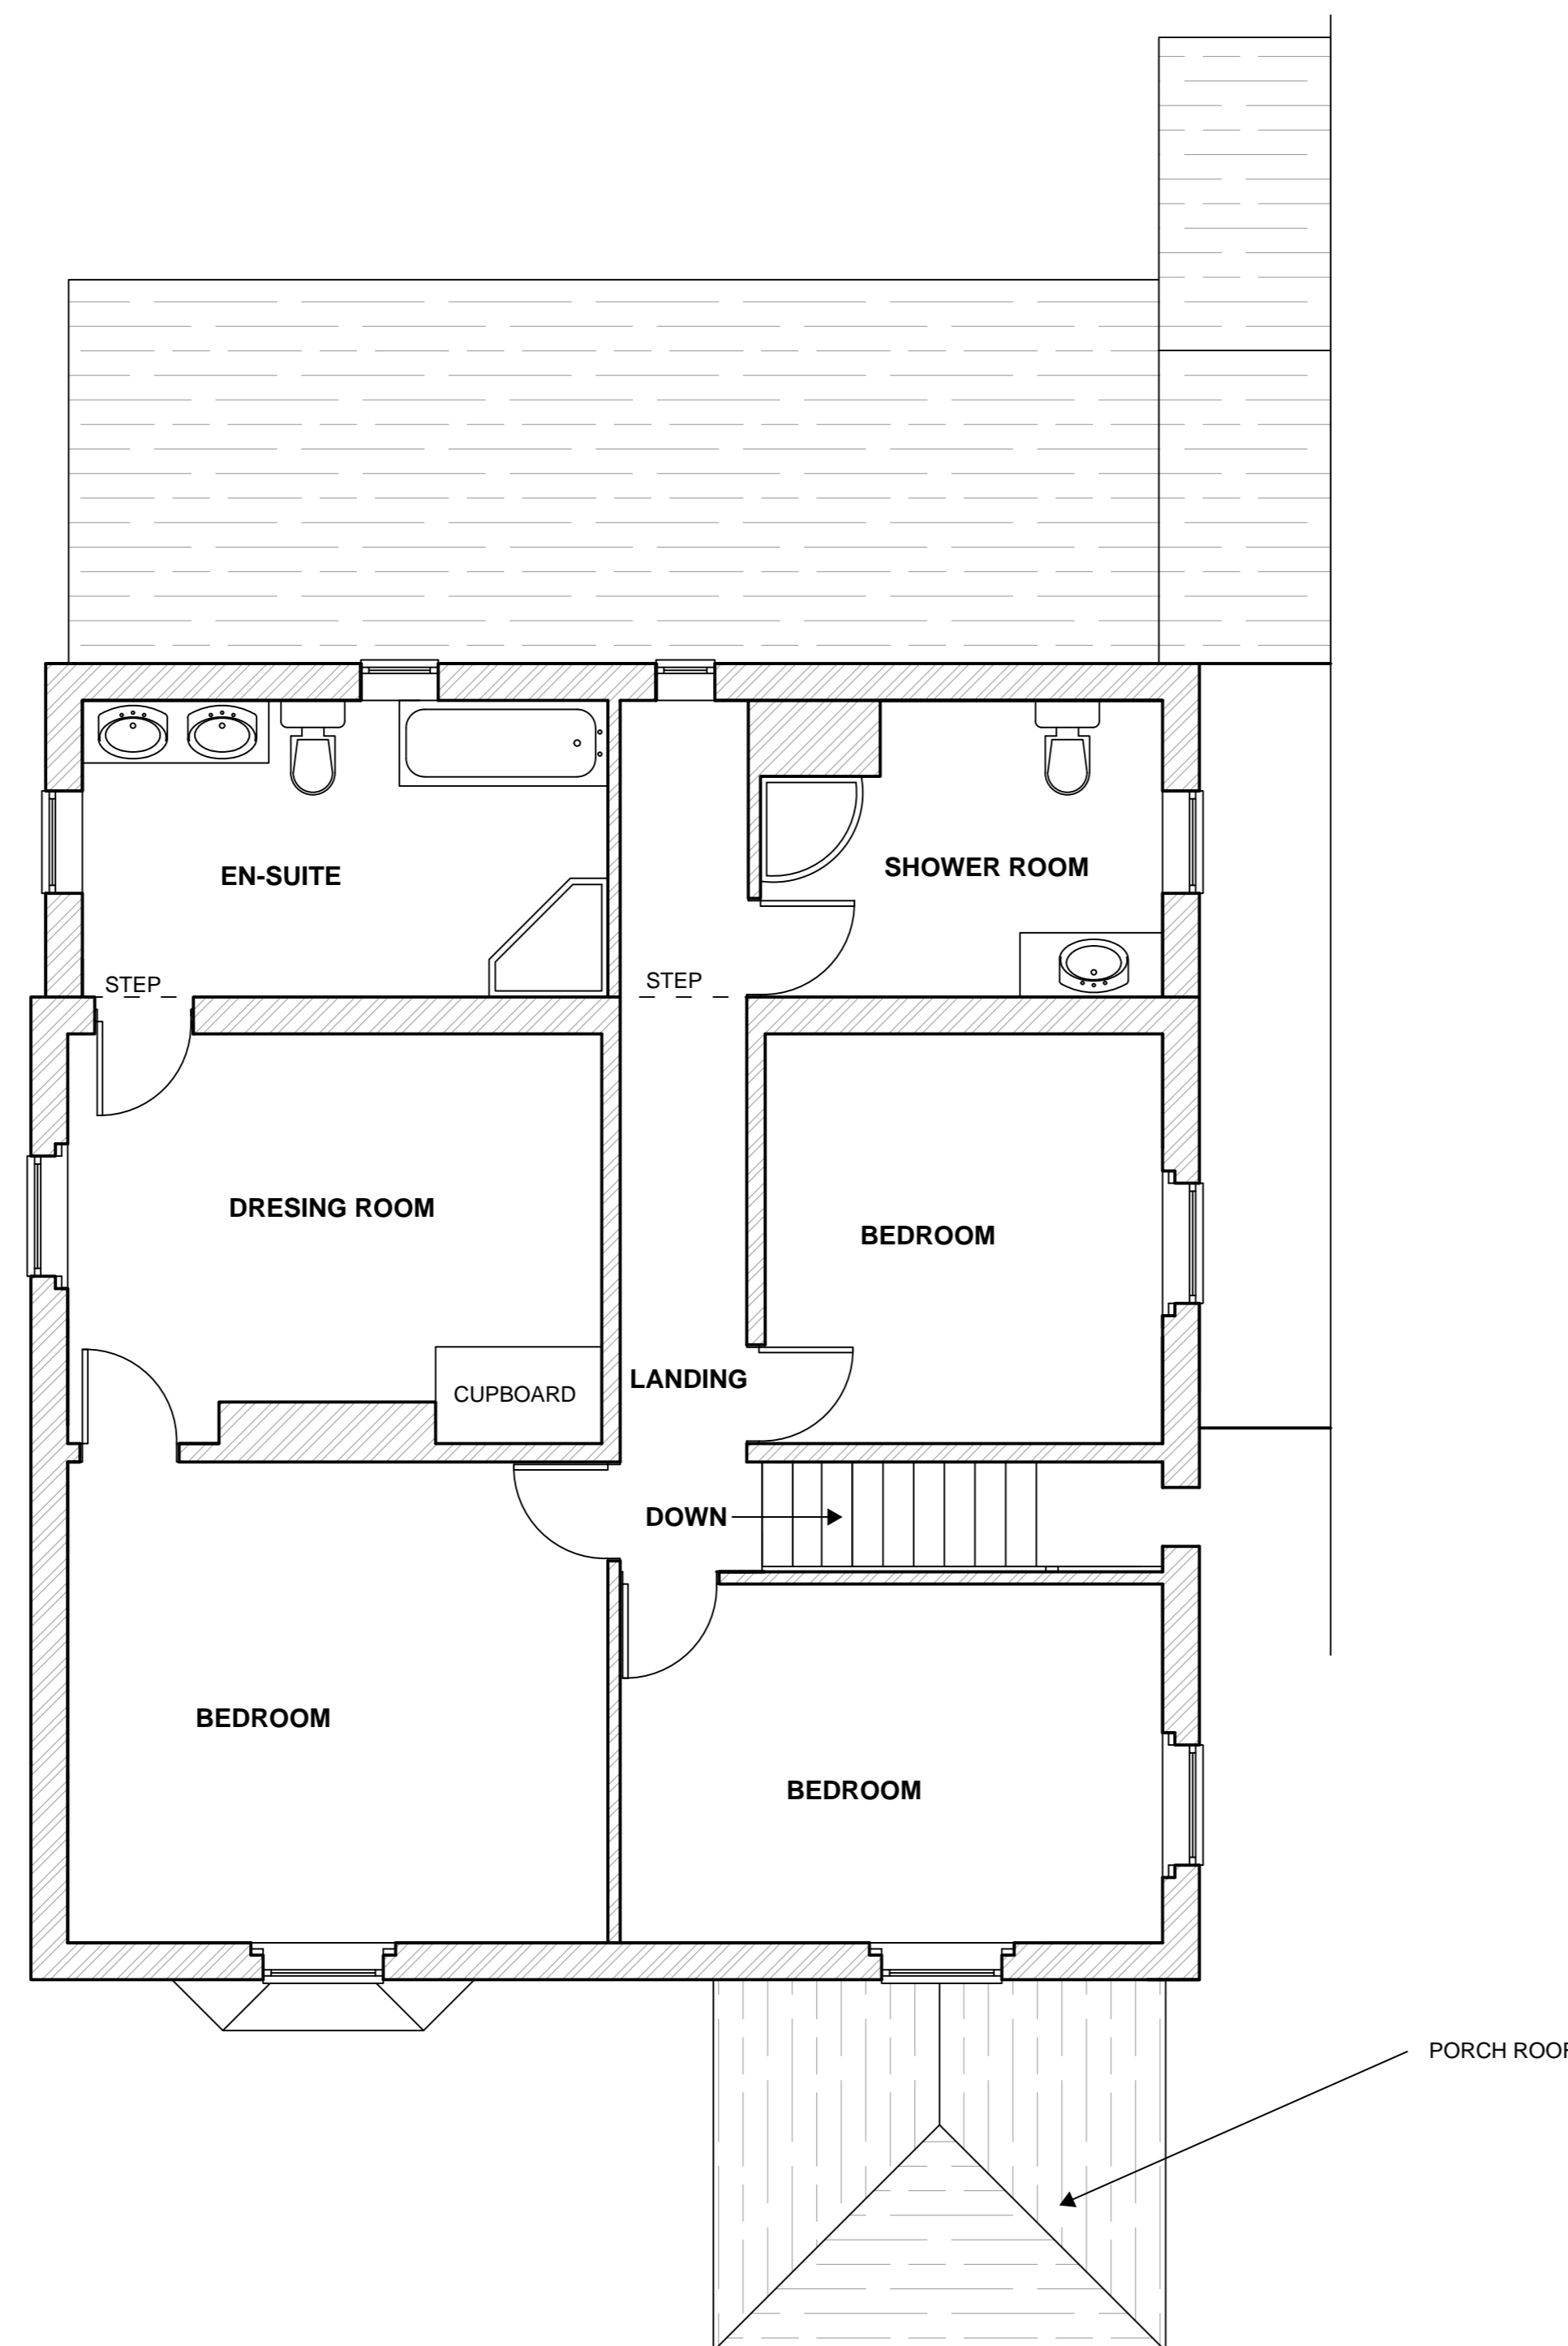


AS EXISTING FIRST FLOOR PLAN - 1:50

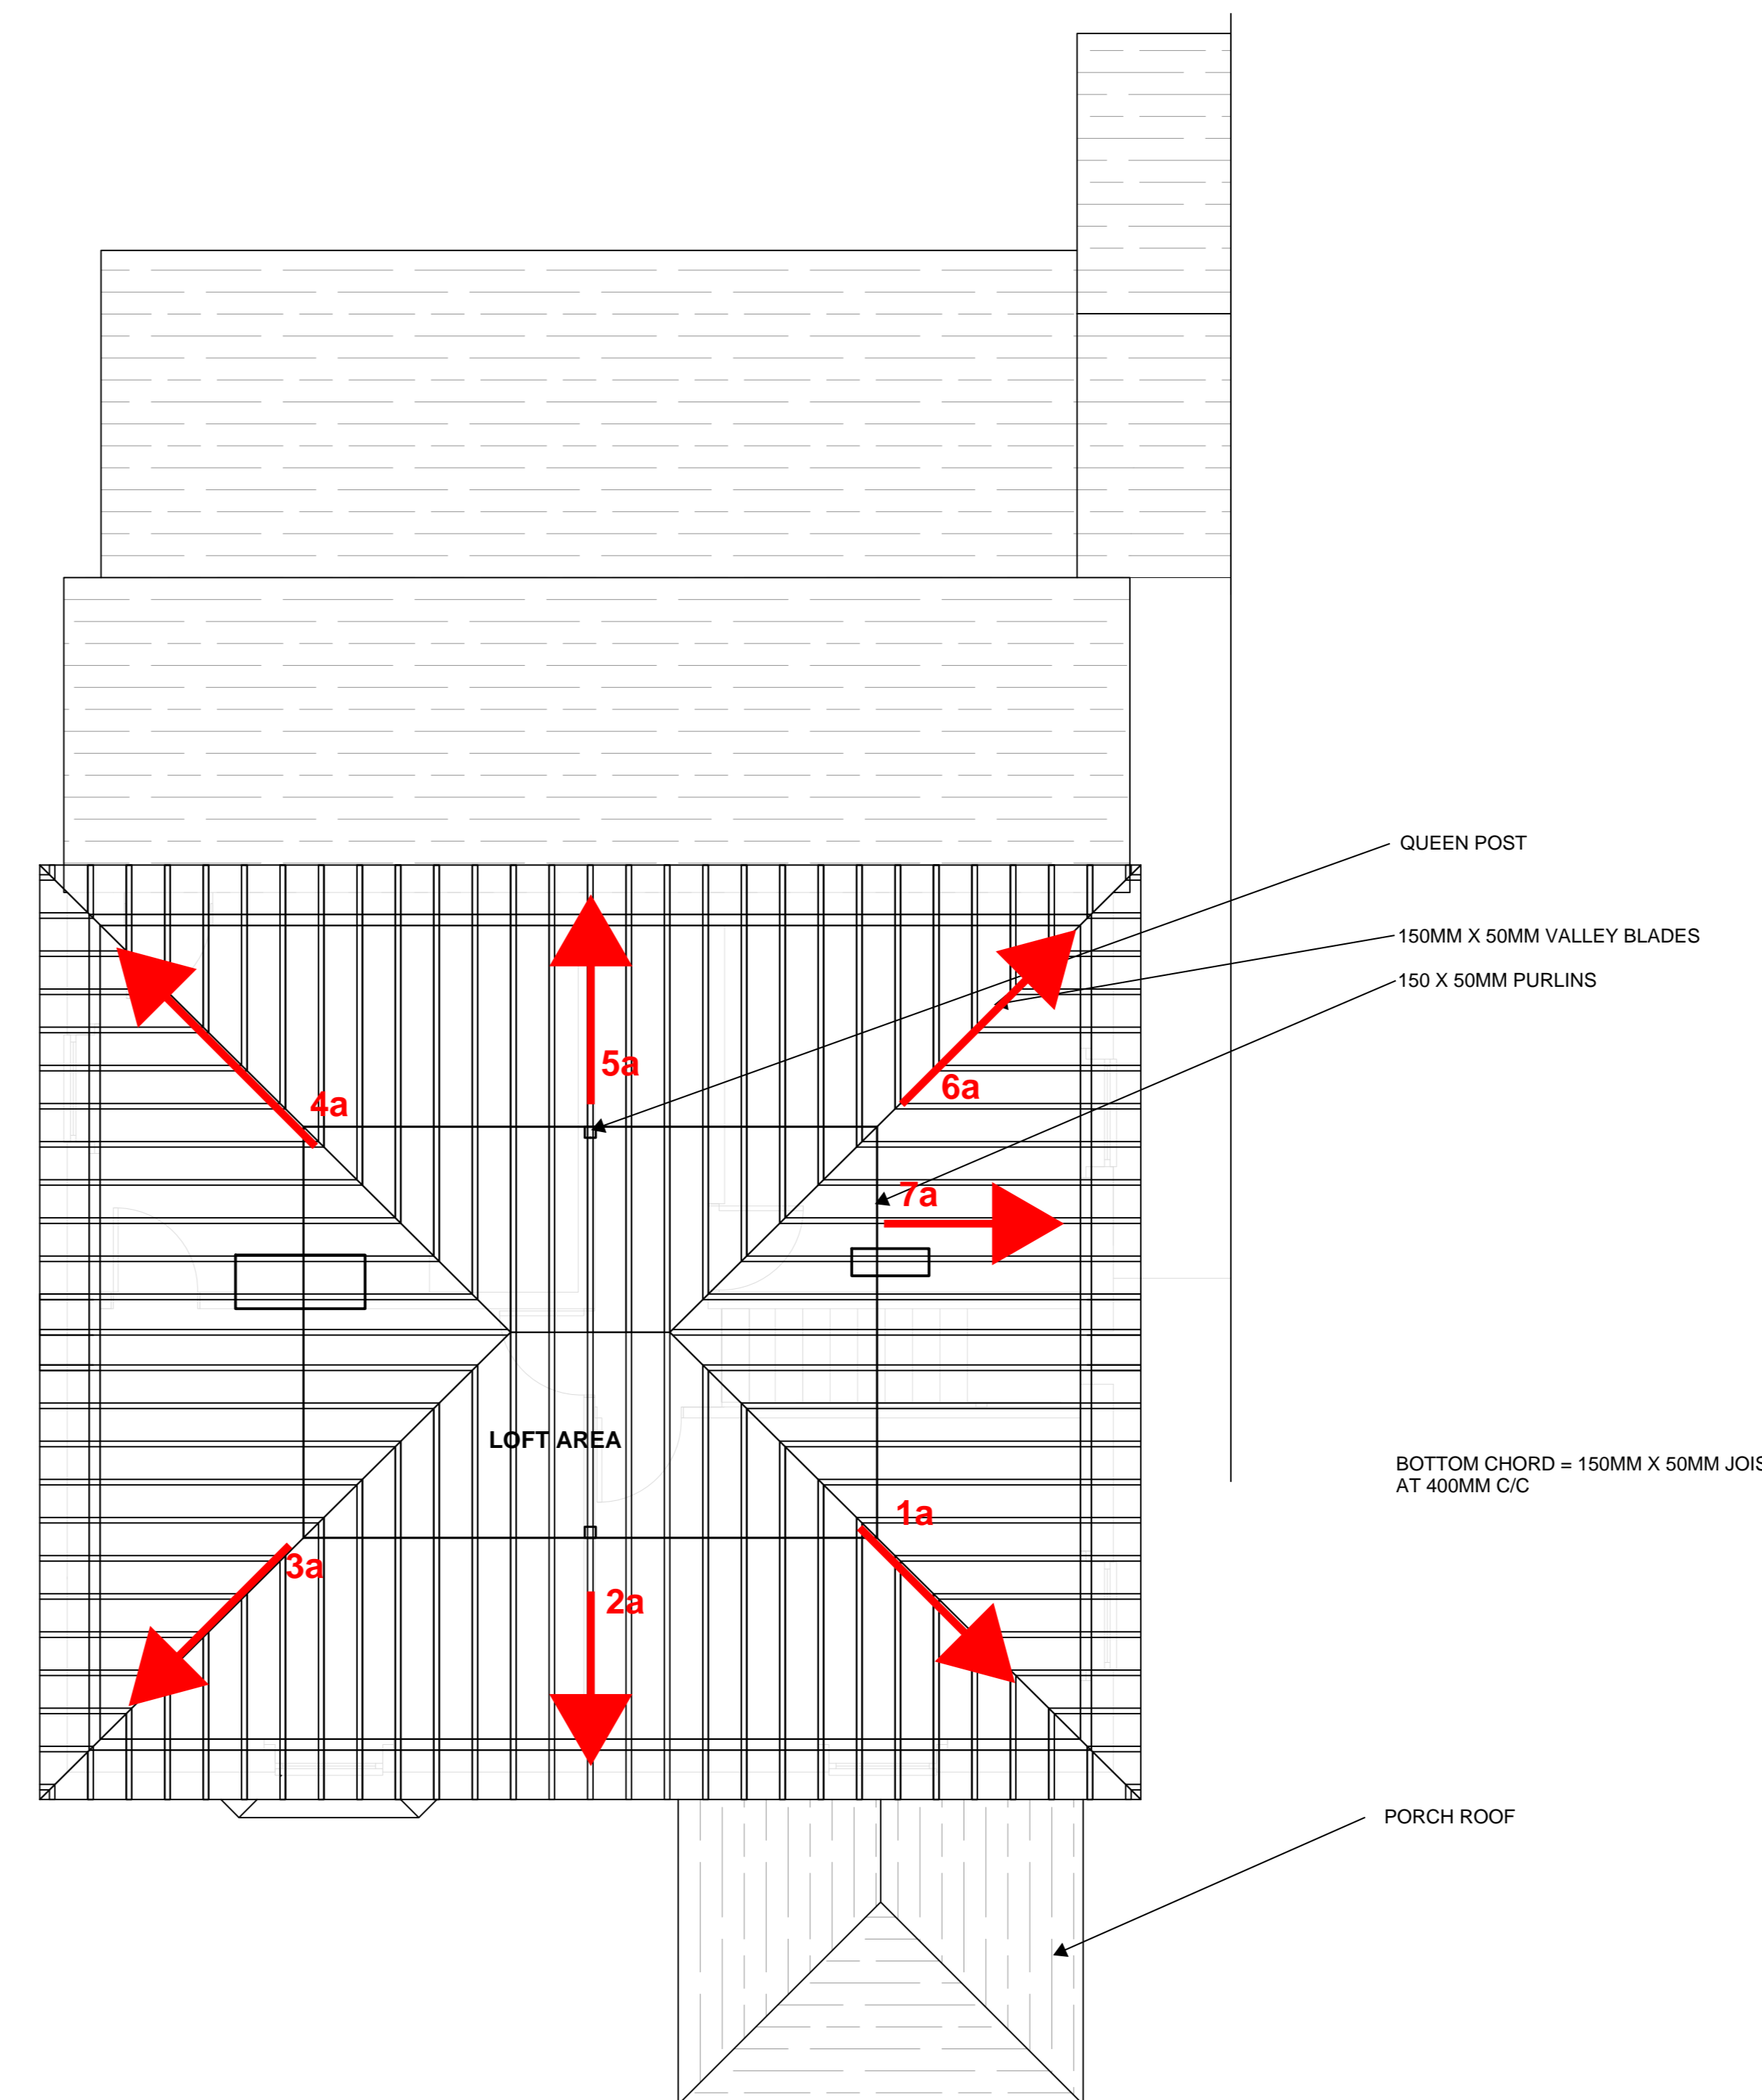

AS EXISTING LOFT FLOOR PLAN - 1:50

FOR PLANNING ONLY



HOMEPLAN
ARCHITECTURE DRAFTING SERVICES DESIGN

01752 833214
01752 833217

www.homeplanarch.co.uk
info@homeplanarch.co.uk

CLIENT/PROJECT:
MR & MRS S PARKER
PROPOSED INTRODUCTION OF DORMERS TO ROOF
HILLVIEW HOUSE, HIGHLEADON, GLOS GL18 1HG

TITLE:
ROOF PHOTOS FOR ECOLOGY

SCALE:
1:100 AND 1:50 @ A1

DATE:
MAY

HVH-HL-LC-003