



Vertical larch cladding to external walls to match the house

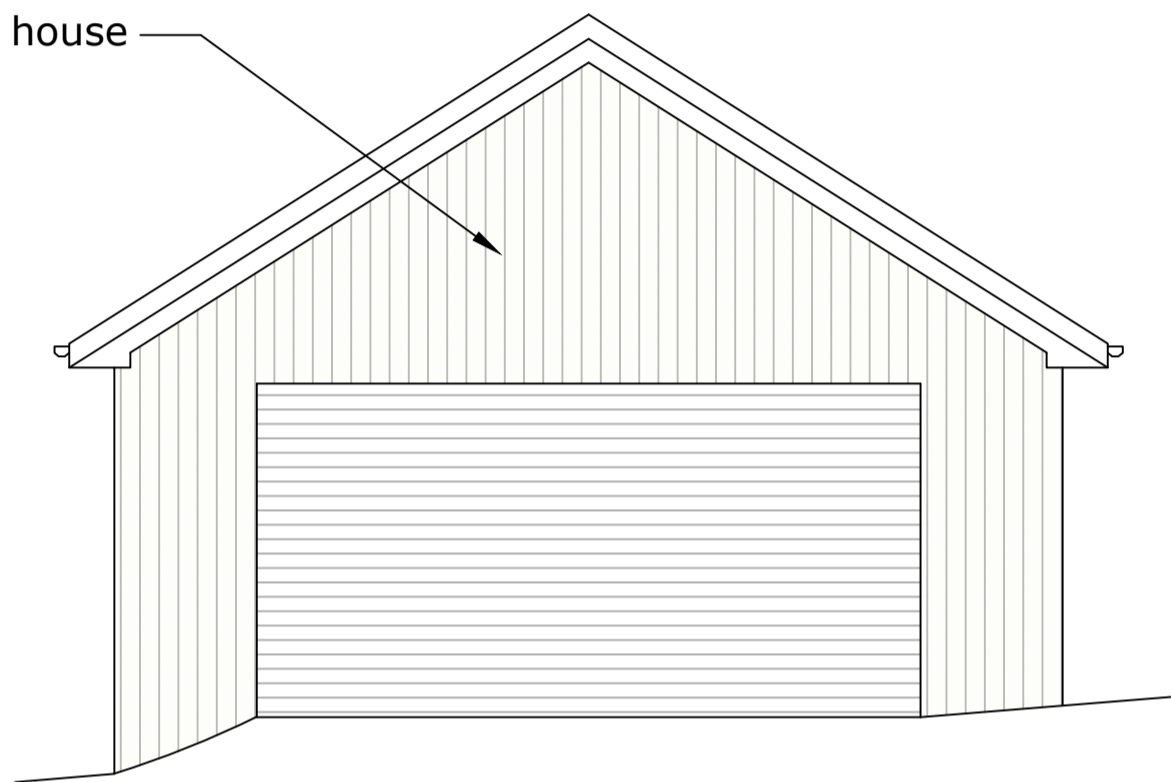


Proposed West Elevation

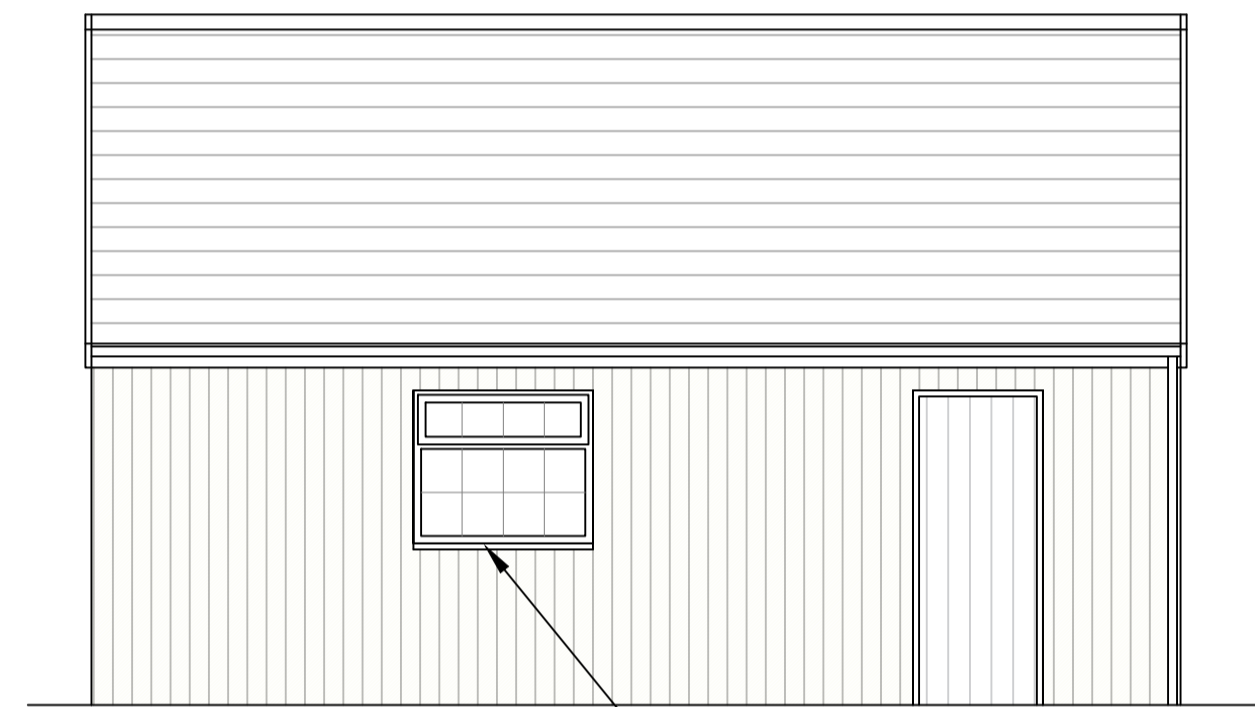


Existing PVC windows to be retained


Proposed South Elevation

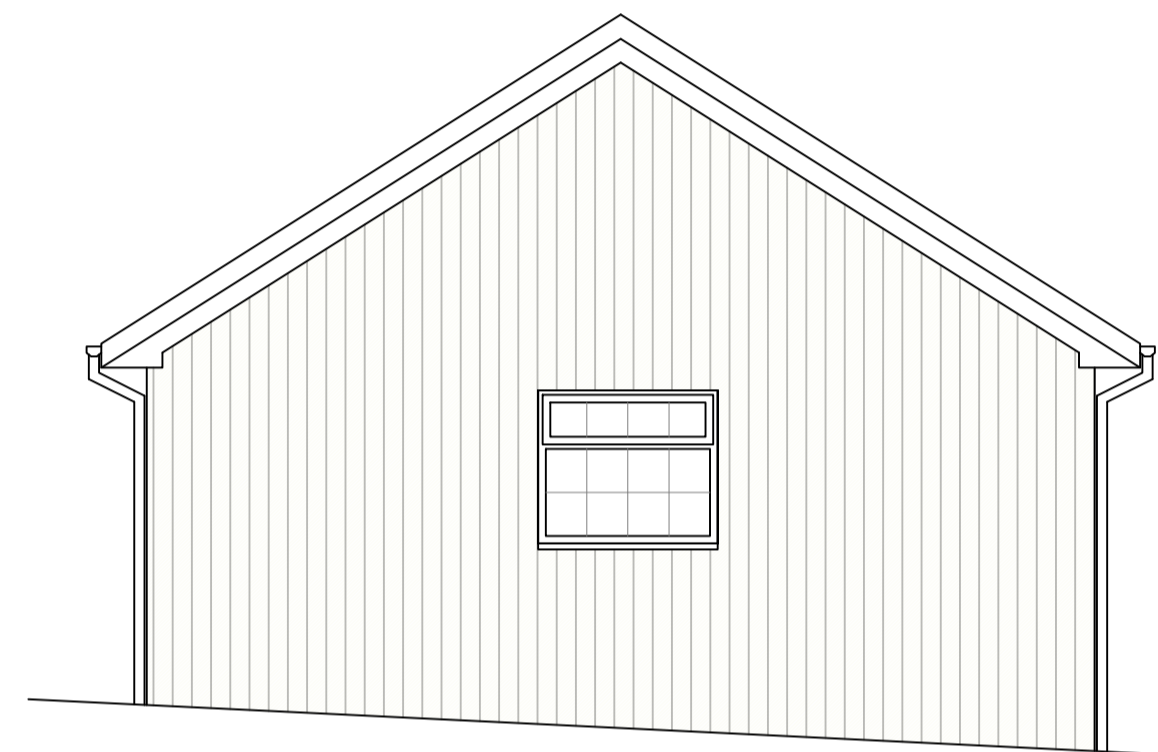


Proposed East Elevation

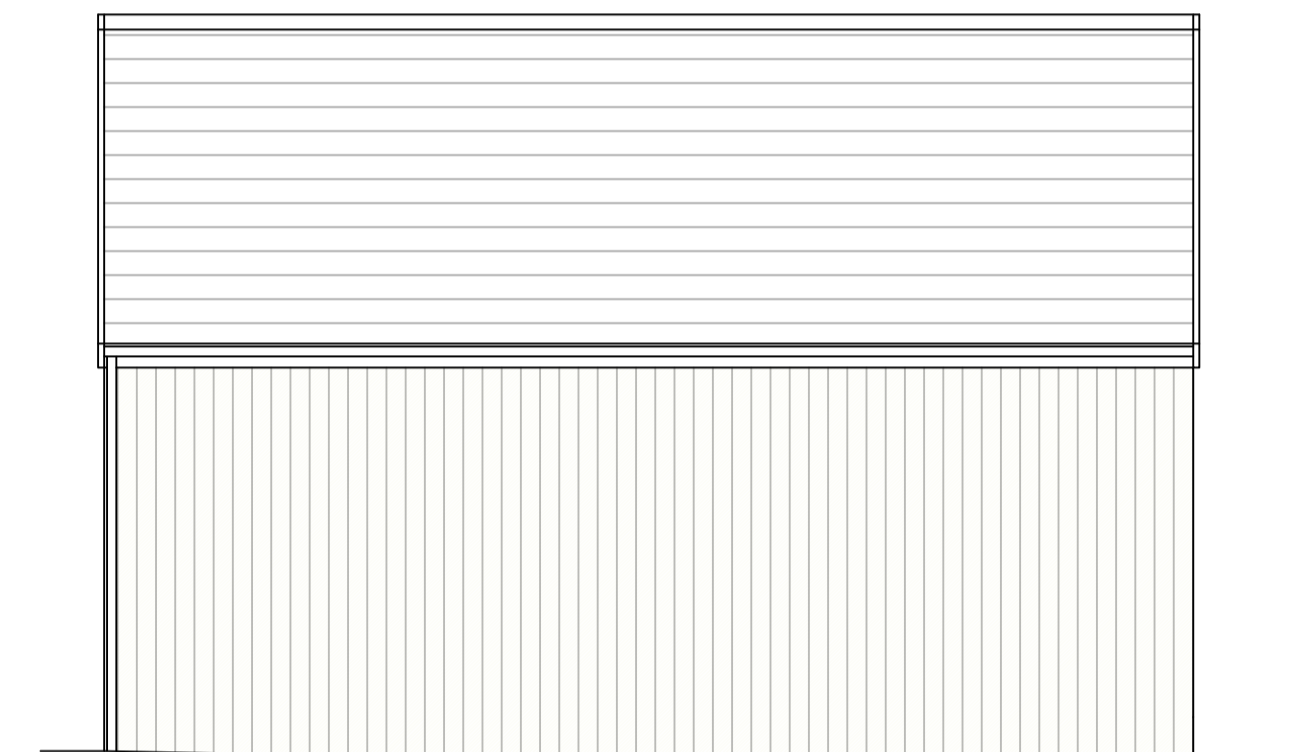

Proposed North Elevation

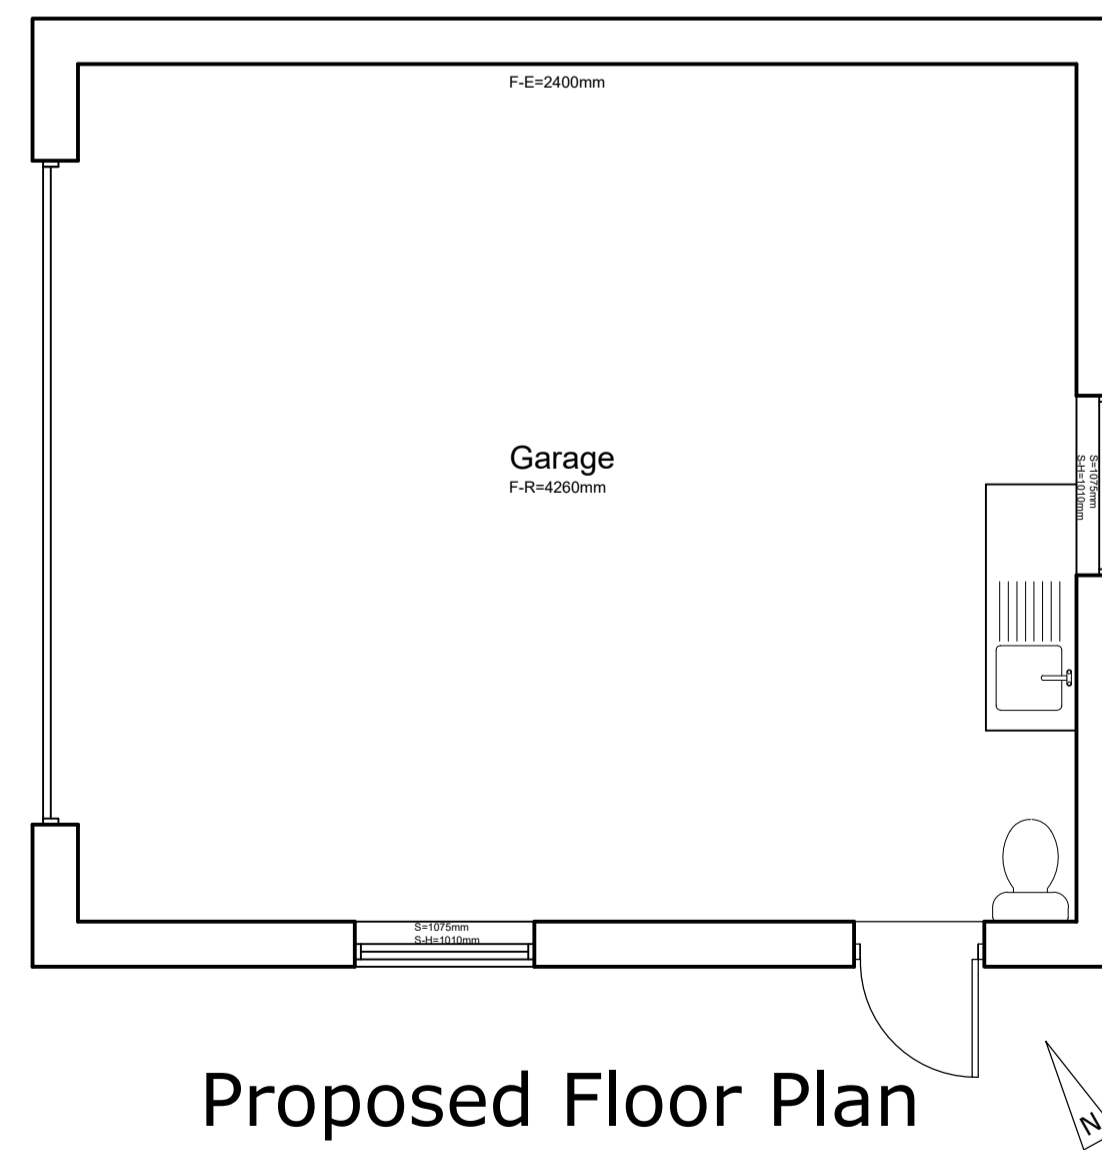

Proposed Floor Plan

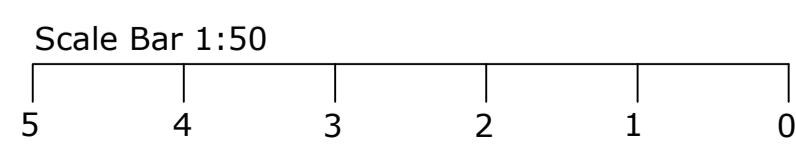

PROJECT TITLE			
Dove Cottage			
CLIENT			
P & I Hindle			
DRAWING TITLE			
Garage Floor Plans & Elevations As Proposed			
SCALE	PAPER SIZE	DRAWING NUMBER	REVISION
1:50	@A1	501287 / 04	-
DRAWING STATUS			
Planning			
DRAWN BY	CHECKED BY	DATE	
MB	-	25/04/23	



The Lumen
Helix
Newcastle-upon-Tyne
NE4 5BZ
t: 0191 917 1444
e: newcastle@savills.com