



REV	DESCRIPTION	DRWN	CHKD	DATE
...

- NOTES :**
1. Scale for planning purposes only
 2. This drawing to be read & printed in colour.
 3. This drawing is for illustrative purposes only, and not for construction.

LARGE SIZE CAR (Jaguar S-Type)

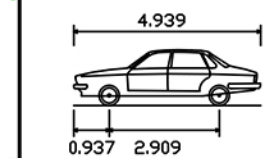

Overall Length	4.939m
Overall Width	1.878m
Overall Body Height	1.474m
Min Body Ground Clearance	0.259m
Max Track Width	1.544m
Lock to Lock Time	4.00s
Kerb to Kerb Turning Radius	6.000m

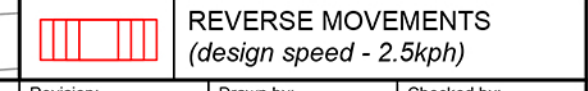

 www.tdynamics.co.uk	Transport Planning Specialists tom.swift@tdynamics.co.uk	Client: Mr Swift	Drawing Title: Vehicular Swept Paths Analysis using Large Size Car (Sheet 1 of 3)		Revision:	Drawn by: DW	Checked by: TS
		Project: Victoria's Caberet Club, Maidstone	Scale: 1:500	Size: A3	Date: 10.05.2023	Drawing No: PCD509 / TR01 (1)	