

Notes:
 The drawing and the works depicted are the copyright of Boyer.
 This drawing is for planning purposes only. It is not intended to be used for construction purposes. Whilst all reasonable efforts are used to ensure drawings are accurate, Boyer accept no responsibility or liability for any reliance placed on, or use made of, this plan by anyone for purposes other than those stated above.
 Do not scale from this drawing. All contractors must visit the site and be responsible for taking and checking Dimensions.

- Src:**
- -
 -
 -
 -



South Elevation




East Elevation




North Elevation




West Elevation

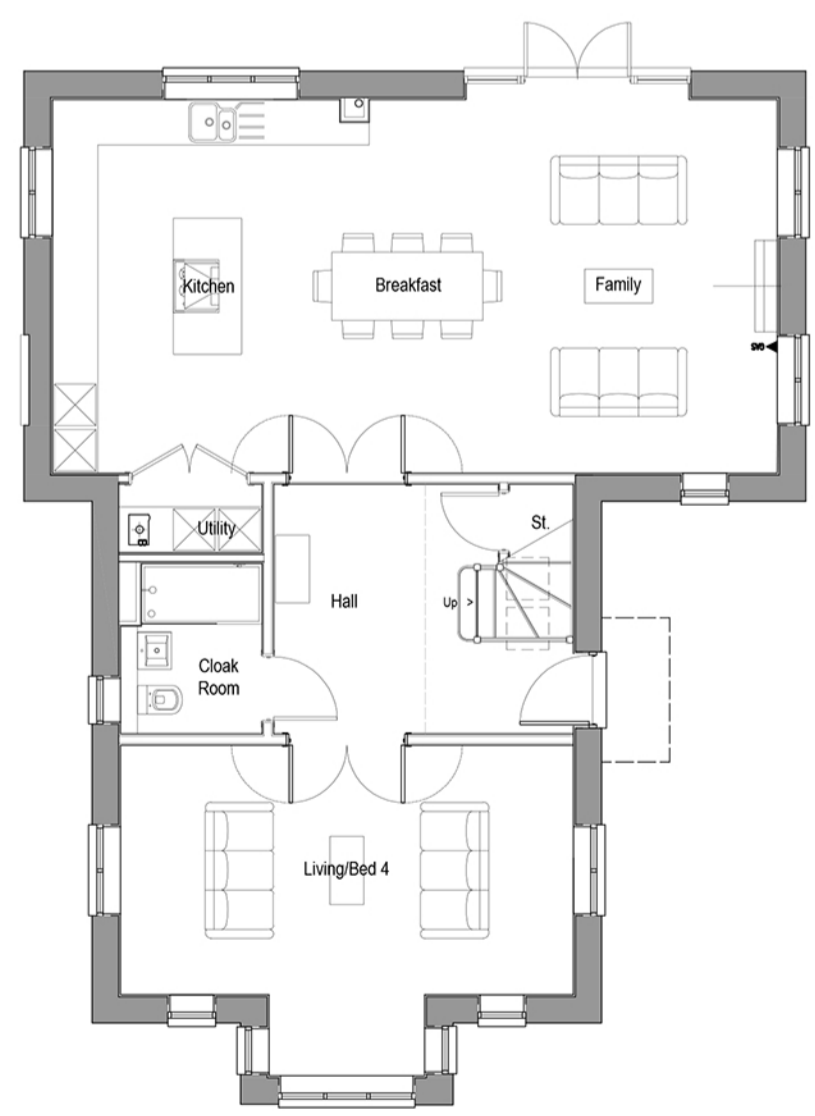

Ground Floor Plan

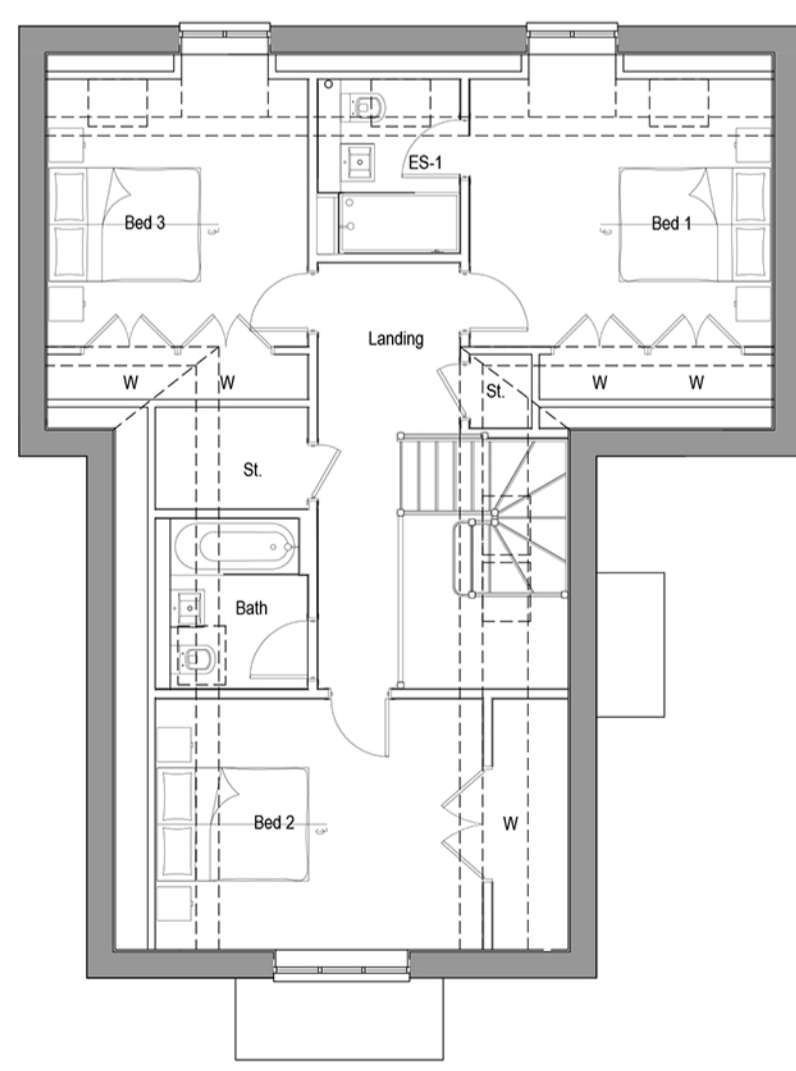

First Floor Plan

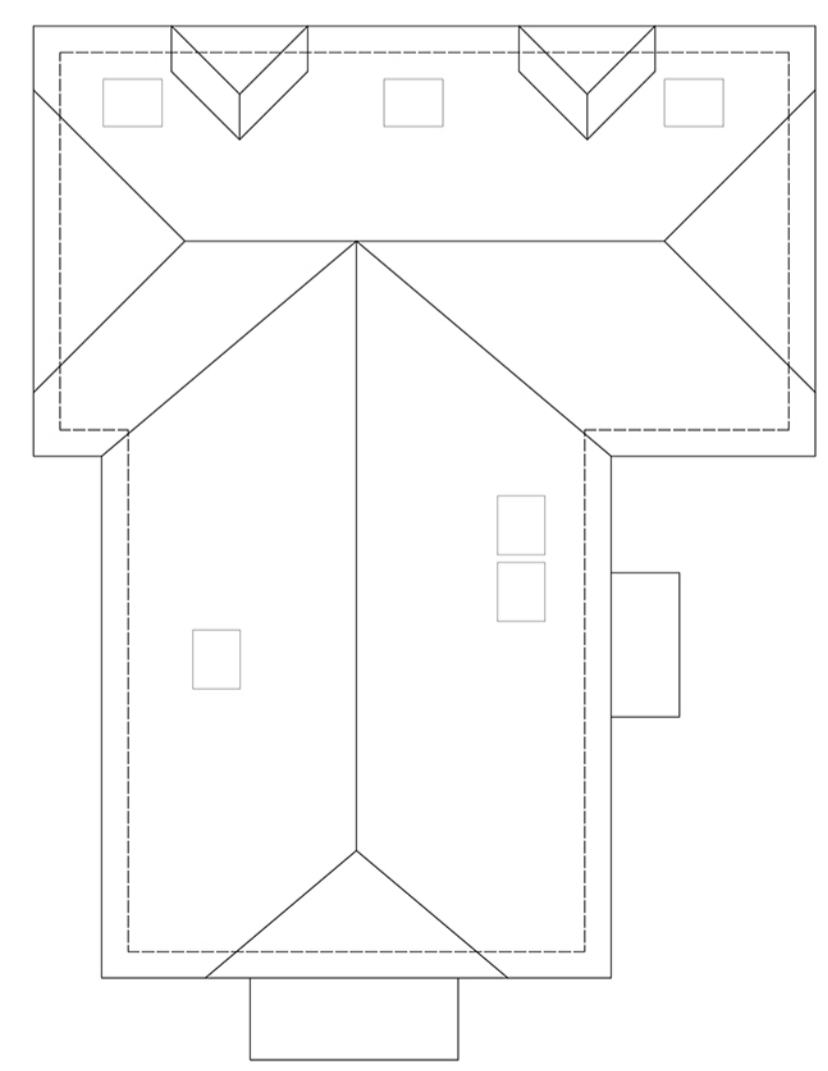

Roof Plan

02	22.05.23	Site elevation amended	CR	AB
01	08.02.23	Planning Permit	CR	AB
No.	Date	Description	Drawn	CHK
Client: Heritage Designer Homes				

Boyer

Project
 Land at Victoria's Caberet Club
 Ashford Road, Maidstone

Drawing Title
 Plot 2
 Proposed Plans & Elevations

Drawing No. HT_P2 Job Ref. 21_2026
 Scale @ A1 1:100 Revision 02

Scale Bar
 0 1 2 3 4 5 6 7 8 9 10 M

Reproduced from the Ordnance Survey map with the permission of Ordnance Survey on behalf of The Controller of Her Majesty's Stationery Office. © Crown Copyright. All Rights Reserved. 100027250. Error Reporting: UK, Customer Issues, New Site Rise, Wareham, Bournemouth, Blandford