





REV	DESCRIPTION	DRWN	CHCKD	DATE
...

- NOTES :**
1. Scale for planning purposes only
 2. This drawing to be read & printed in colour.
 3. This drawing is for illustrative purposes only, and not for construction.

LARGE SIZE CAR (Jaguar S-Type)

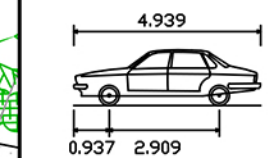

Overall Length	4.939m
Overall Width	1.878m
Overall Body Height	1.474m
Min Body Ground Clearance	0.259m
Max Track Width	1.544m
Lock to Lock Time	4.00s
Kerb to Kerb Turning Radius	6.000m

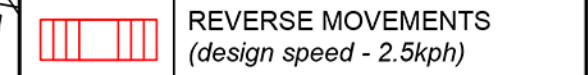

<p>Transport Planning Specialists www.tdynamics.co.uk</p>	Client:	Mr Swift	Drawing Title:	Vehicular Swept Paths Analysis using Large Size Car (Sheet 2 of 3)		Revision:	Drawn by:	Checked by:	
	Project:	Victoria's Caberet Club, Maidstone	Scale:	1:500	Size:	A3	Date:	10.05.2023	Drawing No: