

Notes:
 The drawing and the works depicted are the copyright of Boyer.
 This drawing is for planning purposes only. It is not intended to be used for construction purposes. Whilst all reasonable efforts are used to ensure drawings are accurate, Boyer accepts no responsibility or liability for any reliance placed on, or use made of, this plan for purposes other than those stated above.
 Do not scale from this drawing. All contractors must visit the site and be responsible for taking and checking Dimensions.




North Elevation




East Elevation




South Elevation

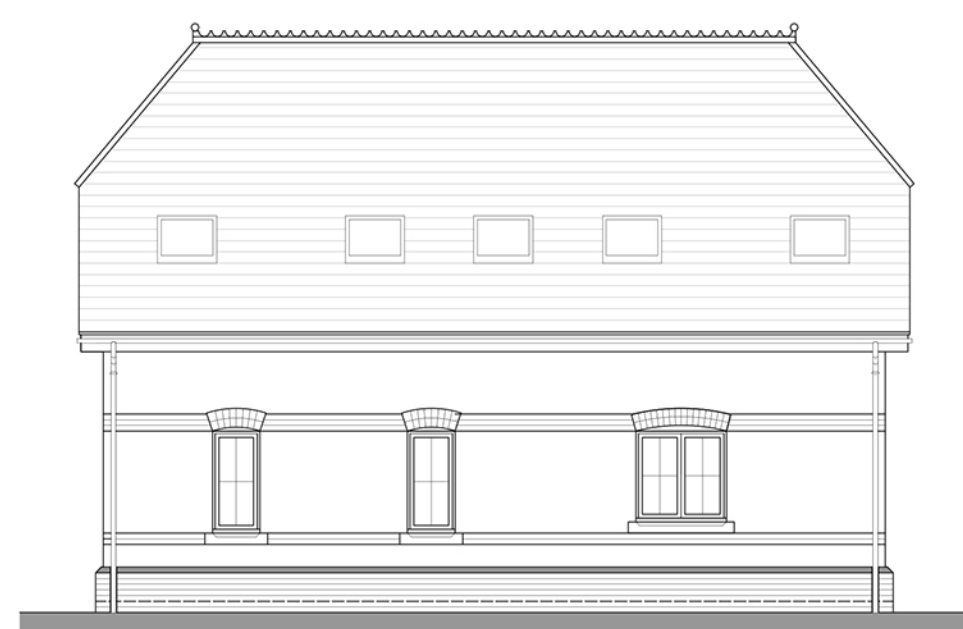


West Elevation

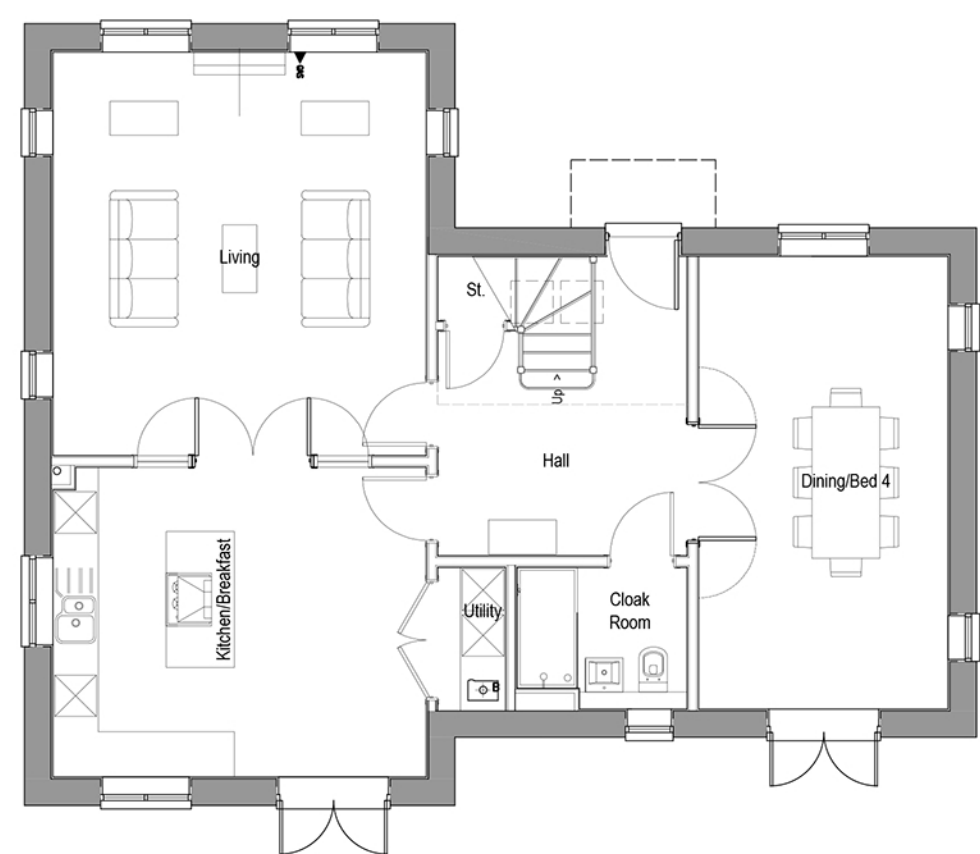

Ground Floor Plan

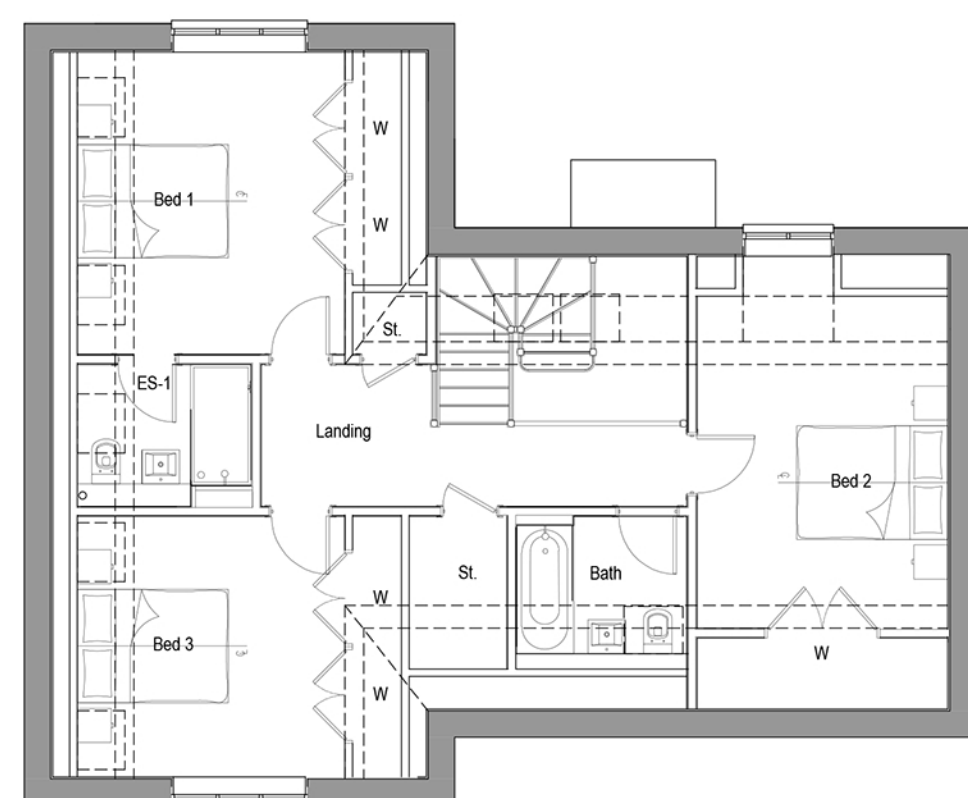

First Floor Plan

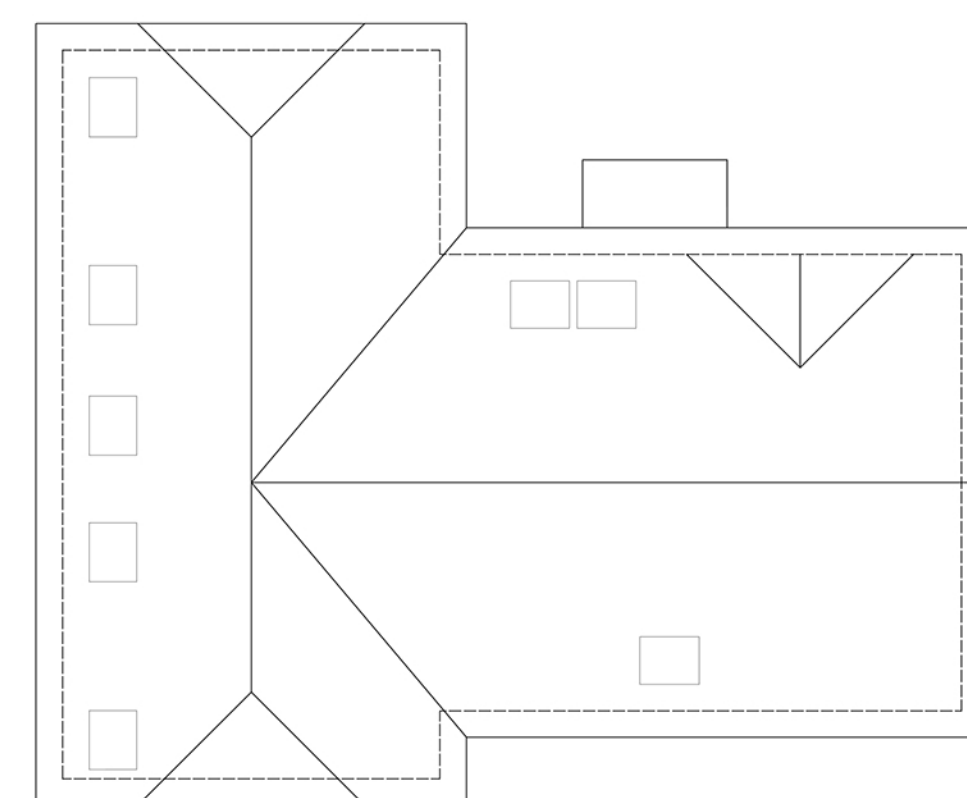

Roof Plan

01_06.02.23 Planning Issue CR AB
 No. | Date | Description | Drawn | Chk.
 Client
 Heritage Designer Homes

Boyer

Project
 Land at Victoria's Caberet Club
 Ashford Road, Maidstone

Drawing Title
 Plot 3
 Proposed Plans & Elevations

Drawing No. HT_P3 Job Ref. 21_2026
 Scale @ A1 1:100 Revision 01

Scale Bar 0 2 4 6m

Reproduced from the Ordnance Survey map with the permission of Ordnance Survey on behalf of The Controller of Her Majesty's Stationery Office. © Crown Copyright. All Rights Reserved. 100052250. Error Reporting: UK, Customer Issues, New Site Rise, Wareham, Bournemouth, B014 3JZ