



NORTH EAST ELEVATION
Scale: 1:100



NORTH WEST ELEVATION
Scale: 1:100




SOUTH WEST ELEVATION
Scale: 1:100




SOUTH EAST ELEVATION
Scale: 1:100




SECTION 1-1
Scale: 1:100

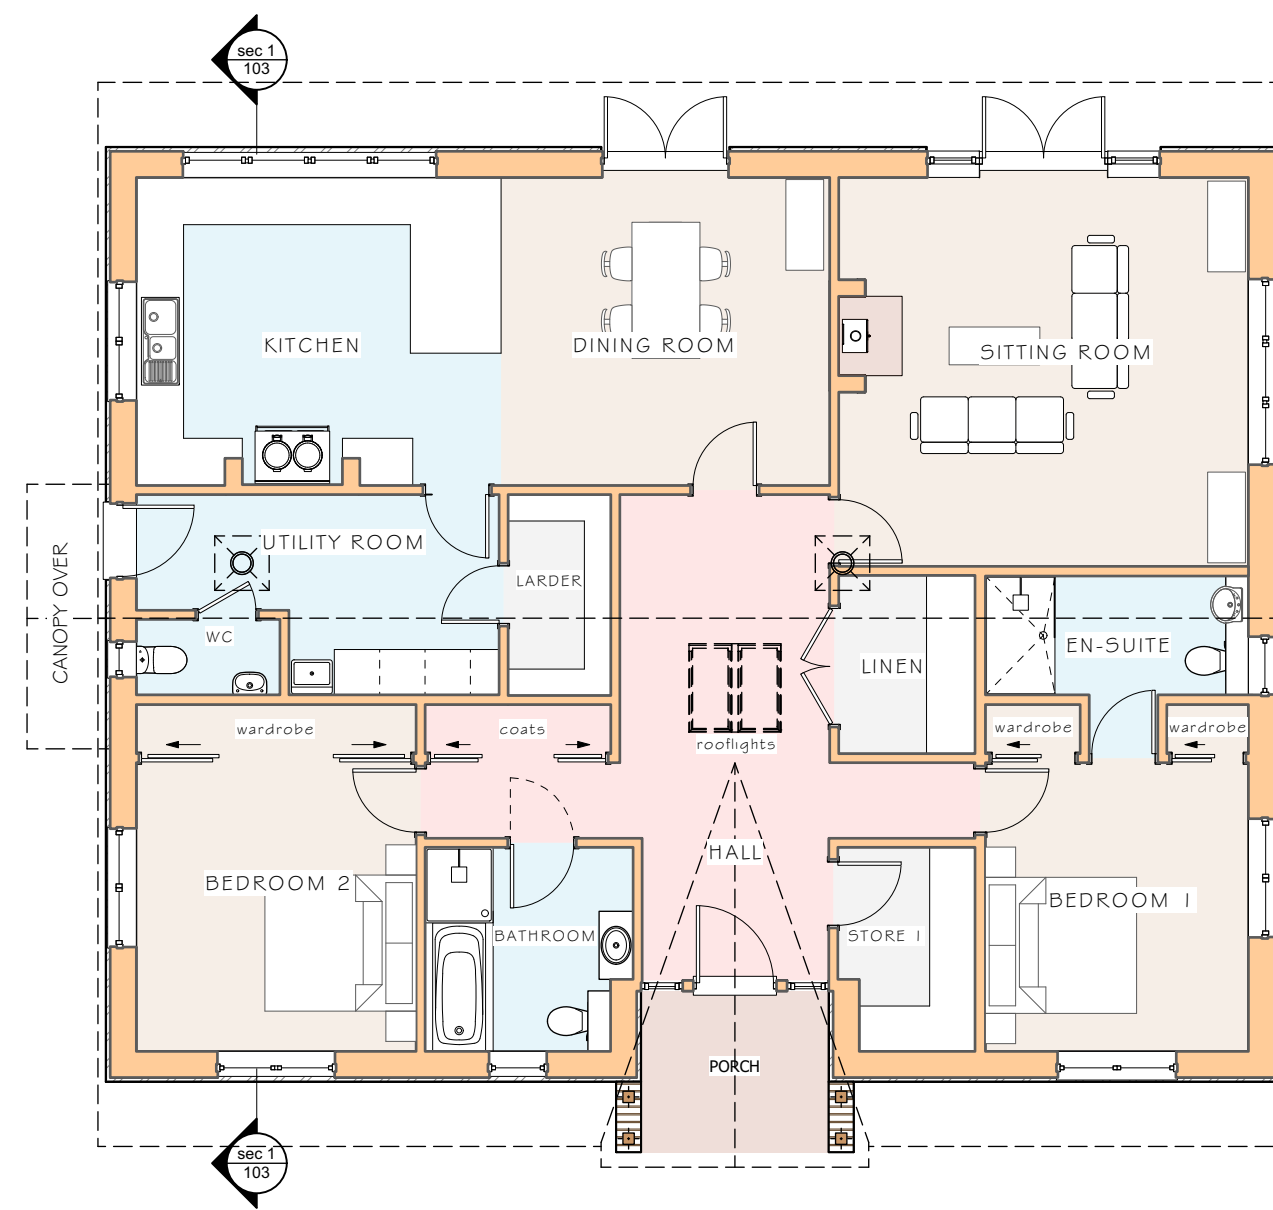

GROUND FLOOR
Scale: 1:100

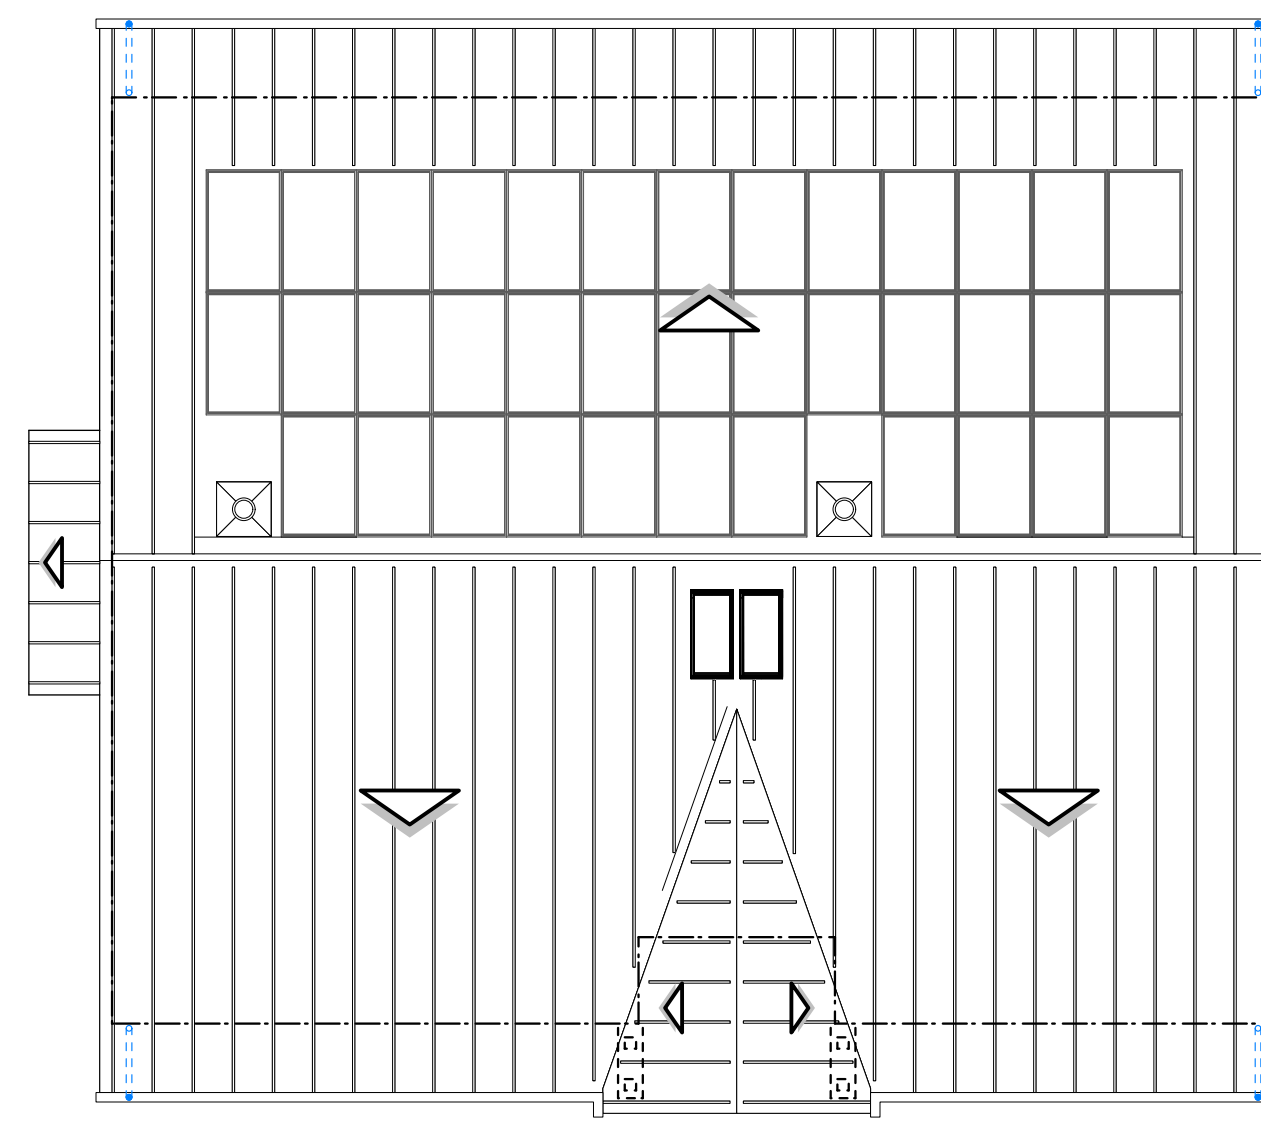

ROOF PLAN
Scale: 1:100

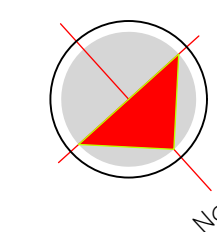

PROJECT
LAND OPPOSITE THE OLD POST OFFICE, HARTS LANE, NEWTOWN, RG20 9AP

REVISION	DATE	AMENDMENTS								
0	1	2	3	4	5	6	7	8	9	10m

SCALE BAR - 1:100

FLOOR & ROOF PLANS, ELEVATIONS 1:100 @ A1

MATHEWSON WATERS ARCHITECTS RIBA Chartered Practitioner

01280 721594
enquiries@mw-architects.co.uk
www.mw-architects.co.uk

The Old Surgery
Crowle Road · Lambourn
Berkshire · RG17 8NR
01488 73131

© MATHEWSON WATERS ARCHITECTS LLP
2012 103

ALL FIGURED DIMENSIONS ARE TO BE TAKEN IN PREFERENCE TO SCALED DIMENSIONS AND ANY INACCURACIES ARE TO BE REPORTED TO THE ARCHITECT. DIMENSIONS TO BE CHECKED ON SITE BEFORE ANY WORK IS PUT IN HAND OR PREFABRICATED. COPYRIGHT OF THIS DRAWING IS RETAINED BY THE ARCHITECT AND IT MUST NOT BE REPRODUCED WITHOUT THEIR WRITTEN CONSENT.