
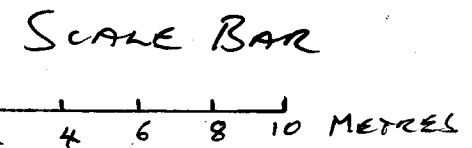


NEW HEDGE
 THE FOLLOWING PLANTED AS A RANDOM MIXTURE IN A DOUBLE STAGGERED ROW.
 PLANTS 450 mm APART, ROWS 400 mm APART

- 26 CARPINUS BETULUS
- 10 ACER CAMPESTRE
- 20 VIBURNUM OPULUS
- 7 LIGUSTRUM VULGARE
- 10 RHAMNUS FRANGULA
- 20 CORNUS SANGUINEA

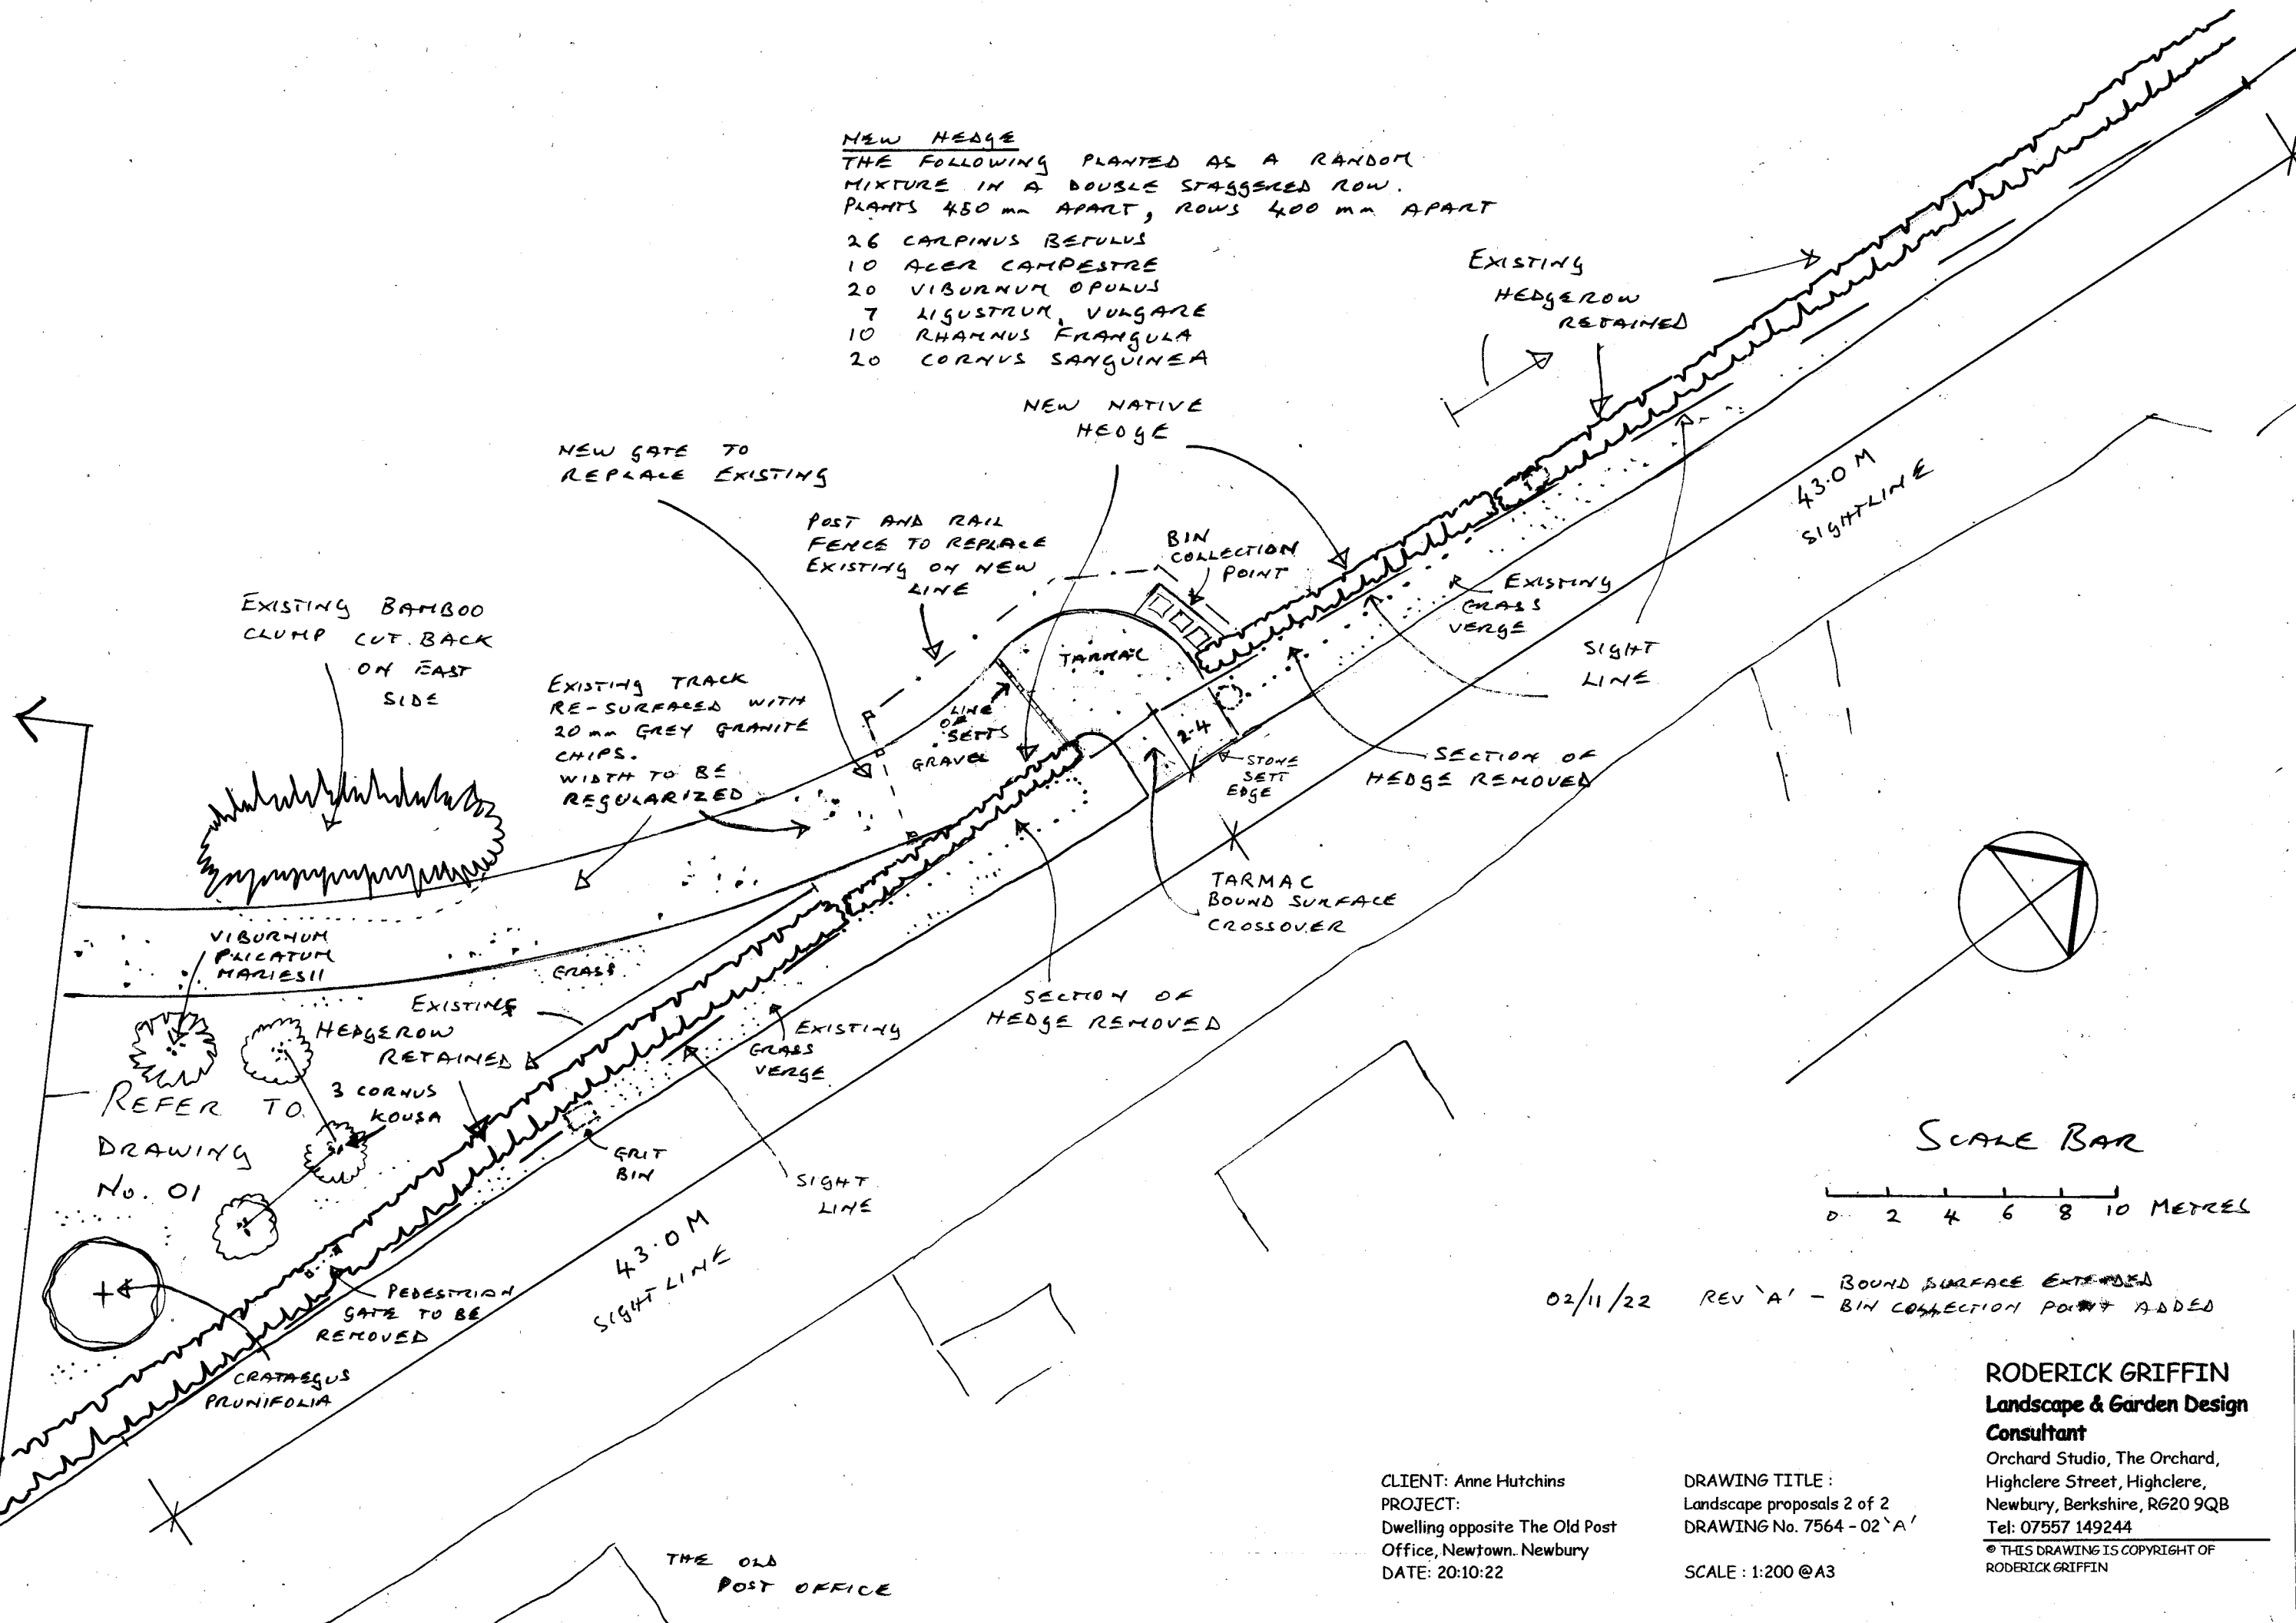

02/11/22 REV 'A' - BOUND SURFACE EXTENDED
 BIN COLLECTION POINT ADDED

CLIENT: Anne Hutchins
 PROJECT: Dwelling opposite The Old Post Office, Newtown, Newbury
 DATE: 20:10:22

DRAWING TITLE: Landscape proposals 2 of 2
 DRAWING No. 7564 - 02 'A'
 SCALE: 1:200 @A3

RODERICK GRIFFIN
 Landscape & Garden Design
 Consultant
 Orchard Studio, The Orchard,
 Highclere Street, Highclere,
 Newbury, Berkshire, RG20 9QB
 Tel: 07557 149244
 © THIS DRAWING IS COPYRIGHT OF
 RODERICK GRIFFIN