

This drawing is copyright and may not be altered, traced, copied, photographed or used for any purpose other than that for which it is issued without written permission from CSA Architects.



Contractors are not to scale from this drawing, but to check all dimensions on site prior to the commencement of work.

Any discrepancies should be reported to the Architect.

All details shown on this drawing are based upon typical site conditions related to the area. No responsibility can be accepted for abnormal conditions unless reported to the Architects, so that design amendments may be considered.

REV	DATE	NOTES	BY
A	31.01.19	Planning Issue	JS
-	05.11.18	Initial Issue	JS

ORIGINAL DRAWING SIZE : A1

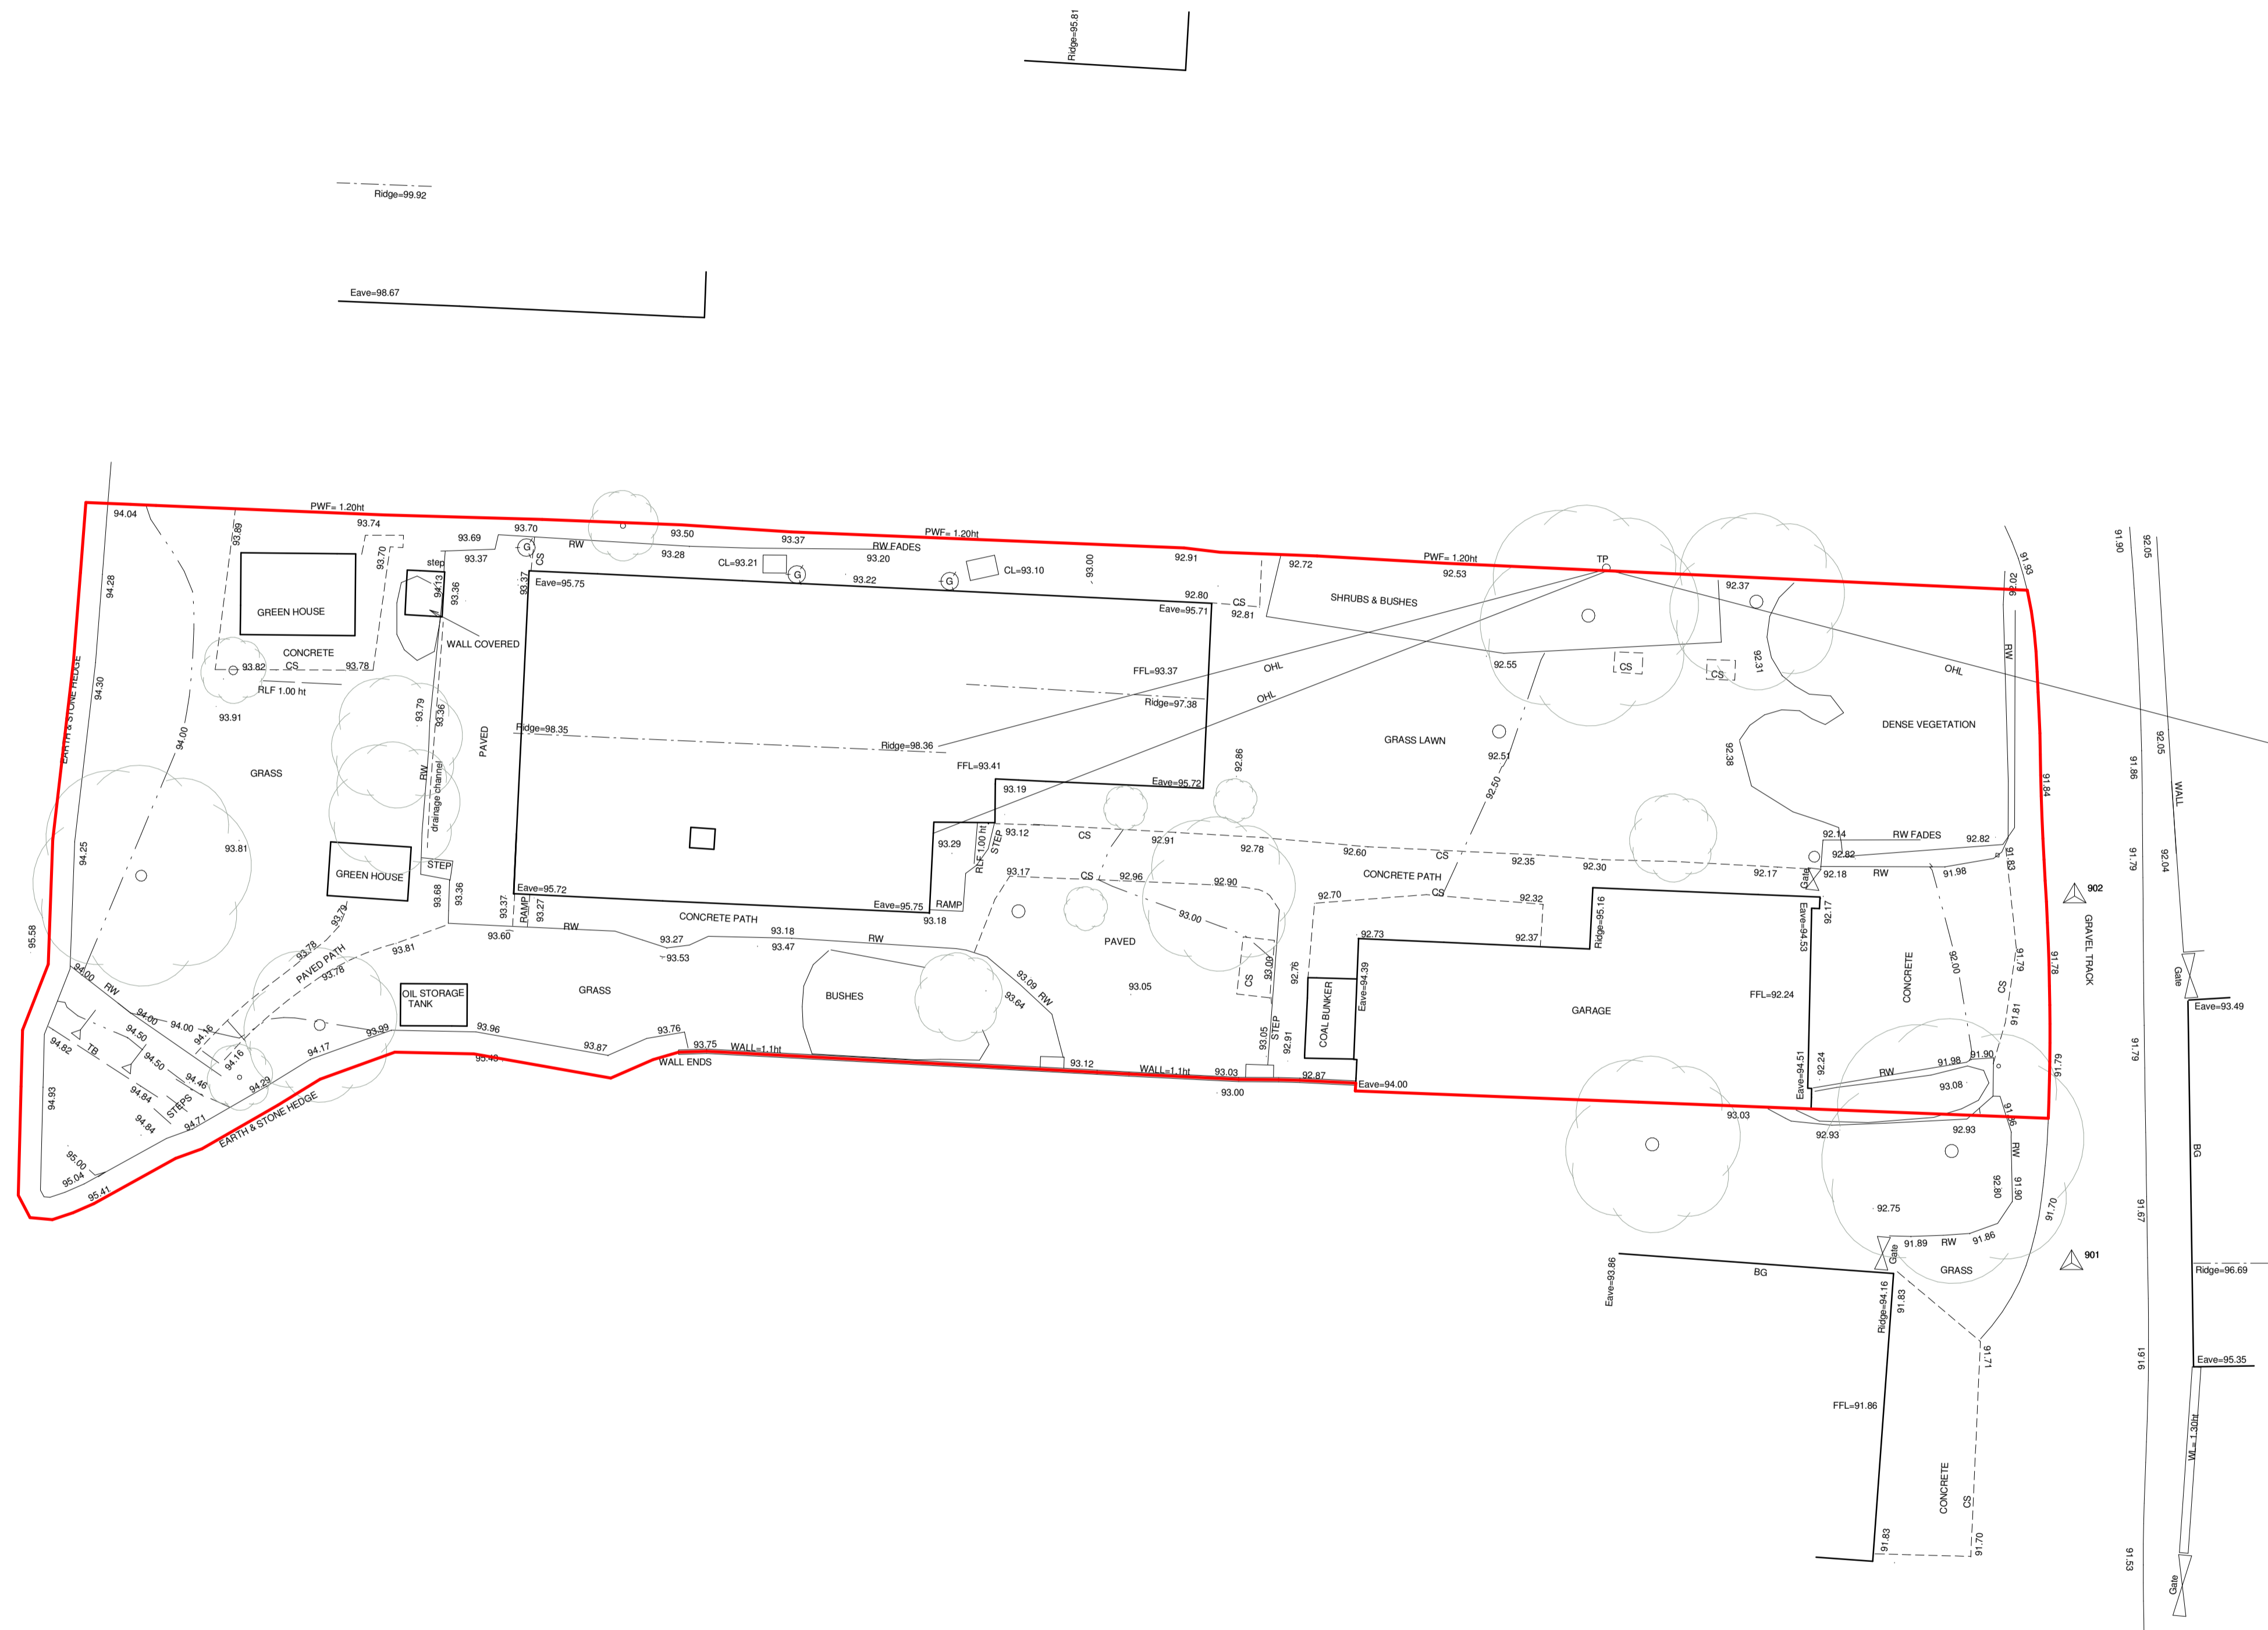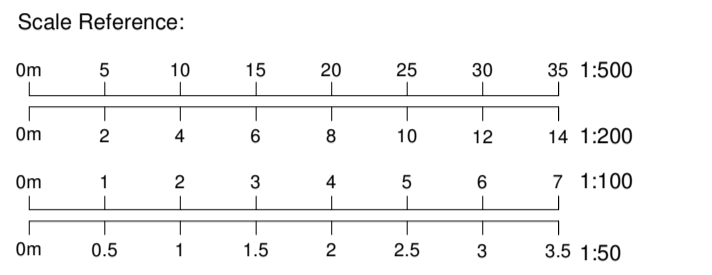

1 TOPOGRAPHICAL SURVEY
SCALE 1 : 100

CSA Architects
RIBA Chartered Practice

Tel 01872 265 310
www.csa-architects.co.uk
info@csa-architects.co.uk
St Piran House, Heron Way
Newham, Truro, Cornwall, TR1 2XN

Client
MR & MRS LARK

Job Description / Location
REPLACEMENT DWELLING

AURIGNY
TREWARTHA
VERYAN
TR2 5QJ

Drawing Title
TOPOGRAPHICAL SURVEY

Date	Scale	Drawn By	Checked
MAR 18	1 : 100	JS	DM
Job No.	Drawing No.	Revision	
3218	002	A	

PLANNING