


1:100

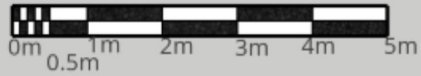

SketchUp

Eaves 95.20

FFL 92.70

FFL 92.70

FFL 92.2

Eaves 95.20

Extended Drive
with shallower gradient.



91.78
Datum taken
from the
topographical
survey

Floor Plan of Proposed Garage
Showing Finished Floor Levels