

Note:
The contractor is to check and verify all dimensions on site before starting work and report any omissions or errors.
This drawing is to be read in conjunction with all relevant consultants and specialists drawings.

No.	Description	Date

Annex at Park Cottage

Proposed Plans

Project number PC01



Date 24/05/2023

Drawn by WS

Checked by WJS

A1-10

Scale 1 : 20

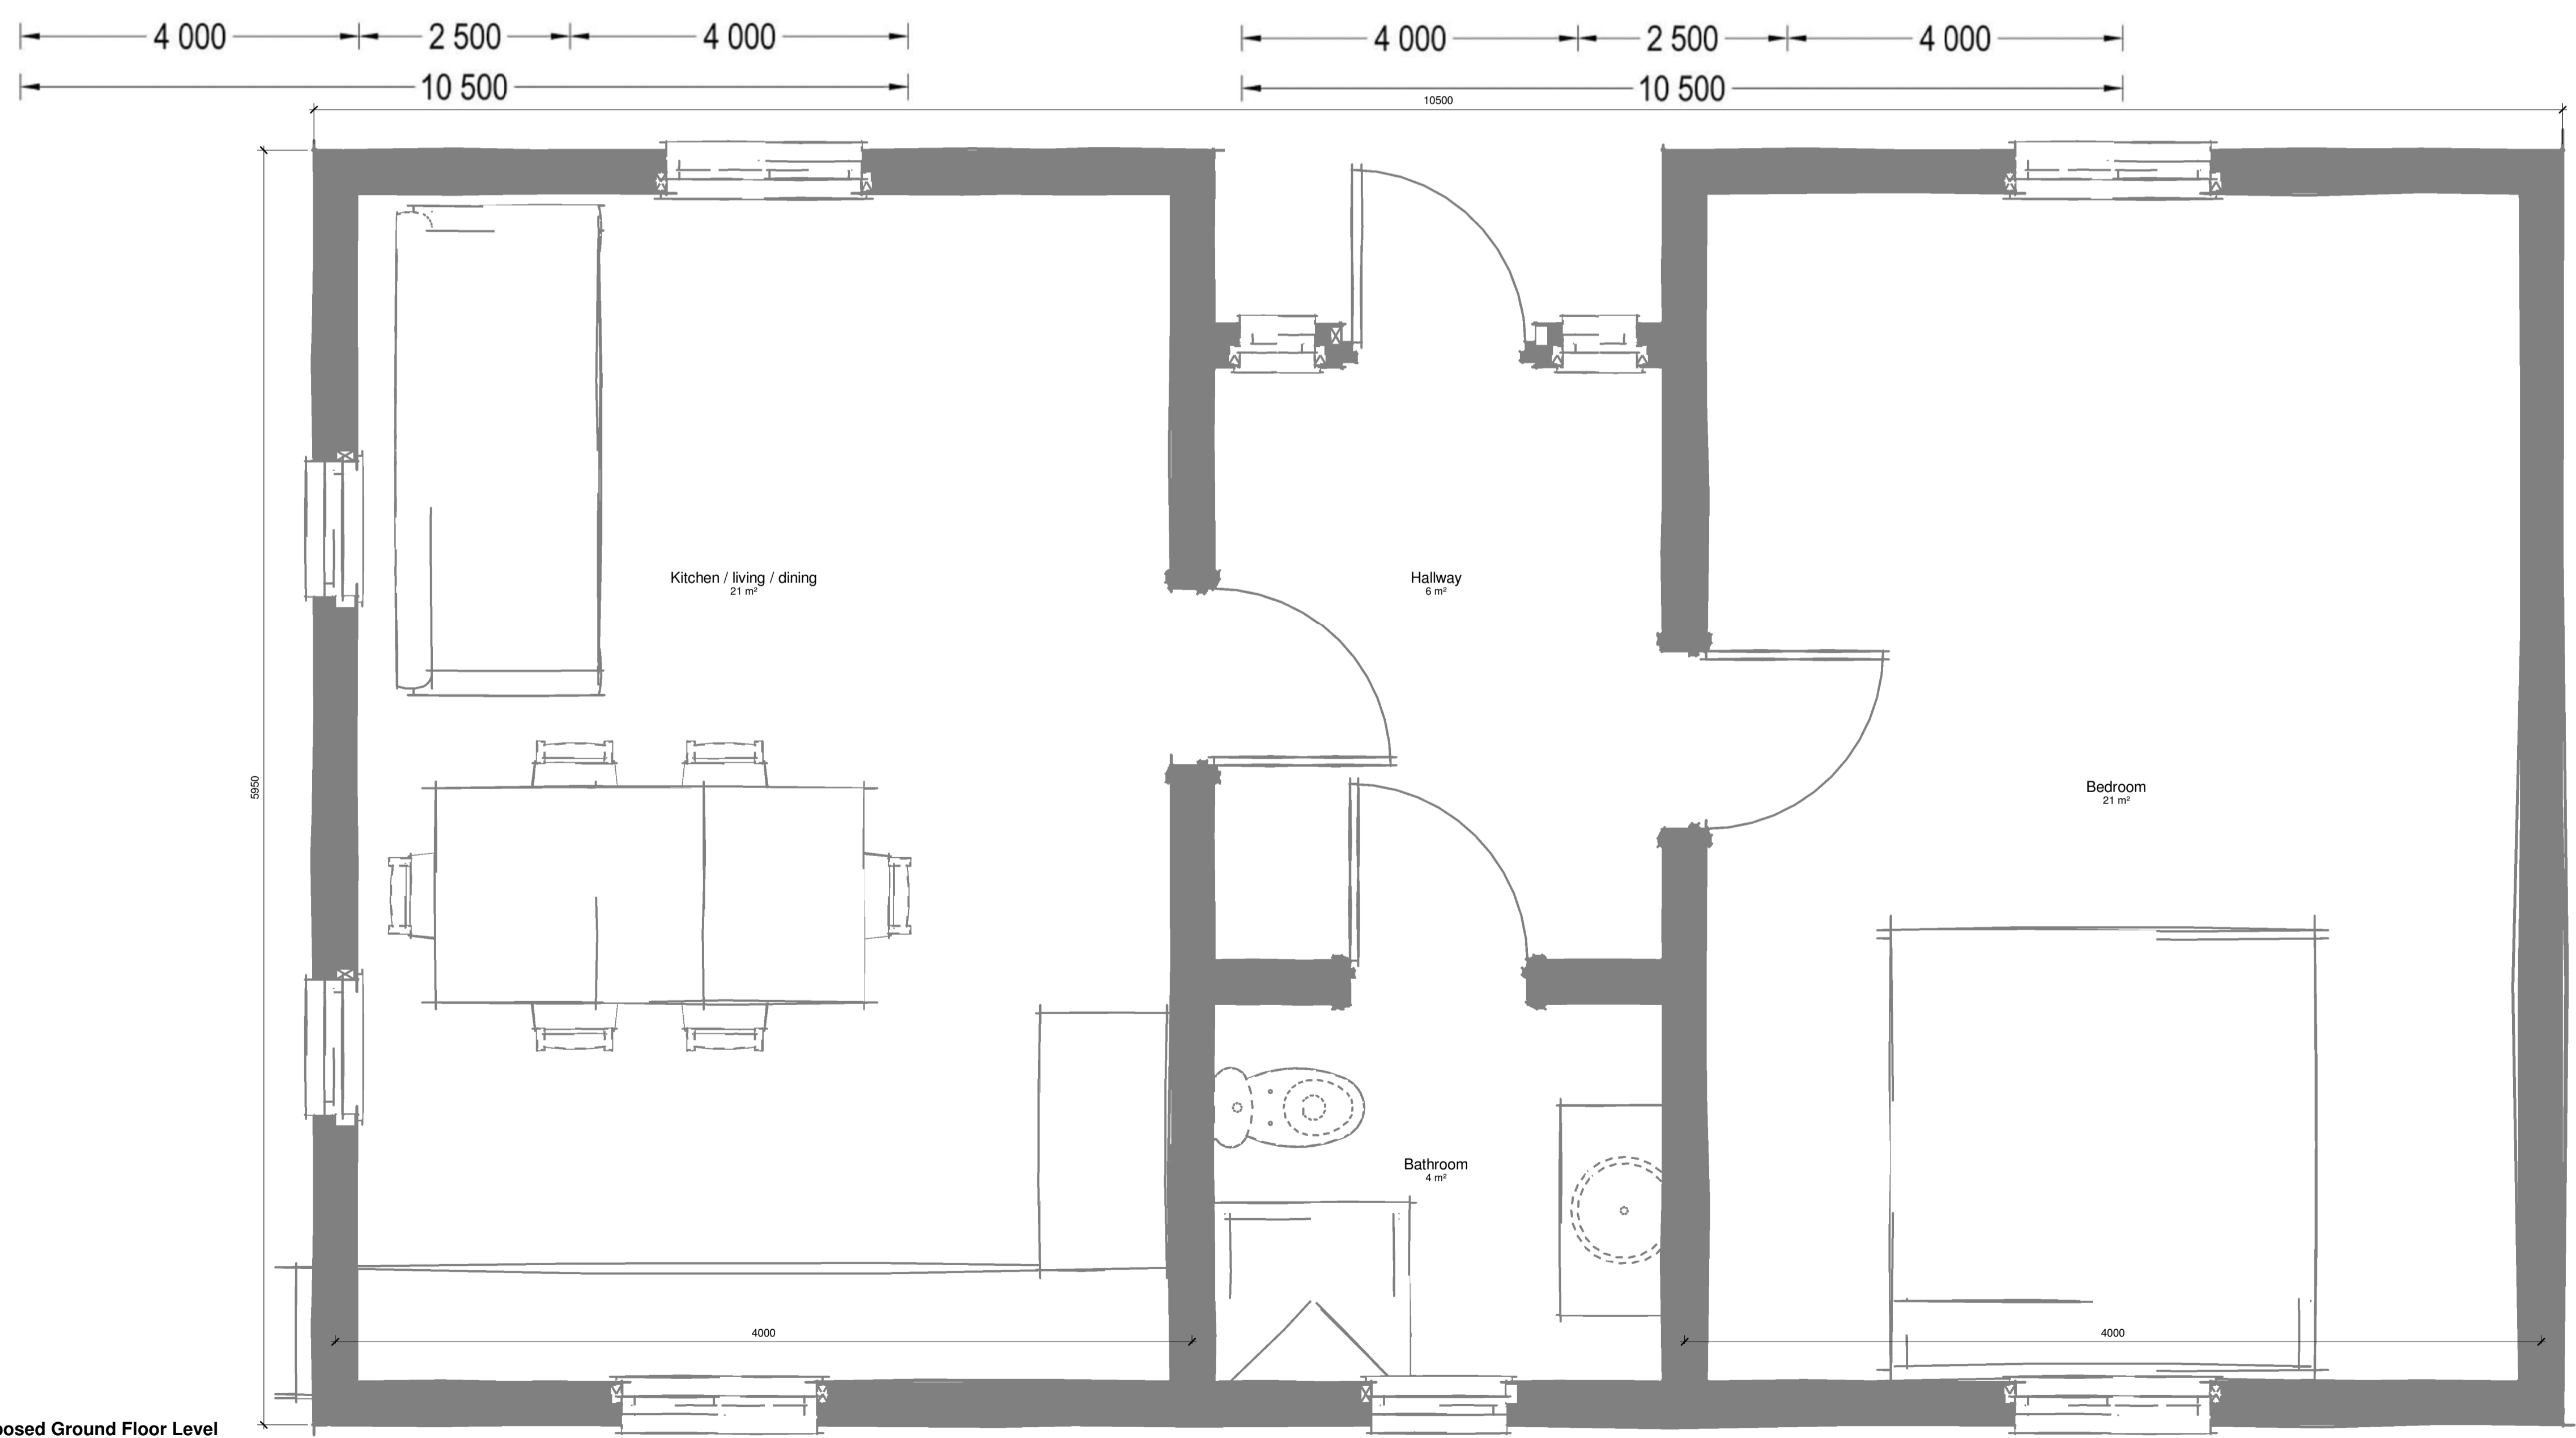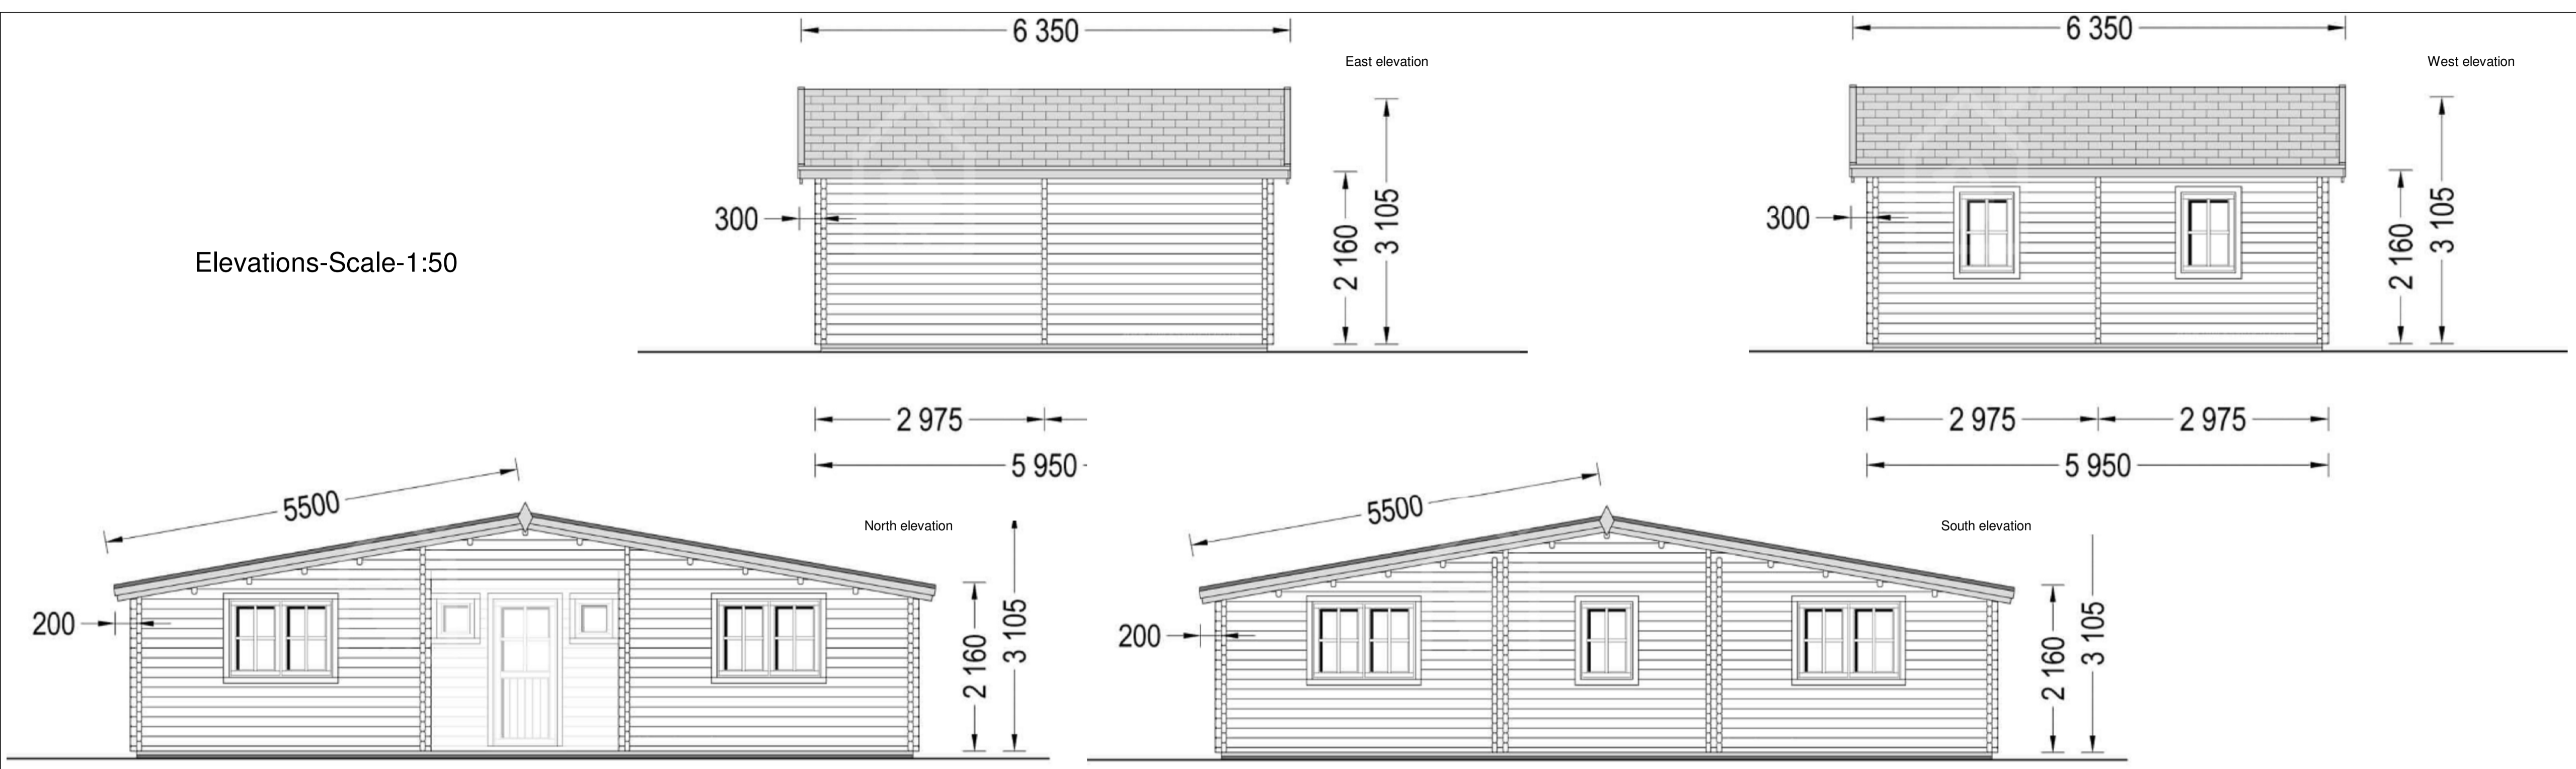

1 Proposed Ground Floor Level
1 : 20