



ALL RISERS TO BE CHECKED

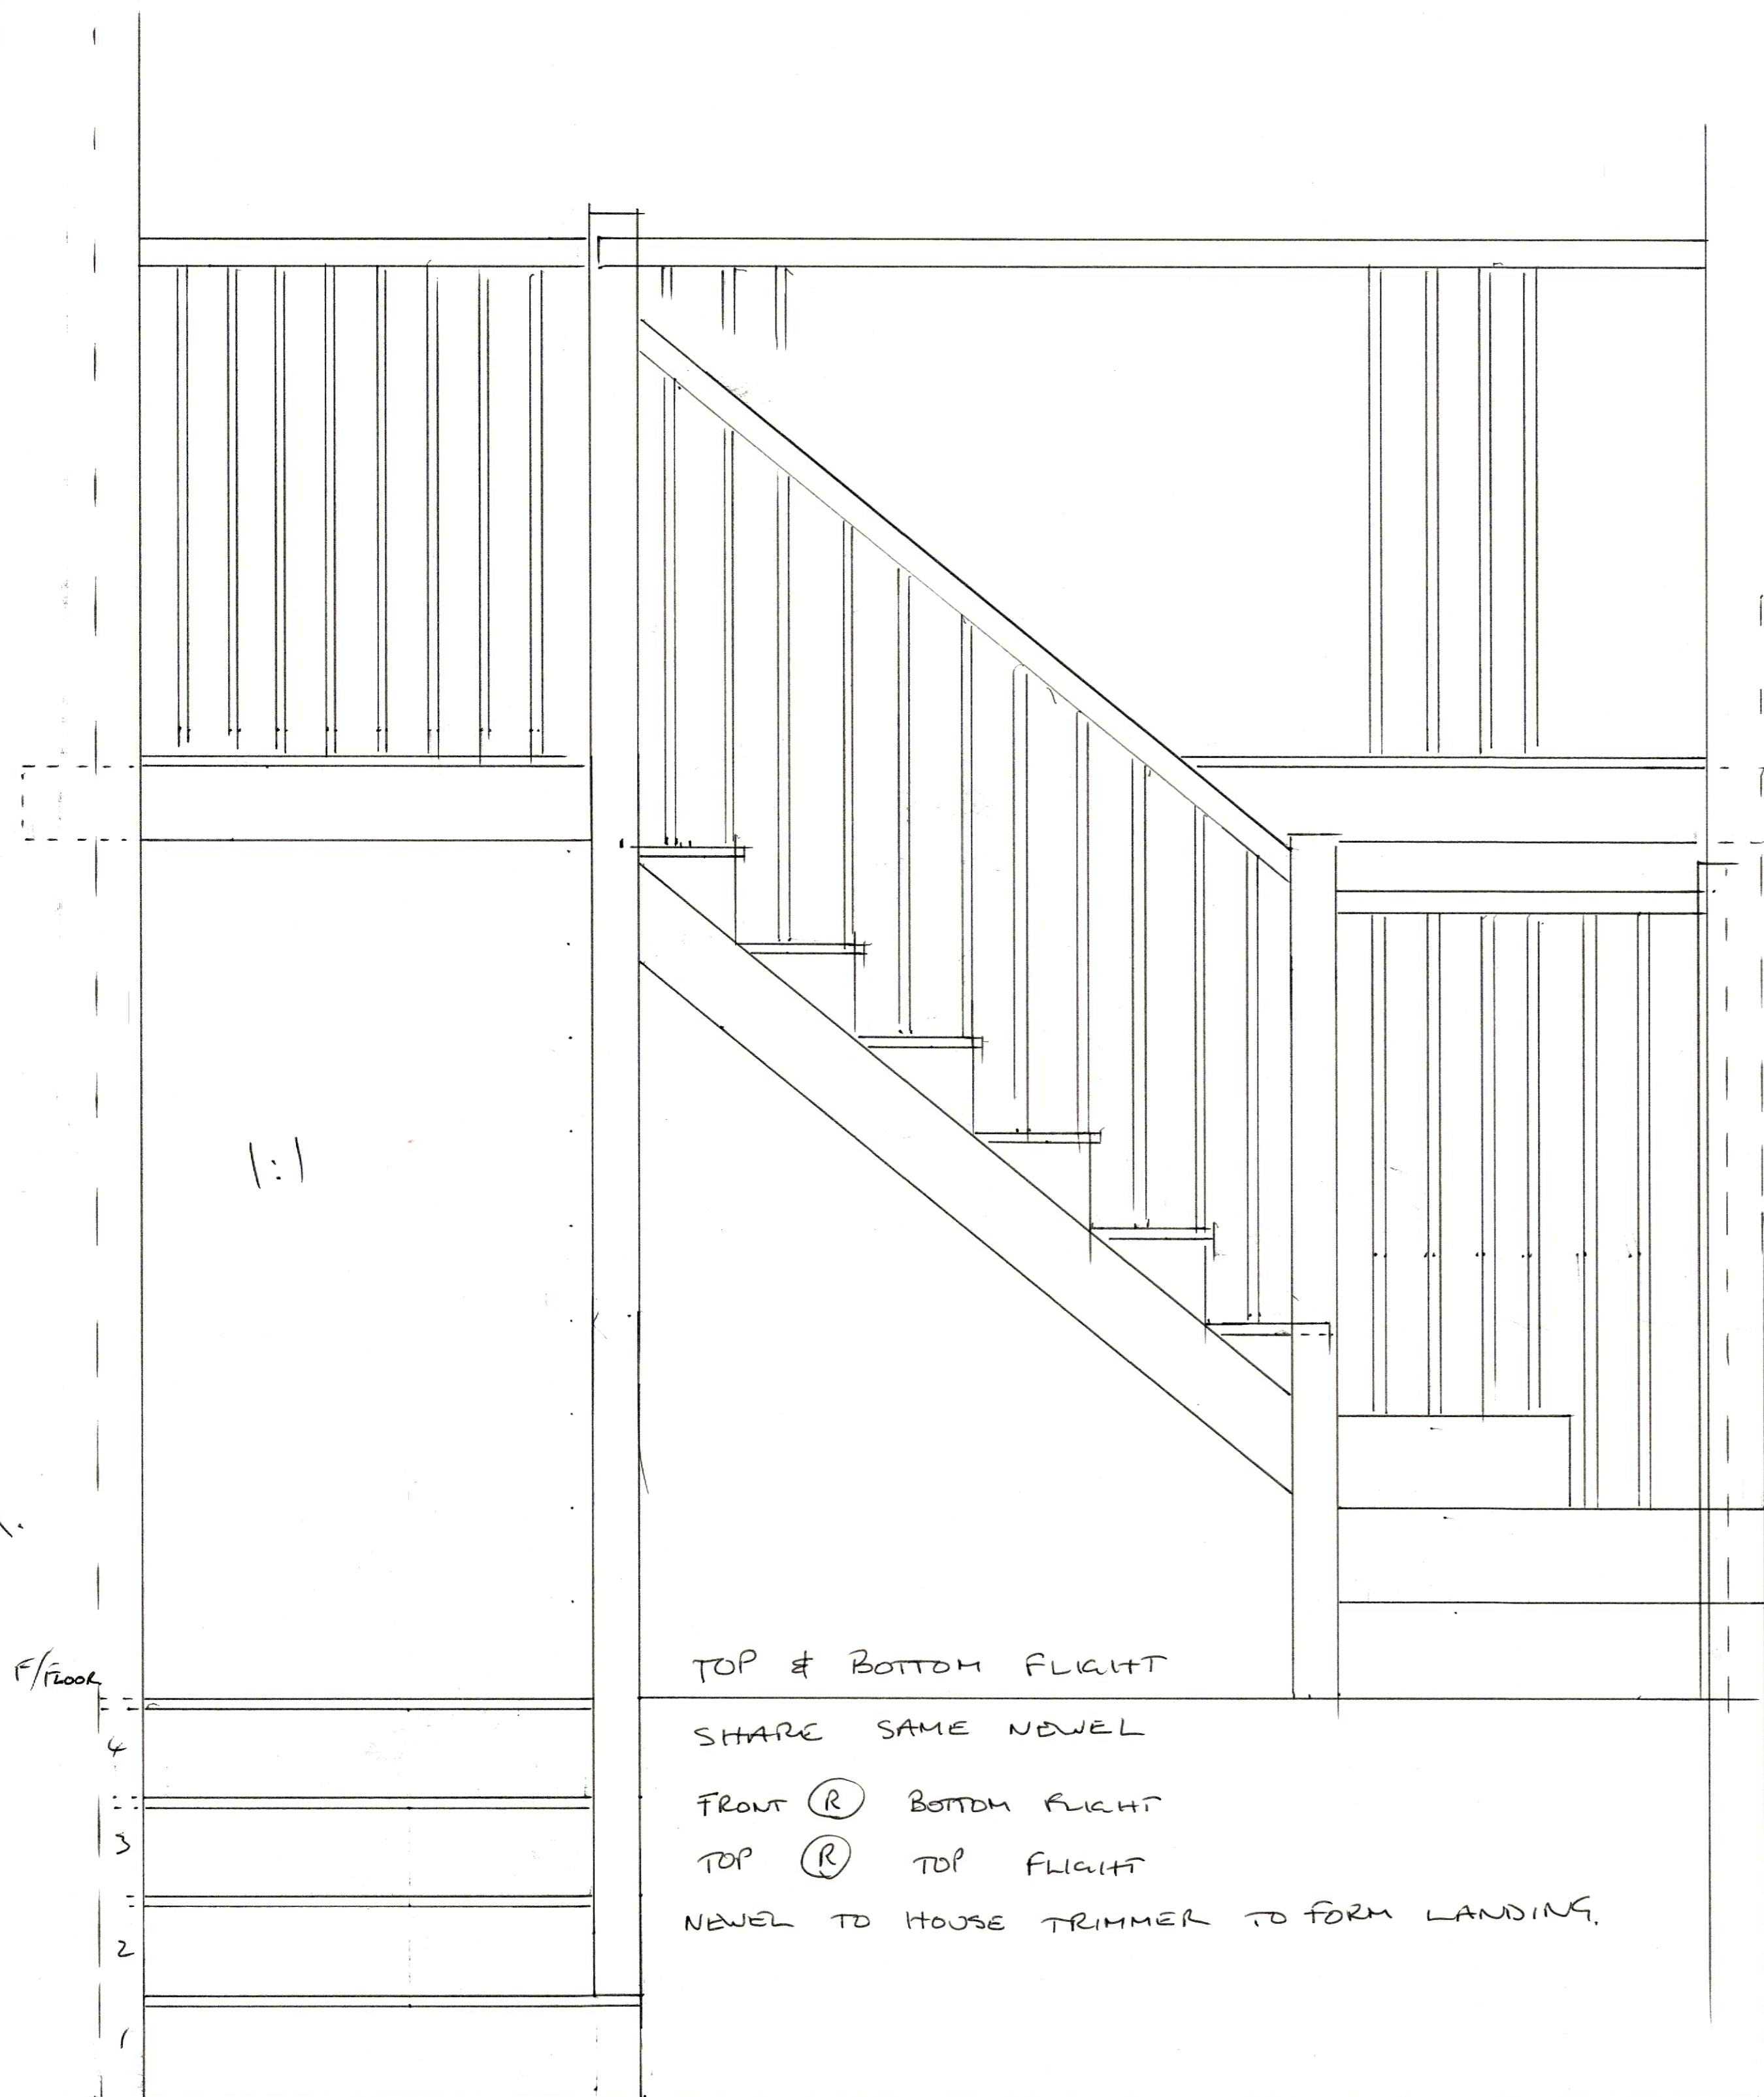


TOP & BOTTOM FLIGHT  
SHARE SAME NEWEL  
FRONT (R) BOTTOM FLIGHT  
TOP (R) TOP FLIGHT  
NEWEL TO HOUSE TRIMMER TO FORM LANDING.

Going 220 - 245 22mm THICK 1:1

MITRED 20mm RISER 180 - 210

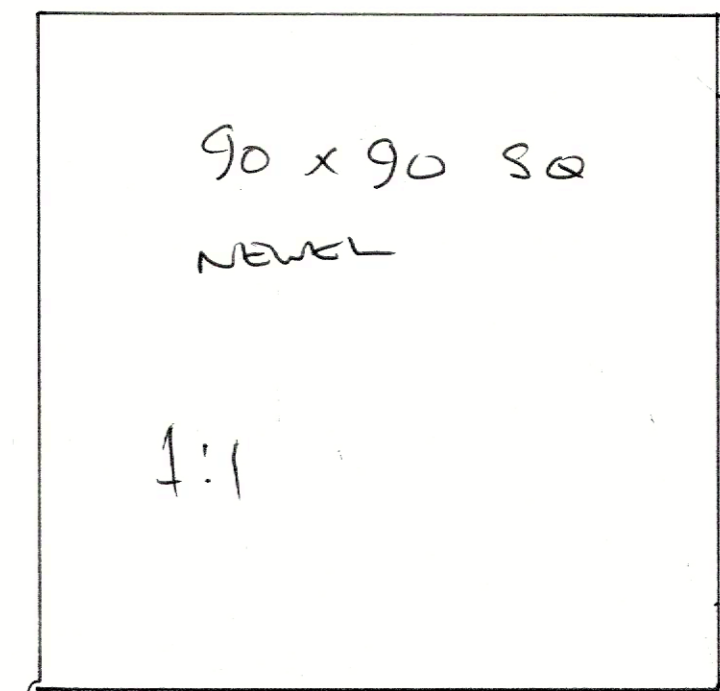


90 x 90 SQ  
NEWEL  
1:1

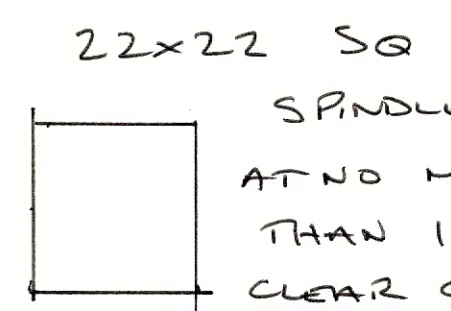

HANDBRAIL 68x57 > 900  
PITCH LINE 1050 LANDING

150 x 45 CARRIAGE MAIN FLIGHTS.  
WINDERS FITTED ON SITE.

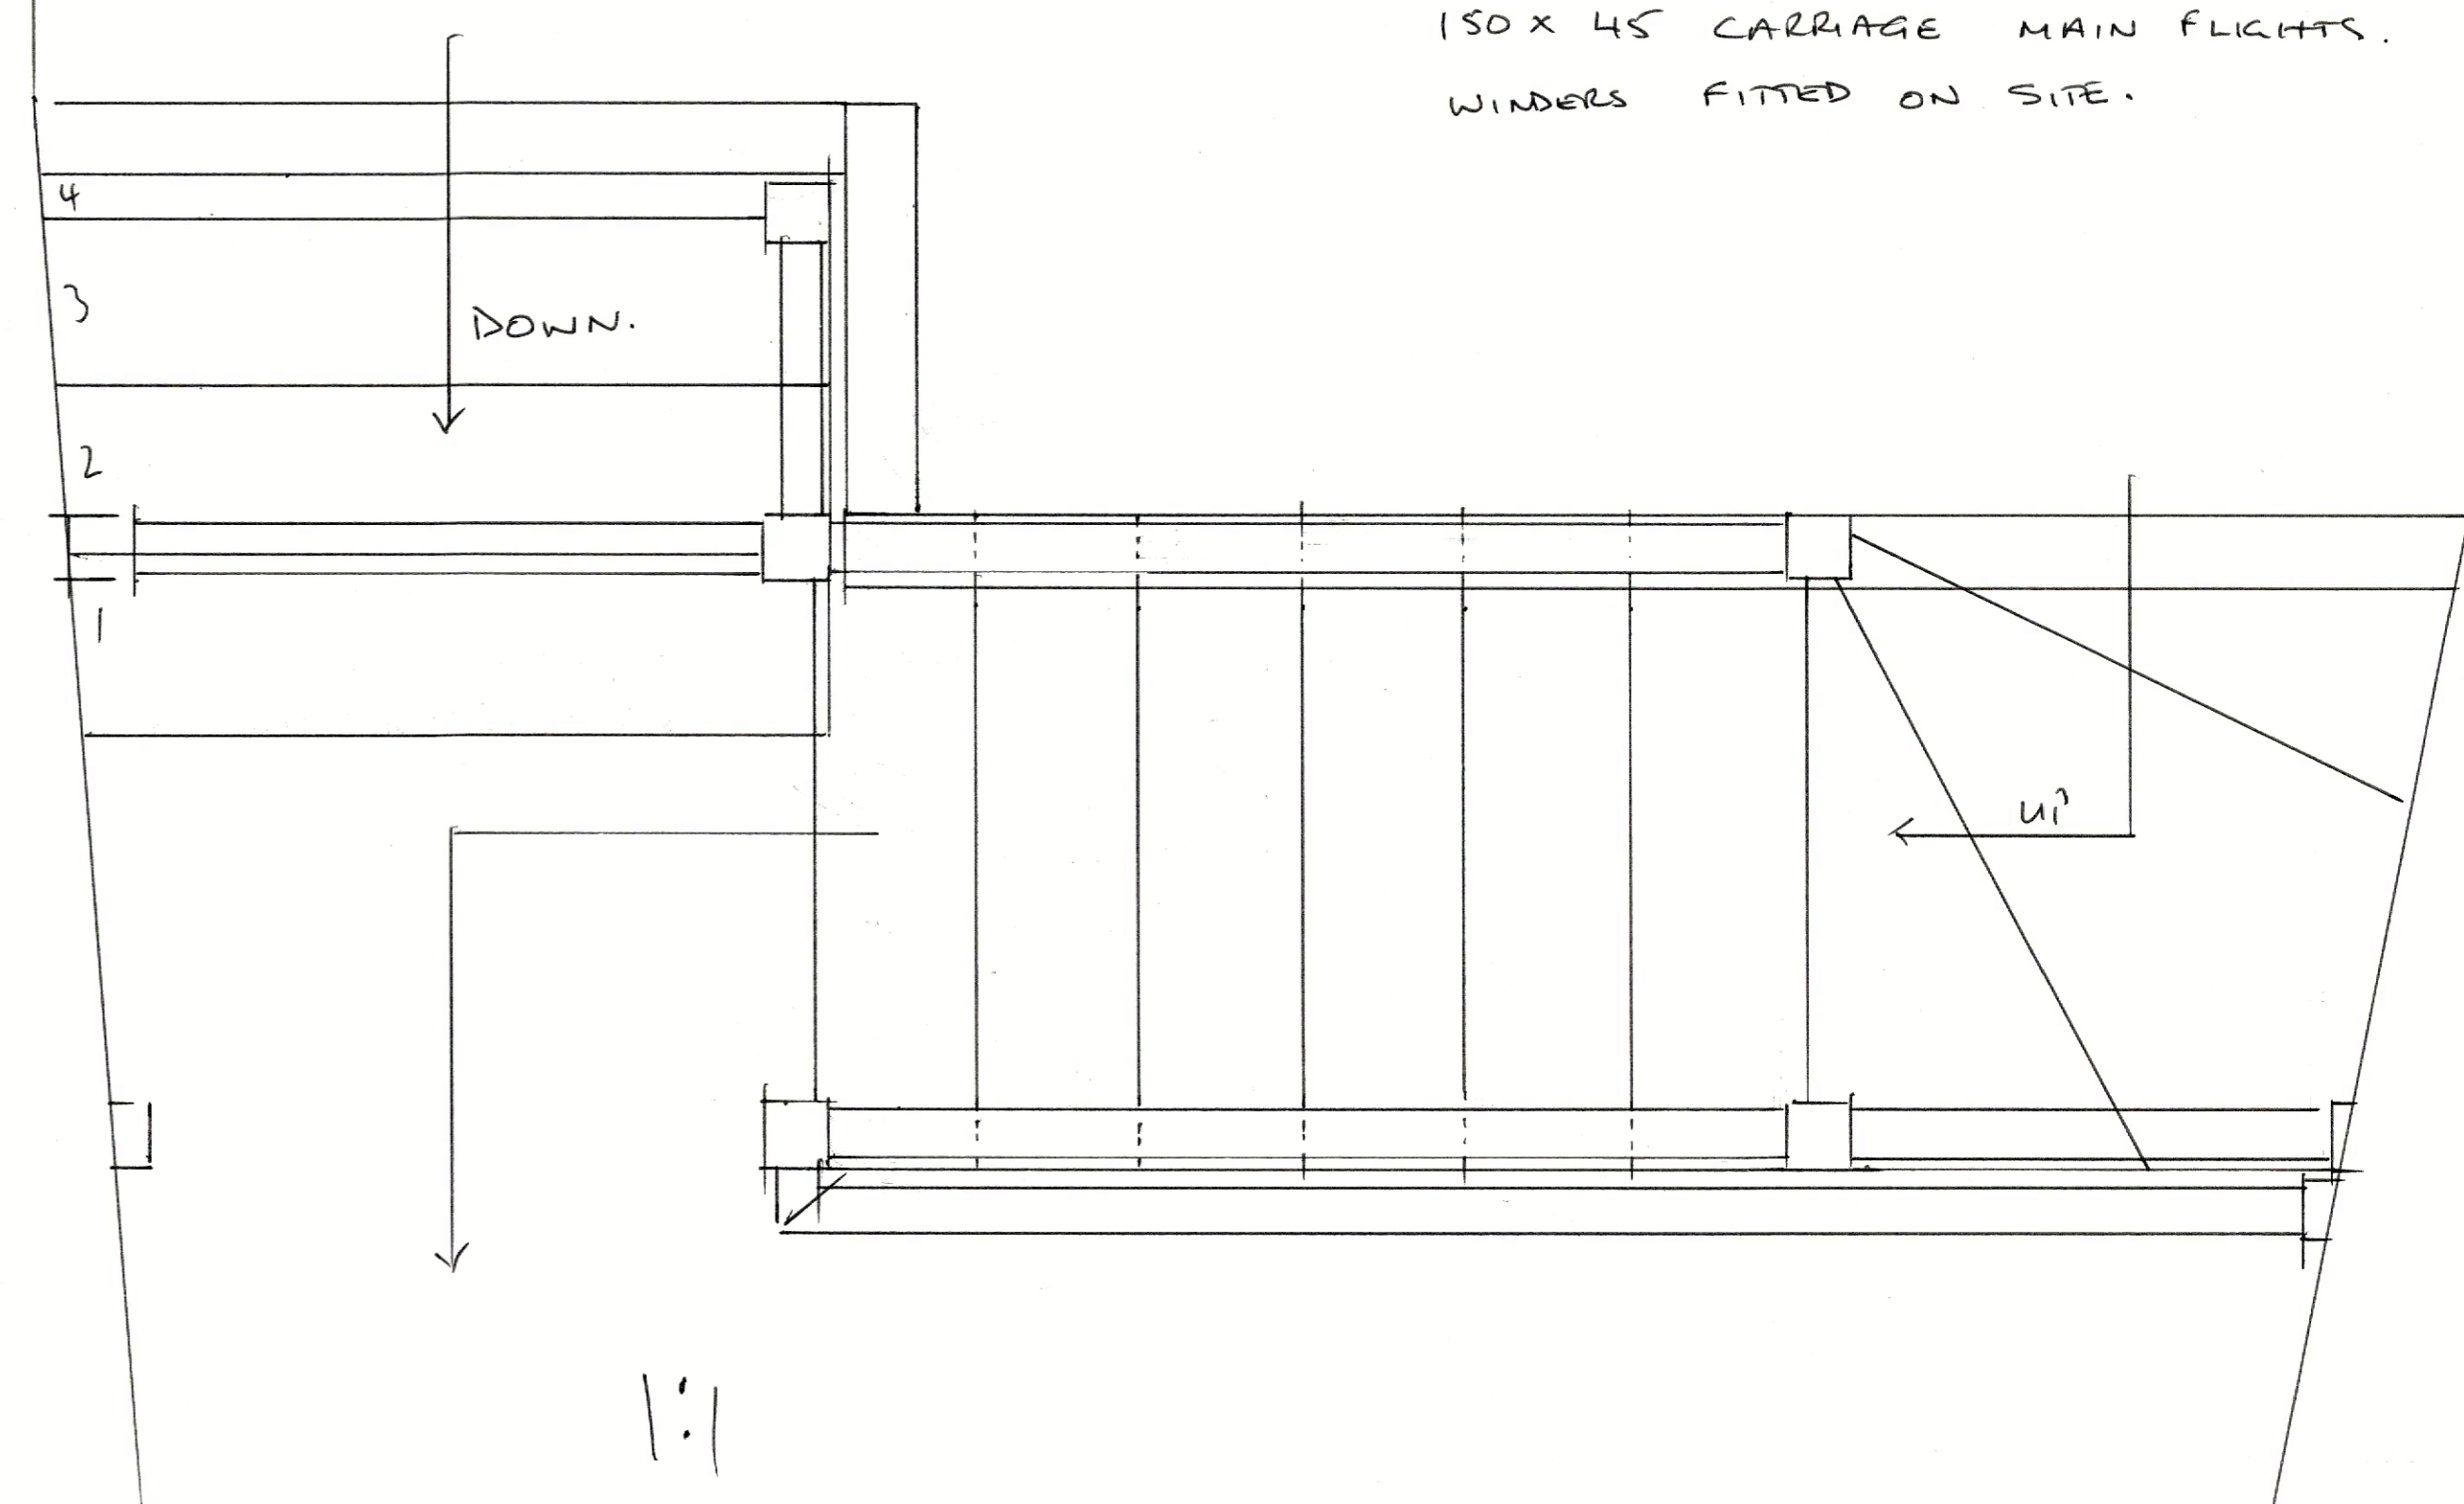

UNDERDEAN HOUSE. BLAKENEY  
PROPOSED STAIR DETAIL  
SCALE 1:100.  
21.4.23