


Design Cross section and material specification

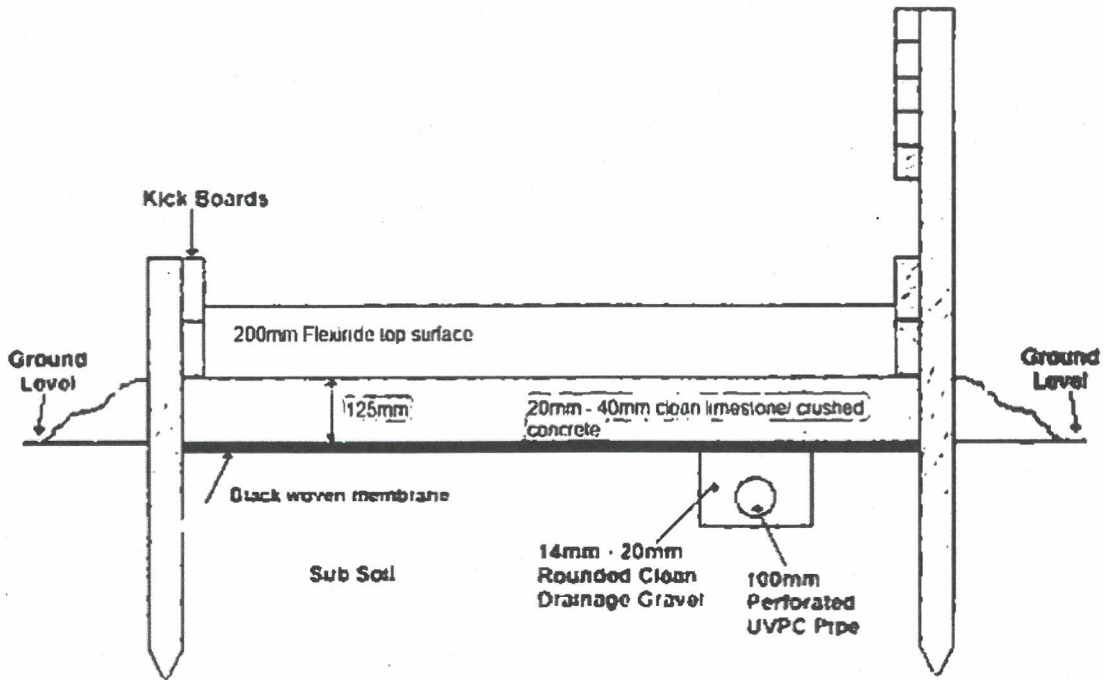

Herringbone Arrangement

