


*Existing foundations to be exposed and checked with the local Building Inspector for their suitability before any work commences*

*SECTION*

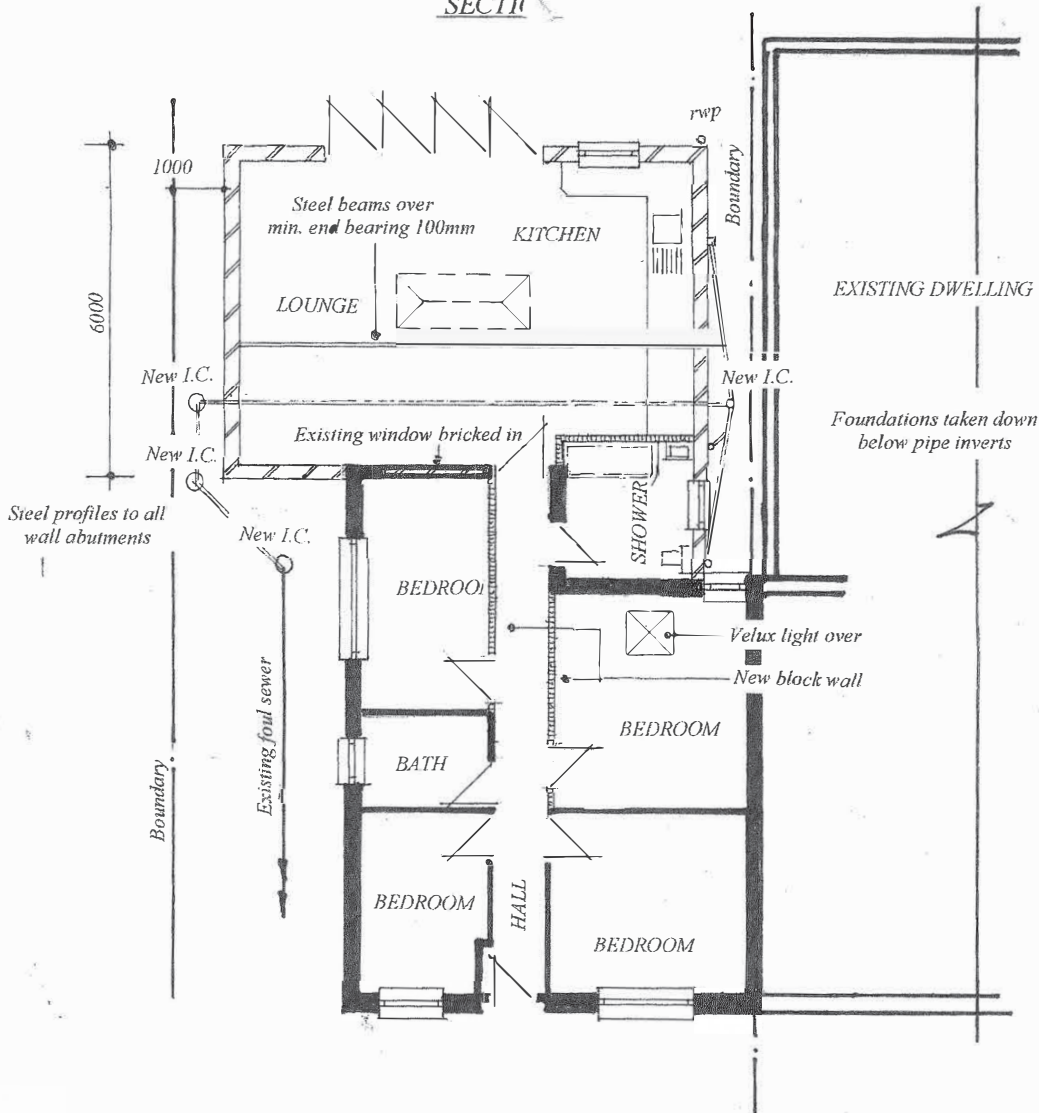

PLAN OF PROPOSALS