



EXISTING FRONT ELEVATION

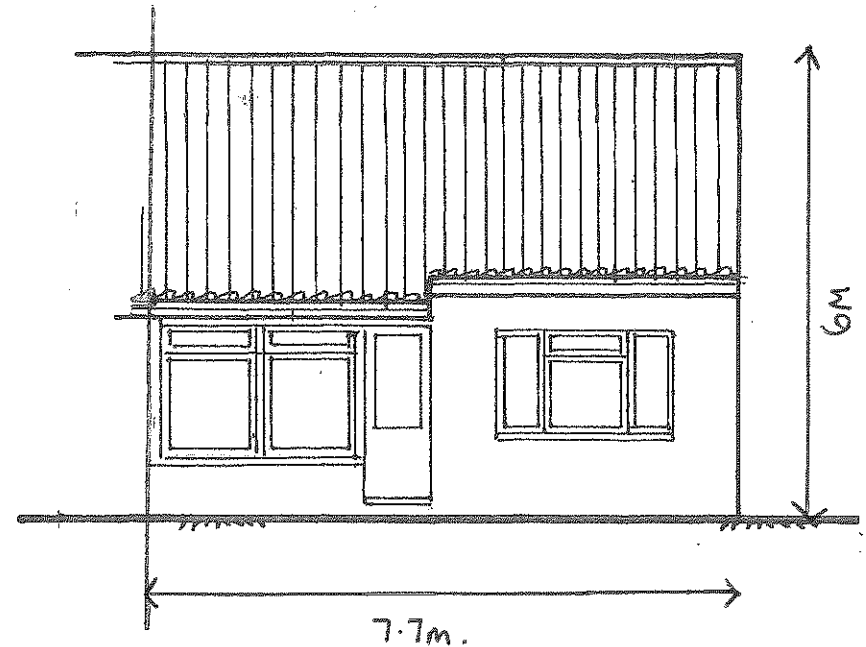

EXISTING REAR ELEVATION


Scale 1:100

21 BUXTON ROAD, FRETtenham, NORFOLK

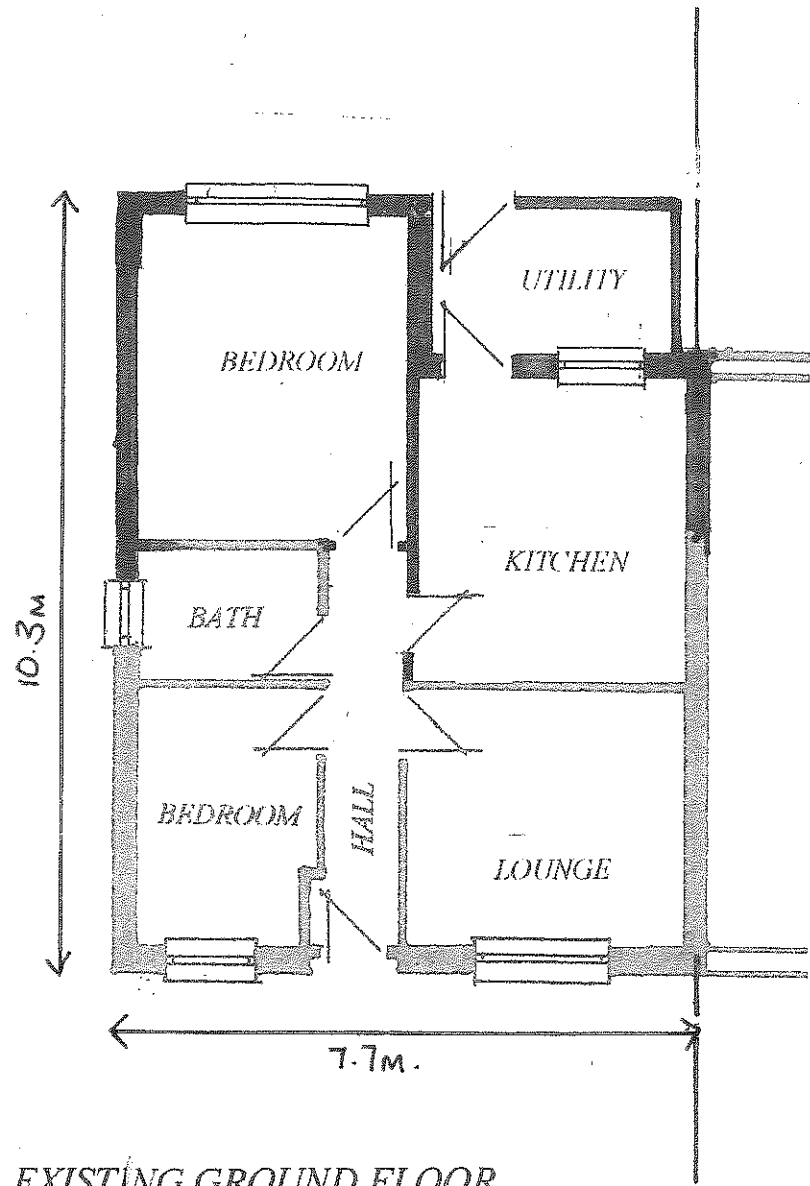

EXISTING GROUND FLOOR

Scale 1:100

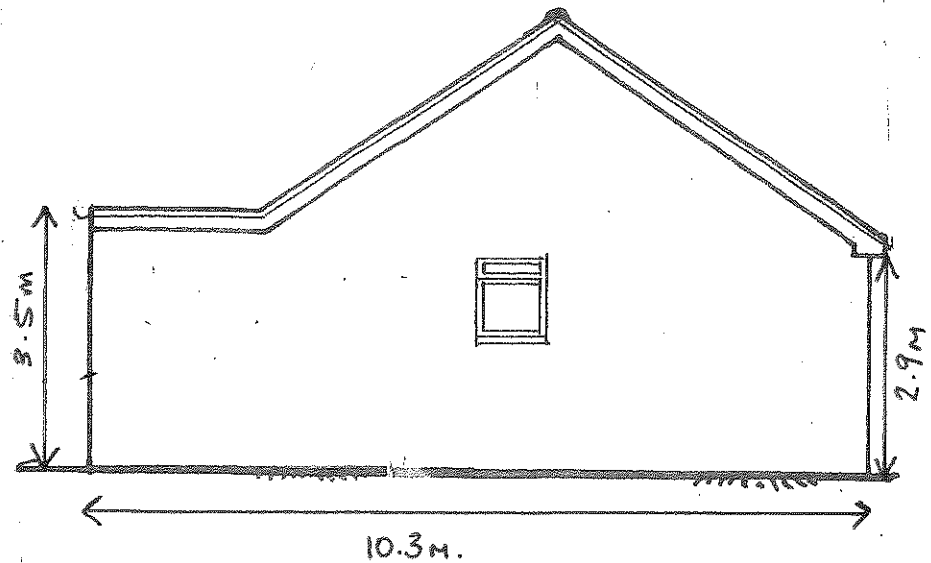

EXISTING SIDE ELEVATION

21 BUXTON ROAD, FRETtenham, NORFOLK