



Figured dimensions only are to be taken from this drawing. Any dimensions are to be checked on site before any work is put in hand.

This drawing has been prepared for Planning Application submission on behalf of the client named below and may be used for no other purpose. The copyright of the drawing and designs remains VDB's

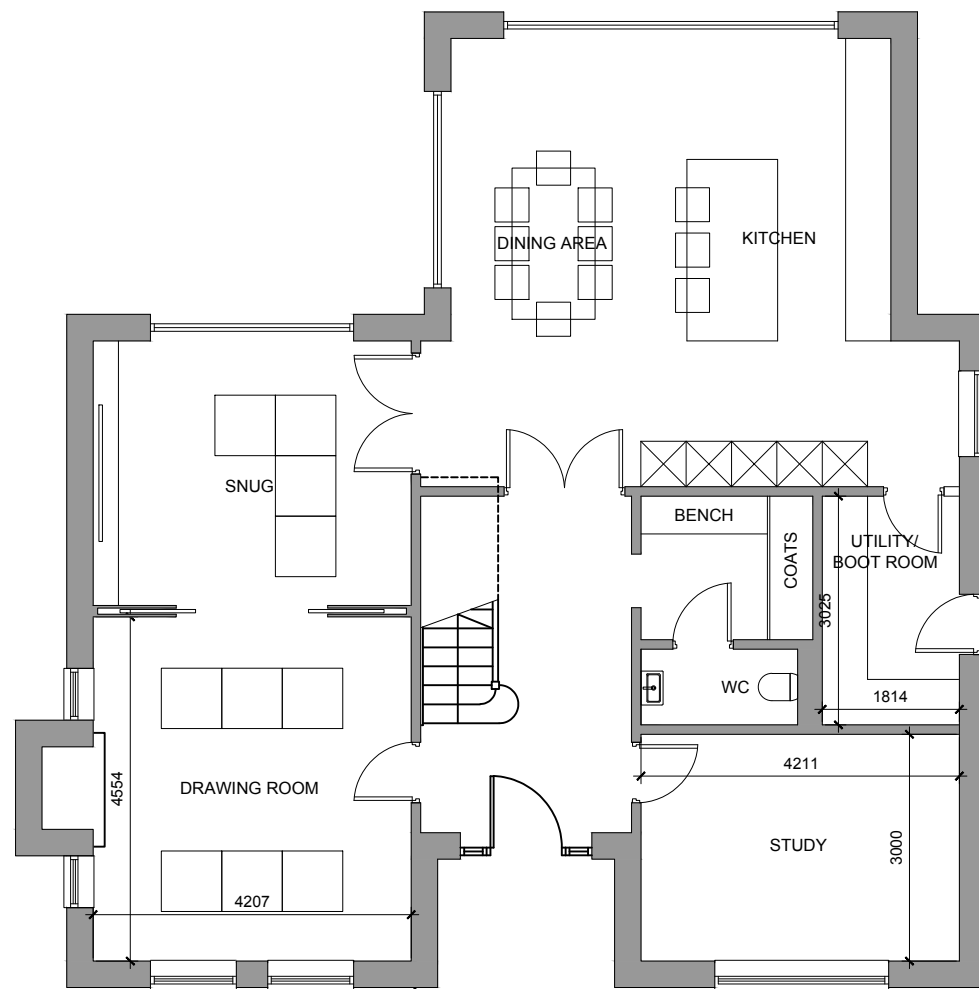

**PROPOSED GROUND FLOOR PLAN**

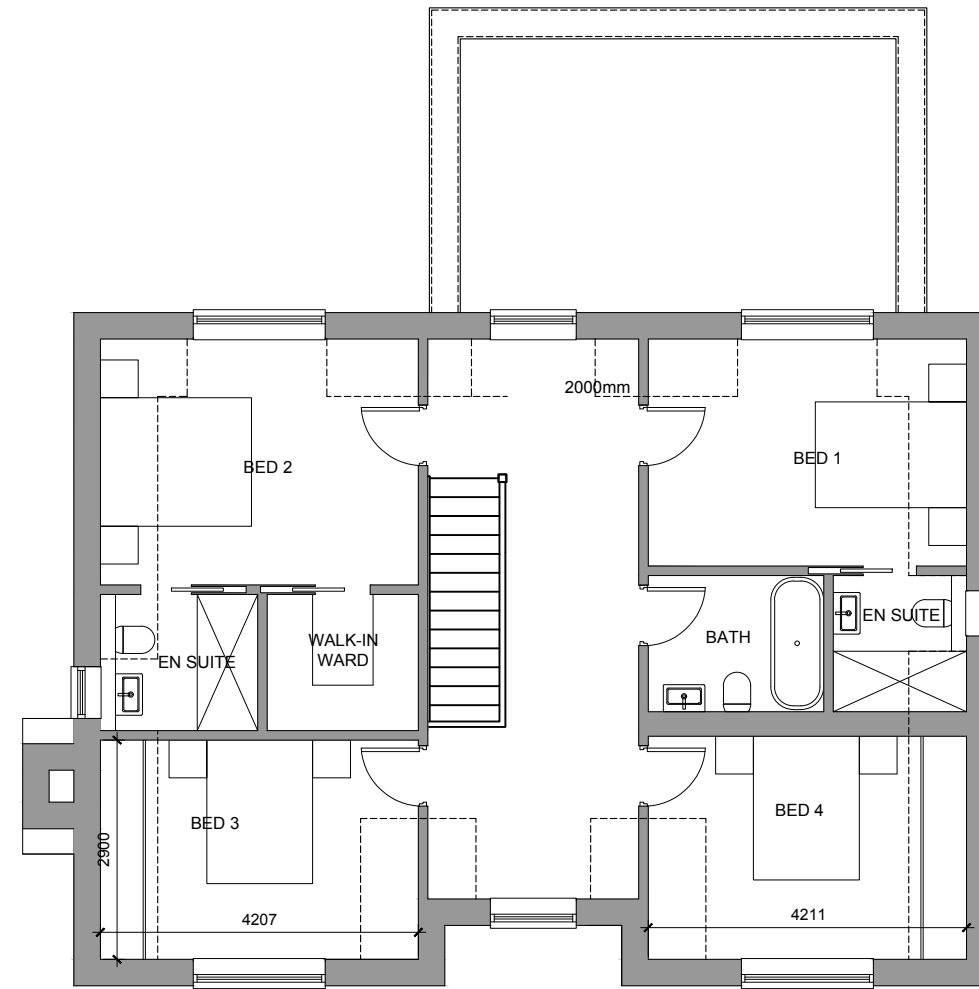

**PROPOSED FIRST FLOOR PLAN**

00	NB	First issue	23/05/23
Rev By		Revision notes	Date

**VDB**  
VIRTUS DESIGN & BUILD

180 Kingston Road  
Leatherhead  
Surrey  
KT22 7PZ

T 01372386518  
E info@virtusdesign.co.uk  
W www.virtusdesign.co.uk

Client  
**Mr Sonny James**

Project  
**The Willows, Brasted Hill Road,  
Westerham, TN16 1NJ**

Drawing title  
**Plot 3 - Proposed Floor Plans**

Scale  
**1:100 @ A3**

Drawn	Checked	Date
NB	NB	23/05/23

Job No	Drawing No	Rev
22-006	500-112	00

Status  
**Planning**