




WINDOW ELEVATIONS 1 / 10

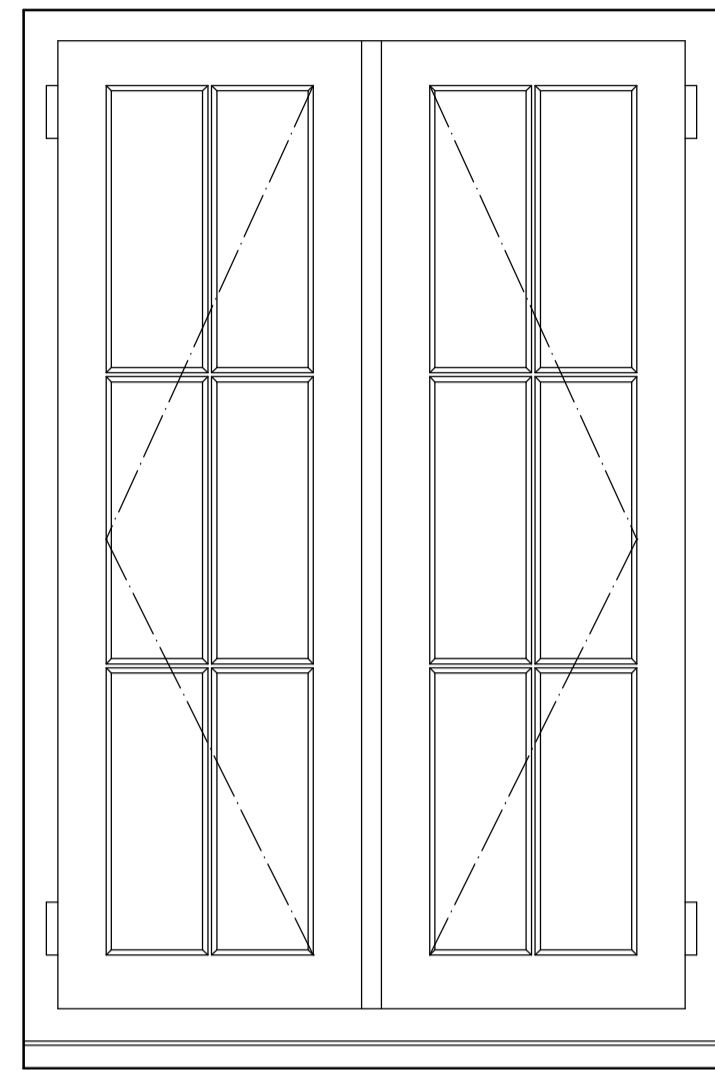


WINDOW ONE

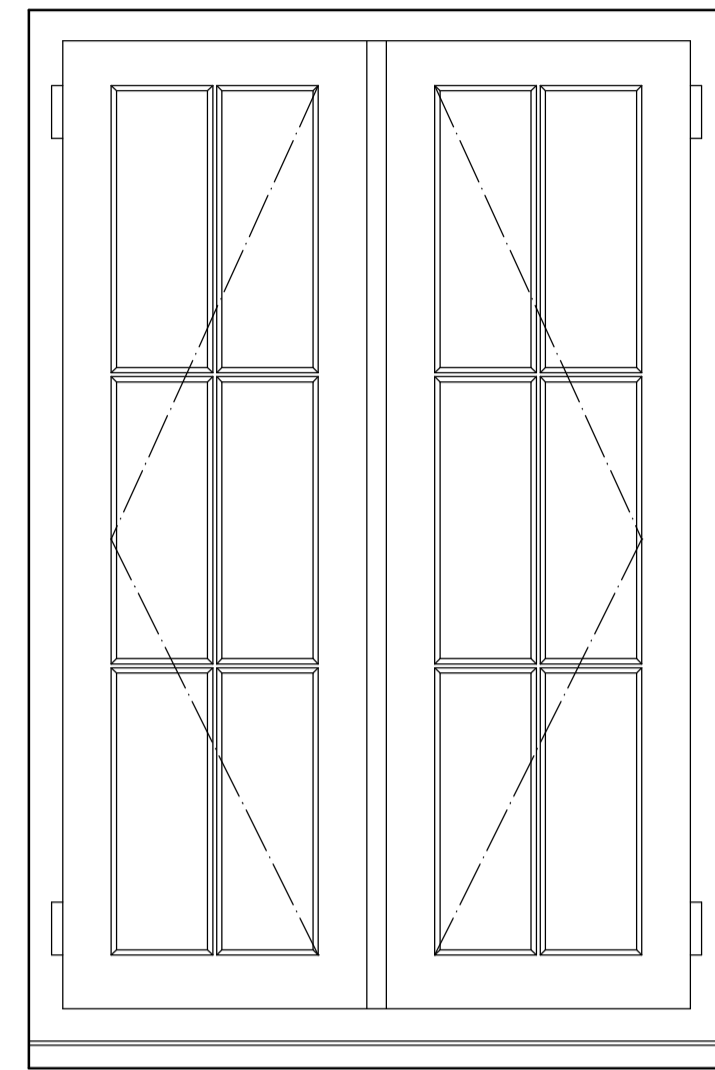


WINDOW TWO

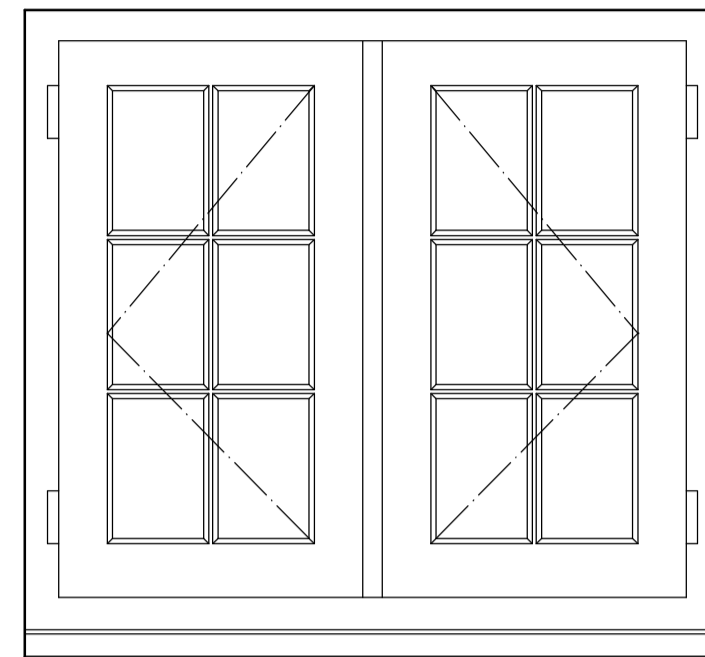


WINDOW THREE

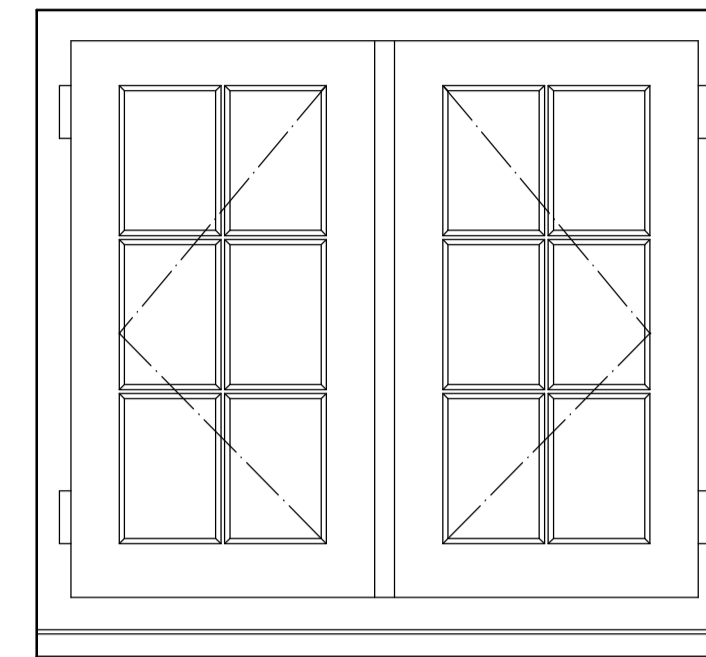


WINDOW FOUR

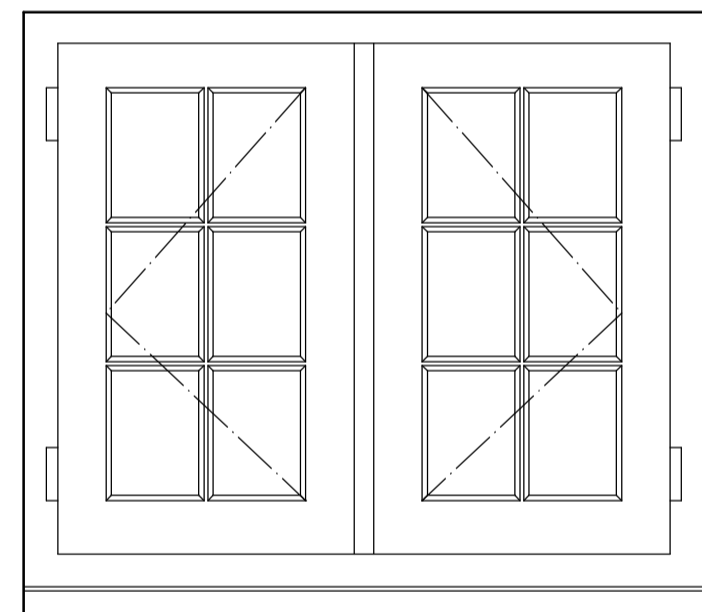


WINDOW FIVE

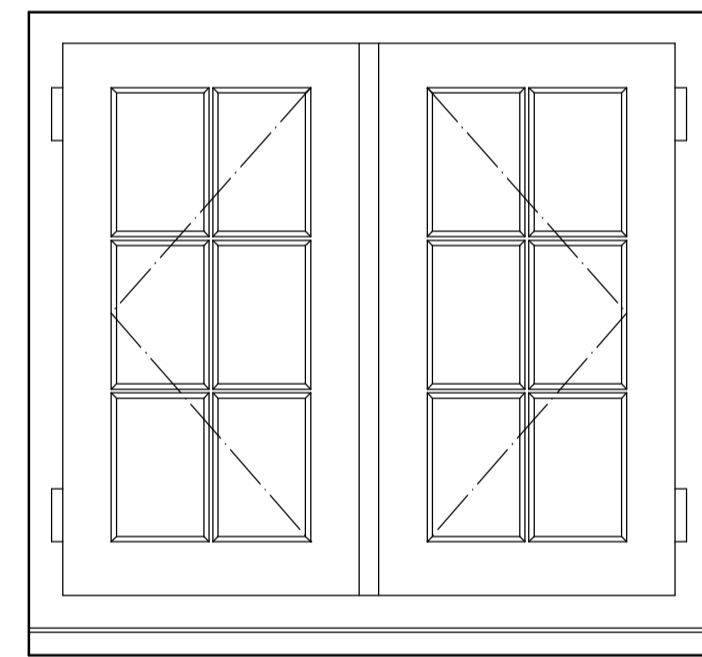


WINDOW SIX

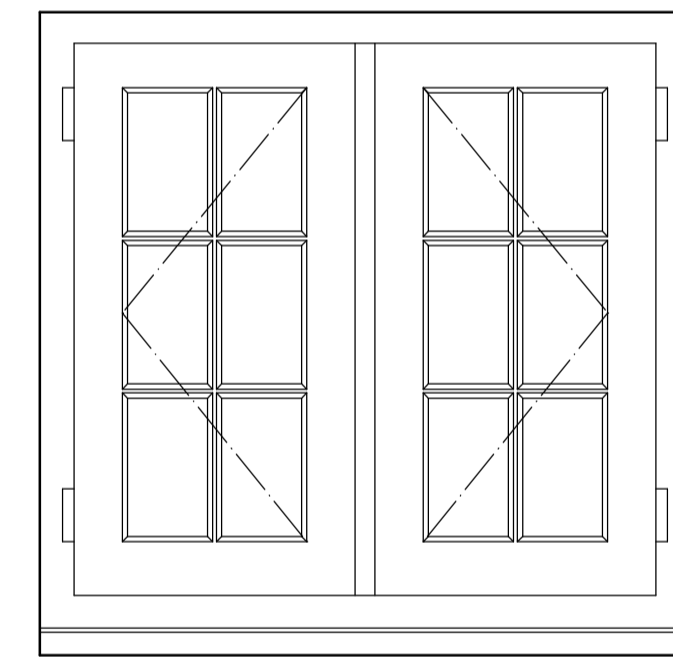

WINDOW SEVEN

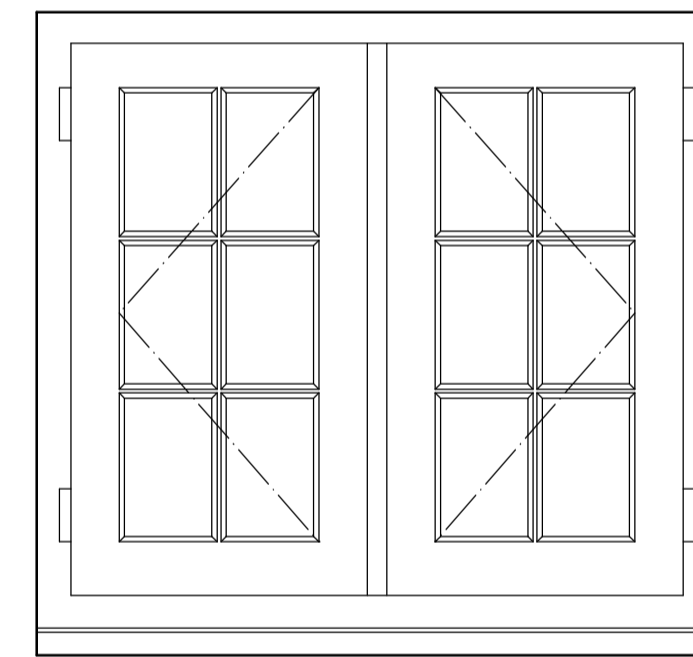


WINDOW EIGHT

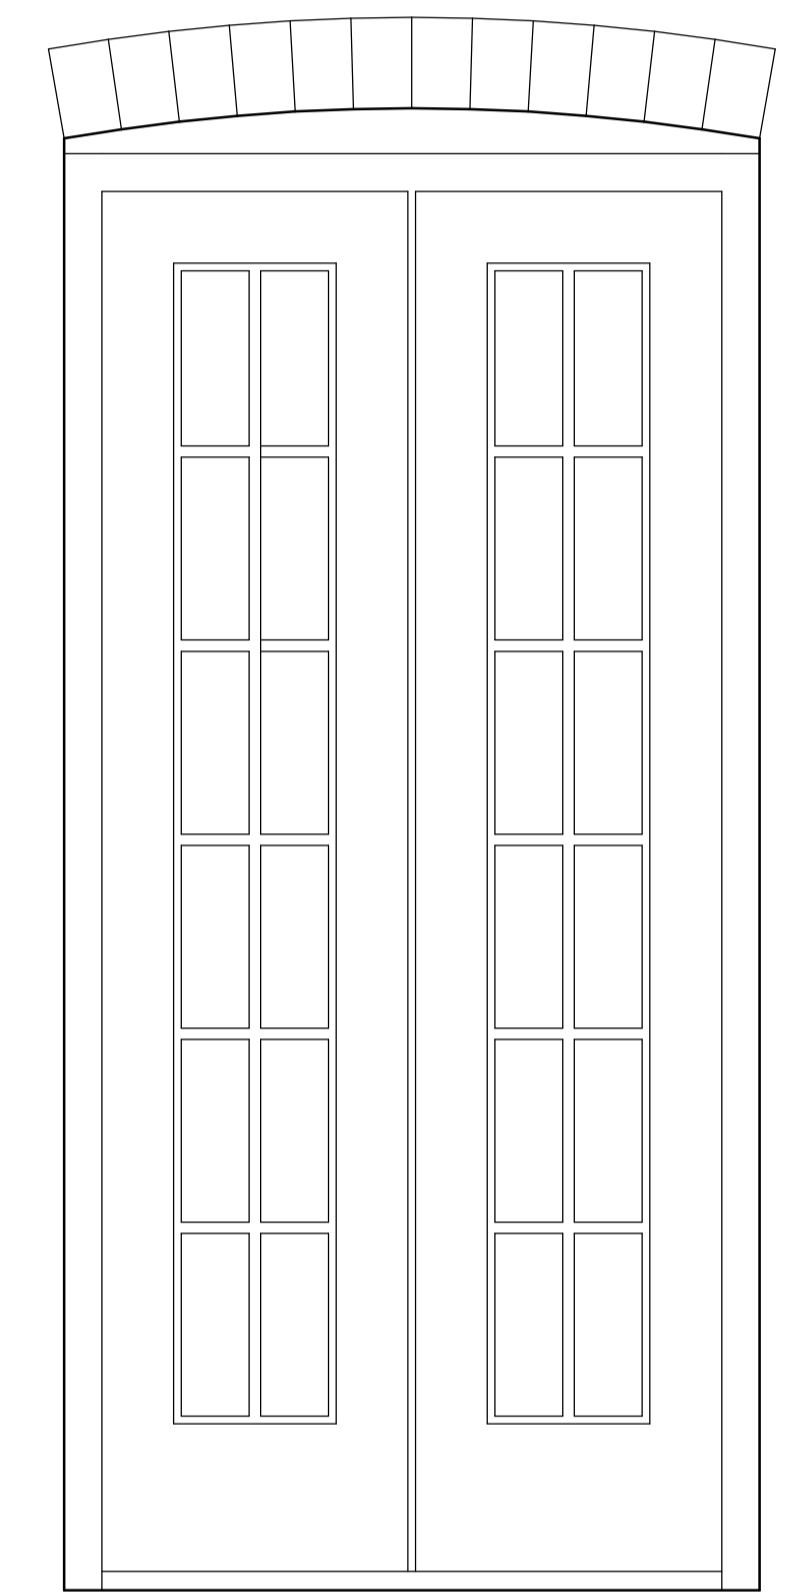


DOOR ONE


WINDOW DETAILS 1 / 5

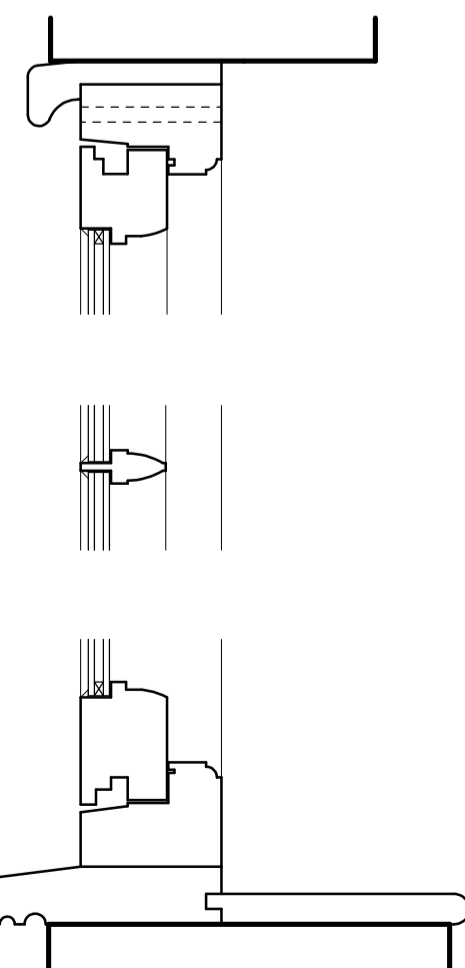


WINDOW SECTION

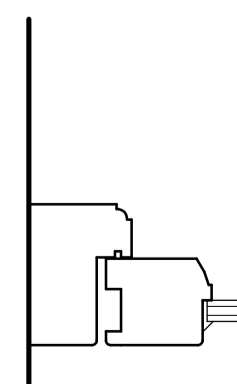

JAMB

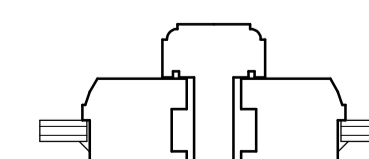

MULLION

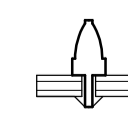

GLAZING BAR

All dimensions on site to be checked prior to commencement of work or ordering of materials and components. Any discrepancies should be reported immediately.
 Any surveyed information incorporated within this drawing cannot be guaranteed as accurate unless confirmed by a fixed dimension.
 All materials and workmanship to comply with relevant British Standards and Codes of Practice with all works to conform to Building Regulations and NBS standards (where applicable).
 COPYRIGHT
 This drawing and any design thereon is copyright and it must not be reproduced or disclosed to third parties without our prior permission.

Date	Ref	Revision

Project
28 CANAL ROAD
NEWTOWN
POWYS
SY16 2JN

Subject PROPOSED DETAILS	Client MR T CARTER
------------------------------------	------------------------------

Date FEB 23	Drawn MJE	Scale/s 1 / 10 / 5
Project Number 23/163/P	Drawing Number 03	Amendment .

MORRIS, MARSHALL & POOLE
 RICS Chartered Surveyors

10 Broad Street, Newtown Powys, SY16 2LZ
 Tel: 01686 626160
 WELSHPOOL LLANDLOES RHAYADER
 GOWESTRY MACHYLLLETH
 ABERYSTWYTH TOWN BISHOPS CASTLE