
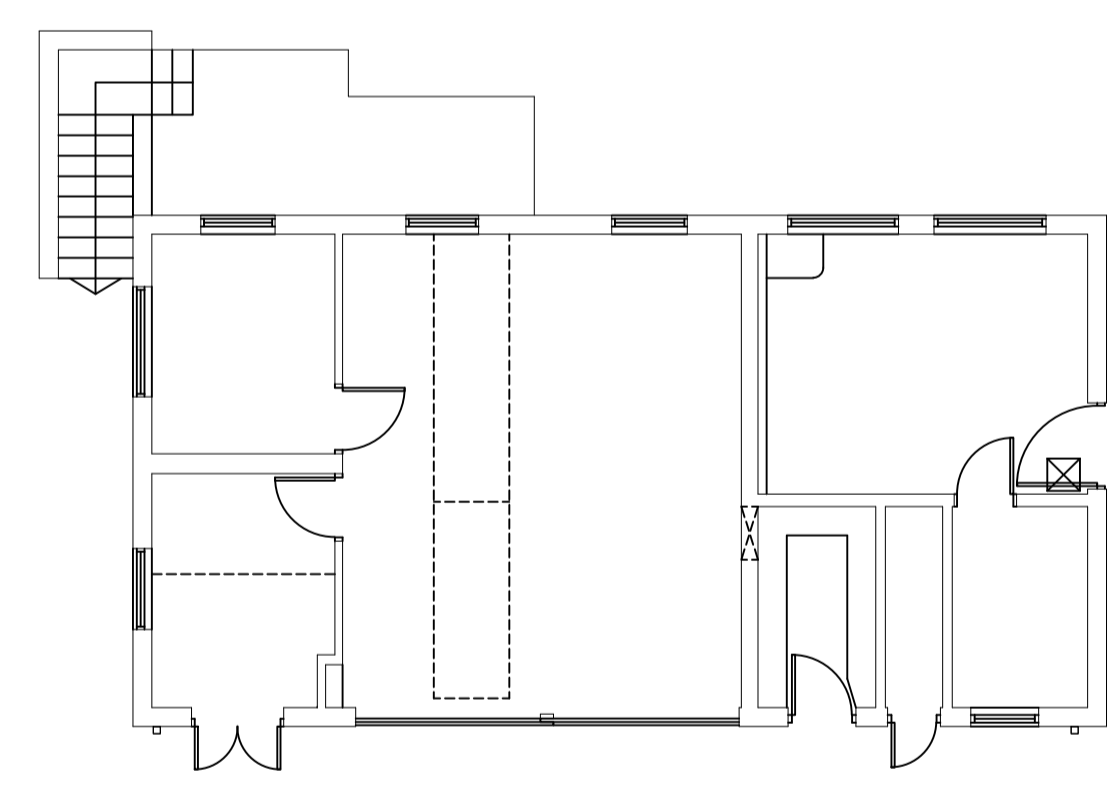
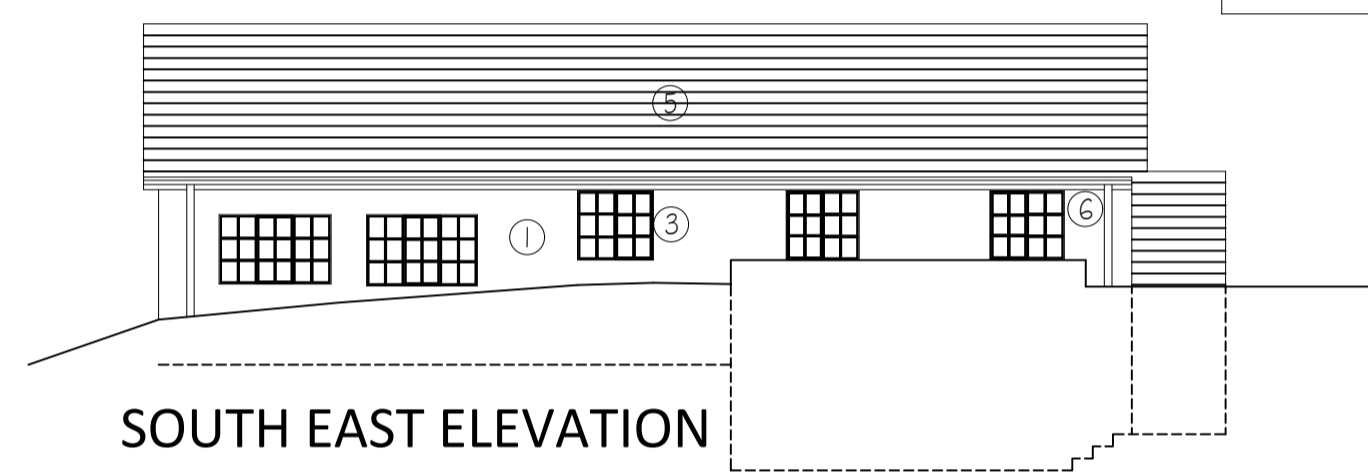
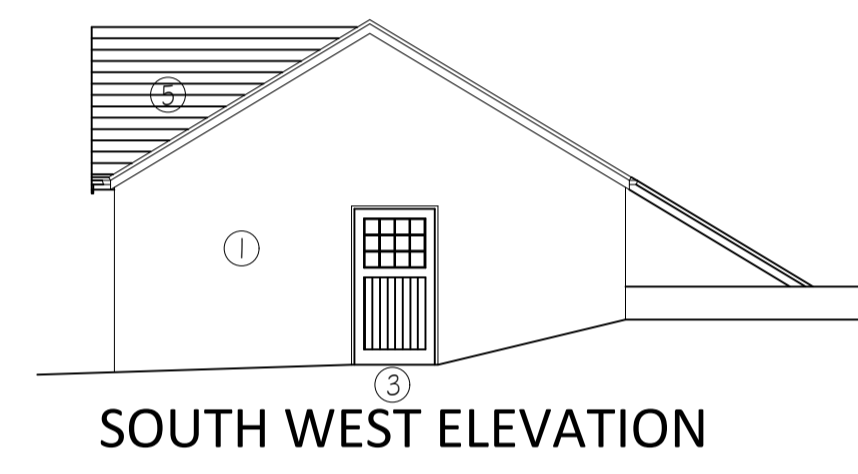


- Do not scale from this drawing.
- All discrepancies to be reported.
- All dimensions to be checked on site.

- MATERIALS KEY:**
- ① RENDER
  - ② STONE CLADDING
  - ③ TIMBER WINDOWS/DOORS
  - ④ ALUMINIUM WINDOWS/DOORS
  - ⑤ CONCRETE TILES
  - ⑥ CAST IRON RWGs.
  - ⑦ uPVC FASCIA.

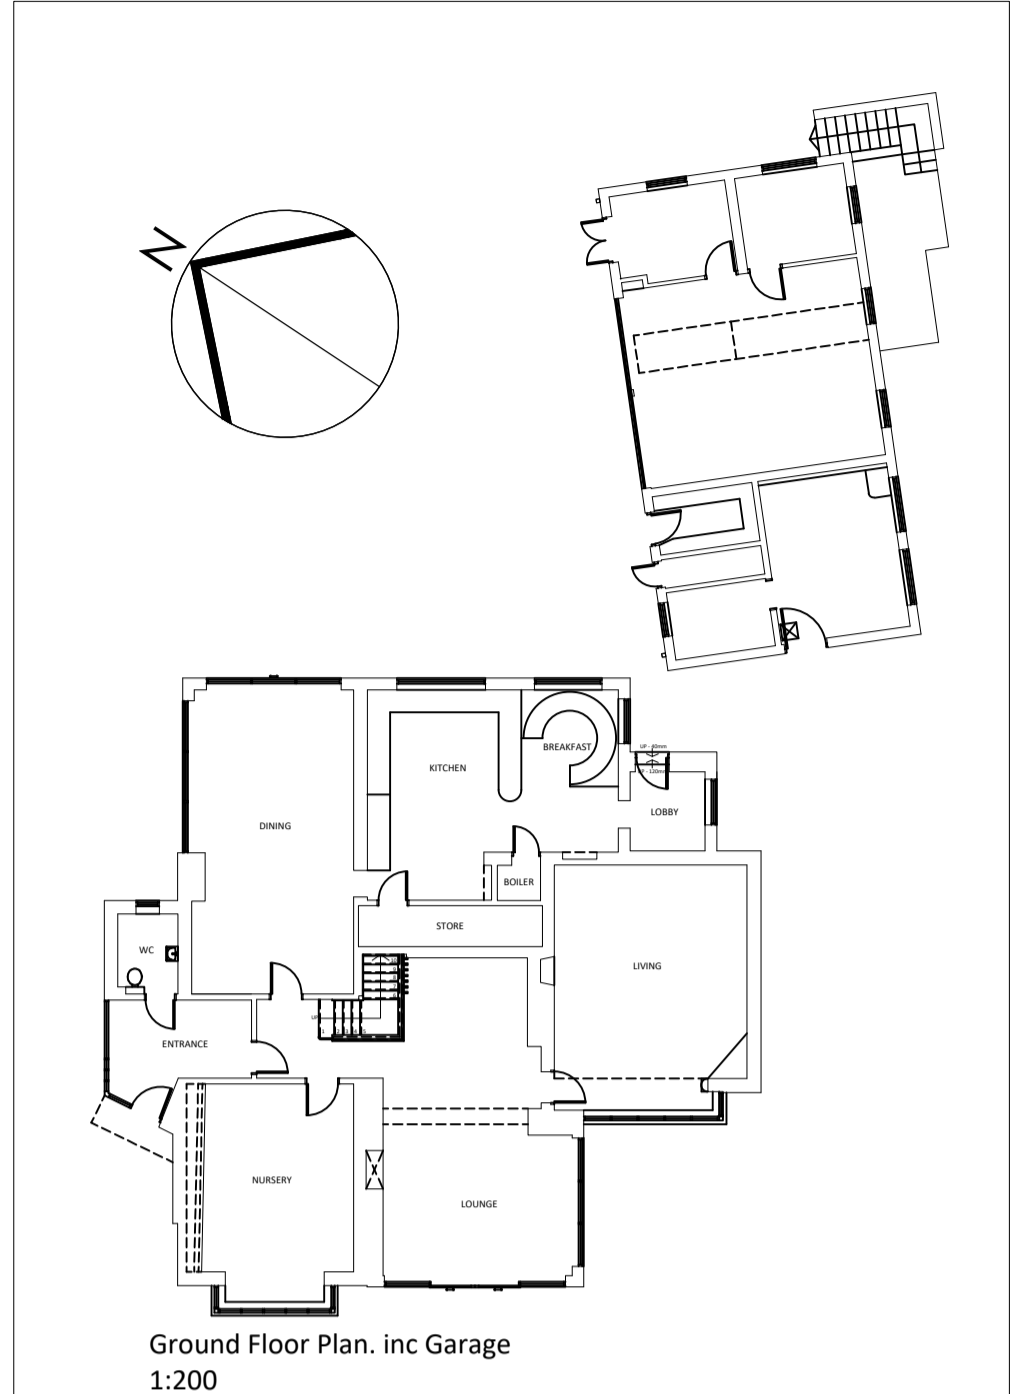

P2	24.05.23	NORTH ARROW & SCALE BAR ADDED	MS	MAC
P1	23.05.23		MS	CB
P1	Date	Description	Drawn	Checked


Revisions:  
Purpose of Issue:  
**PLANNING**

Project:  
**3 APPERLEY ROAD,  
STOCKSFIELD**

Drawing Title:  
**EXISTING GARAGE PLAN AND ELEVATIONS**

Drawing No.  
**2022105-003**

Project No.	Scale:	Drawn By:	Checked By:	Status:	Rev:
2022105	1:100	MS	MAC		P2

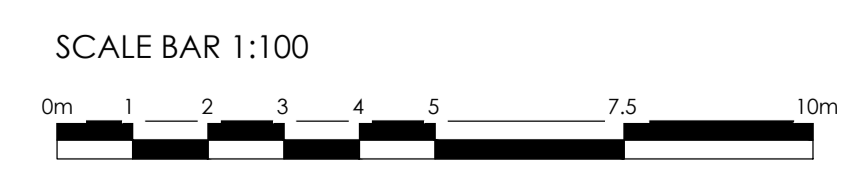

**envision**  
DESIGN GROUP

16 Riverside Studios, Amethyst Road  
Newcastle Upon Tyne  
NE4 7YL

**GARAGE**