





Existing Front Elevation

Proposed Rear Elevation

Proposed Gable elevation

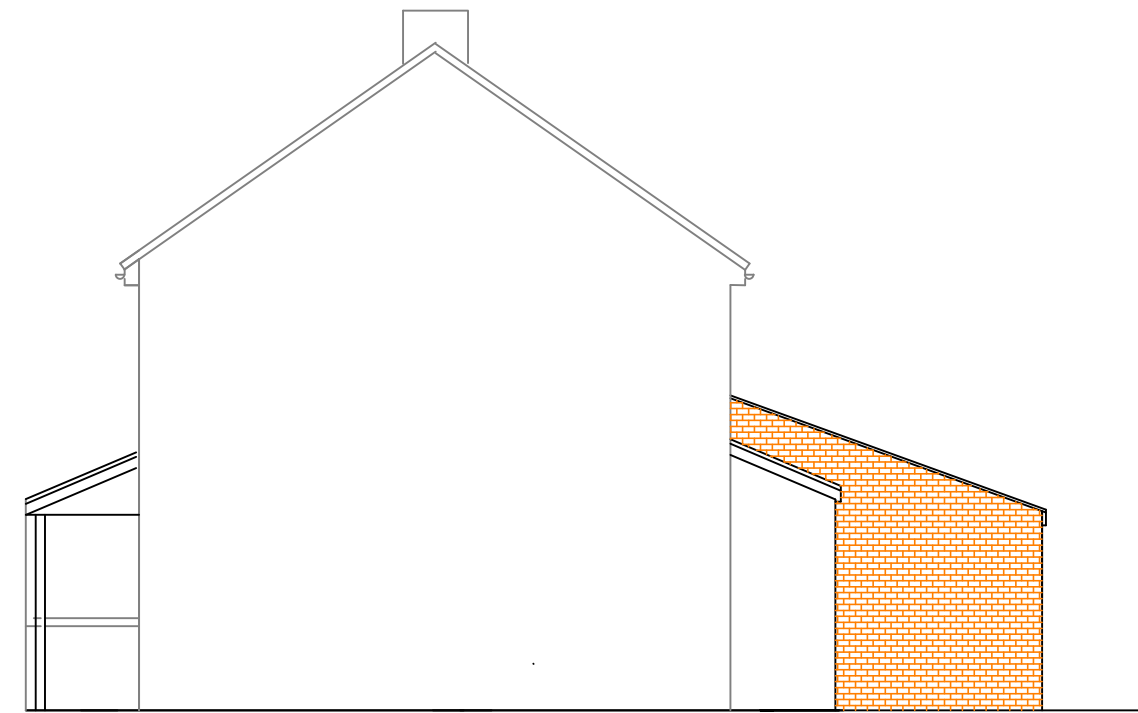

Proposed side elevations

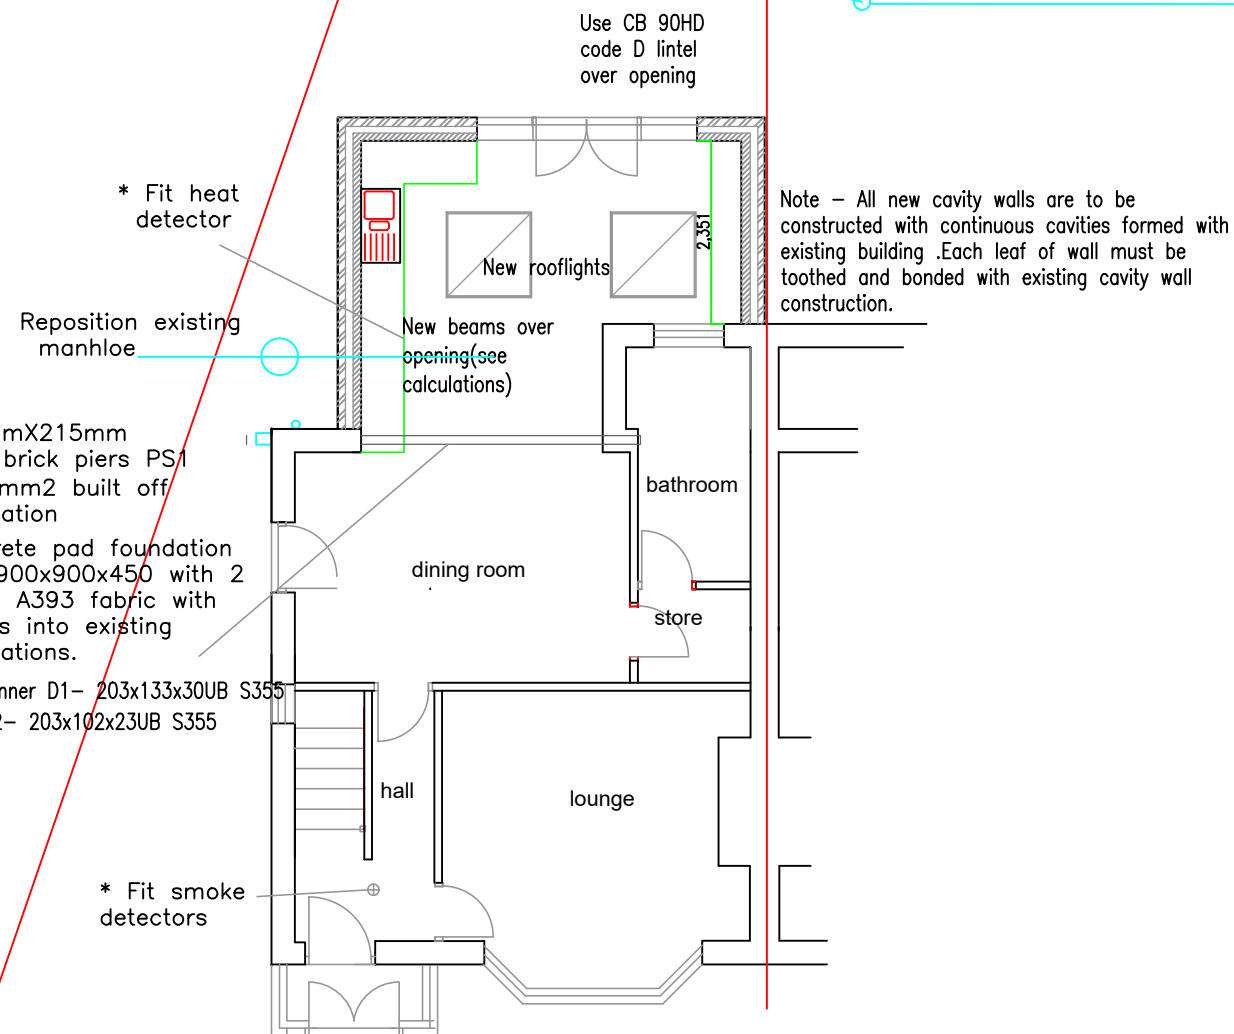

Proposed Ground Floor Plan

PROPOSED EXTENSION AND ALTERATIOS AT
109, Cowpen Road, Blyth,
Northumberland