




SIDE ELEVATION AS PROPOSED 1:100

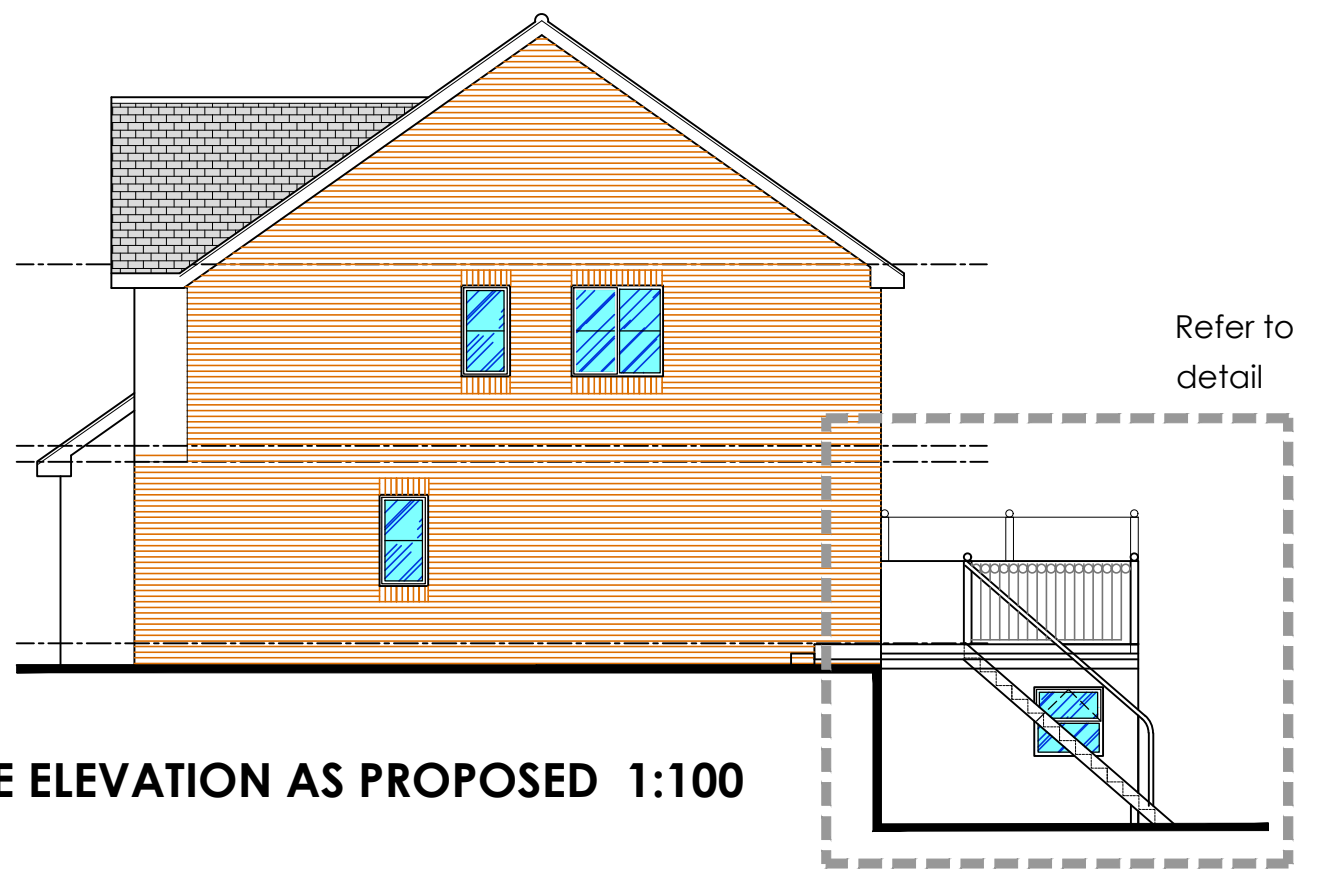

SIDE ELEVATION AS PROPOSED 1:100

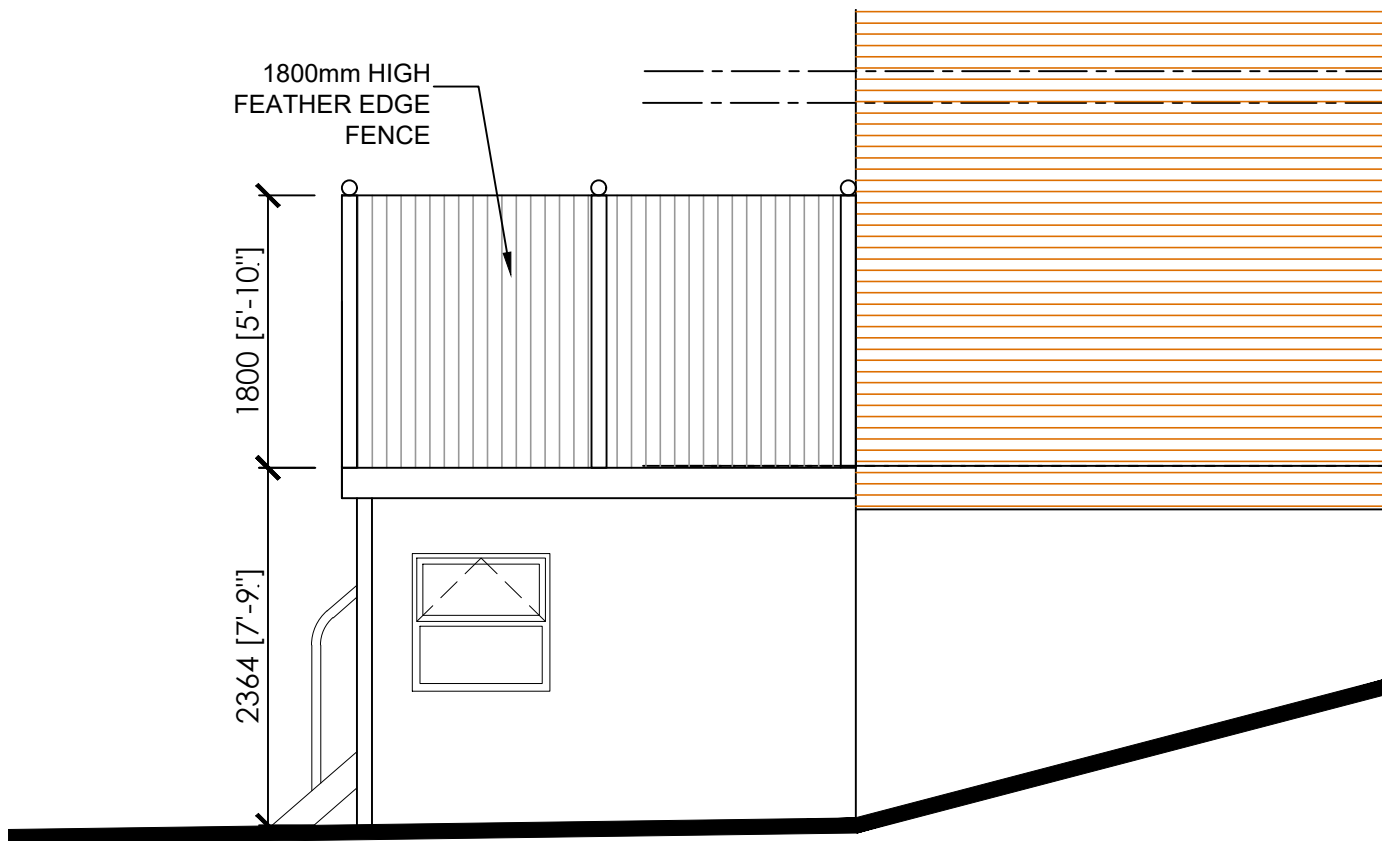

SIDE ELEVATION AS PROPOSED 1:50

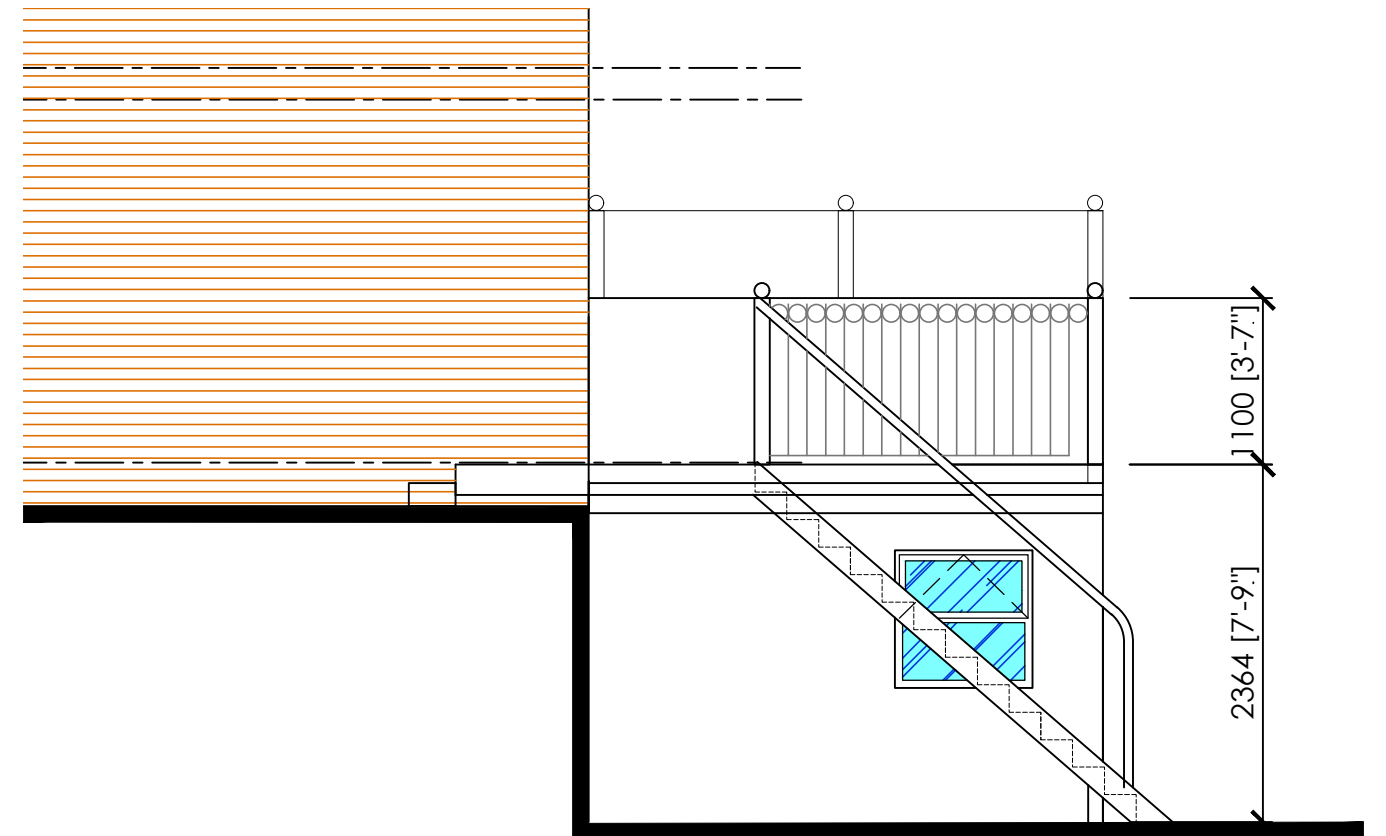

SIDE ELEVATION AS PROPOSED 1:50


**Creation Design**  
 Creation Design - Wales  
 Tel: 01495 616277 / 07508890294  
[www.creationdesign-wales.com](http://www.creationdesign-wales.com)  
 E-mail: info@creationdesign-wales.com

**PROPOSED BALCONY EXTENSION**  
 3 VALLEY MEADOW CLOSE  
 PANTSIDE  
 NEWBRIDGE  
 NP11 5BU

**ELEVATIONS AS PROPOSED 2**

DATE: <b>May 2023</b>	DRAWN BY: <b>P.P.</b>
SCALE(S): <b>1:50 / 1:100 @ A3</b>	DRAWING NO: <b>23-062/P/06</b>
	REV: <b>-</b>