


PROPOSED GROUND FLOOR PLOT 1
 PROPOSED GROUND FLOOR PLOT 2
 PROPOSED GROUND FLOOR PLOT 3
 PROPOSED GROUND FLOOR PLOT 4



PROPOSED FIRST FLOOR PLOT 1
 PROPOSED FIRST FLOOR PLOT 2
 PROPOSED FIRST FLOOR PLOT 3
 PROPOSED FIRST FLOOR PLOT 4

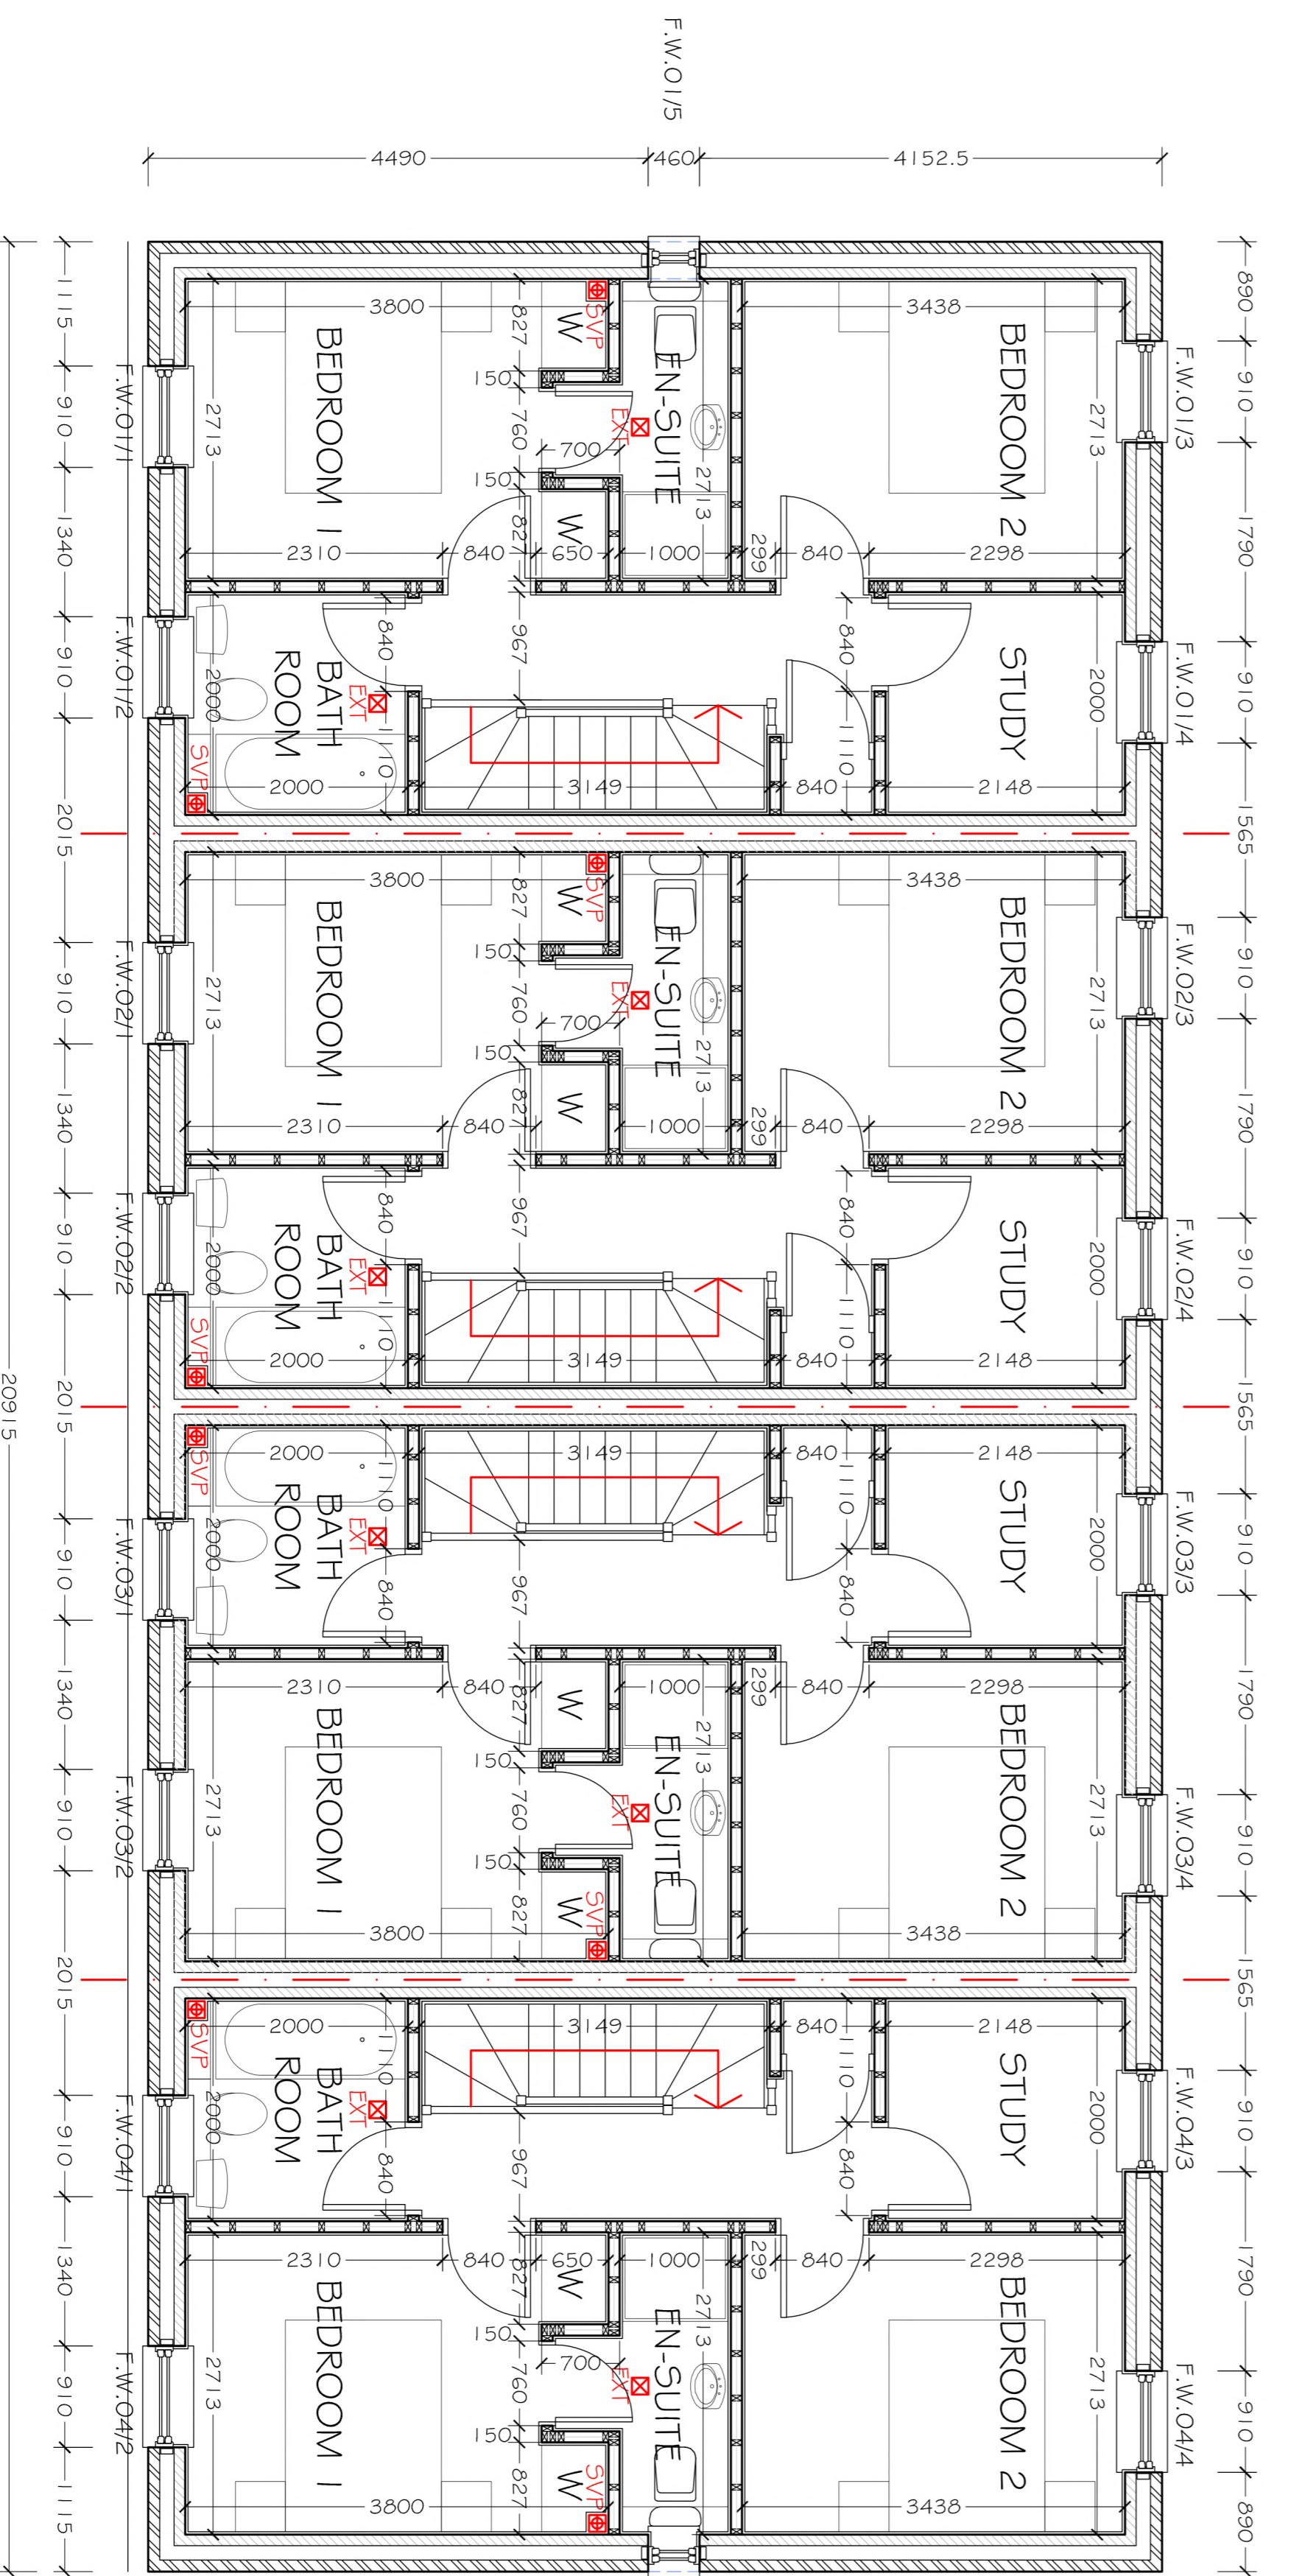

- REV A:
- Window & Door references added
- REV B:
- First floor walls changed from blockwork to stud
 - Window reference F.W.01/5 and F.W.04/5 added

Client	LAUREN NICOLE HOMES LTD.
Project	121 Garland Road, Parkeston, Harwich
Drawing Title	Plans of proposed
Architects and Planning Consultants	e + m design partnership 2028 The Square, West Street, Rochford, Essex S84 1AQ
Scale	1:50 @ A1
Dwg No	2810/03
Date	Sept 2020
Rev	B