


Helmingham Primary School, IP14 6EX
Application for Planning Permission: DC/23/0249
Applicant: Consortium Trust


Full application: Erection of a wooden shelter to provide an outdoor learning space.

Proposed Elevations (Scale 1:50)


NW side elevation

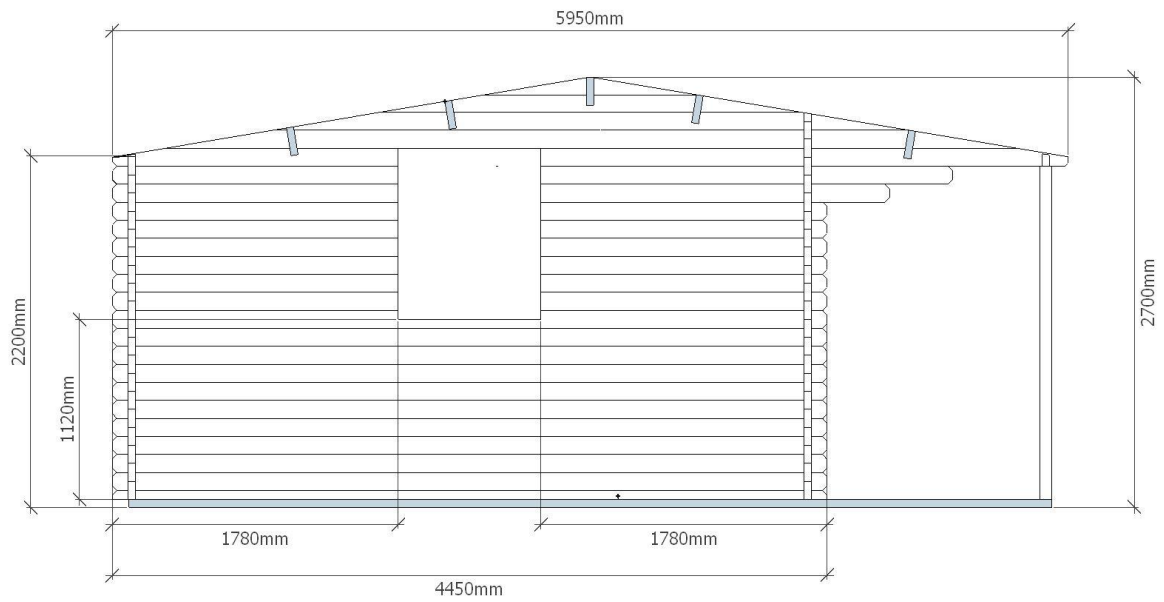


SE side elevation

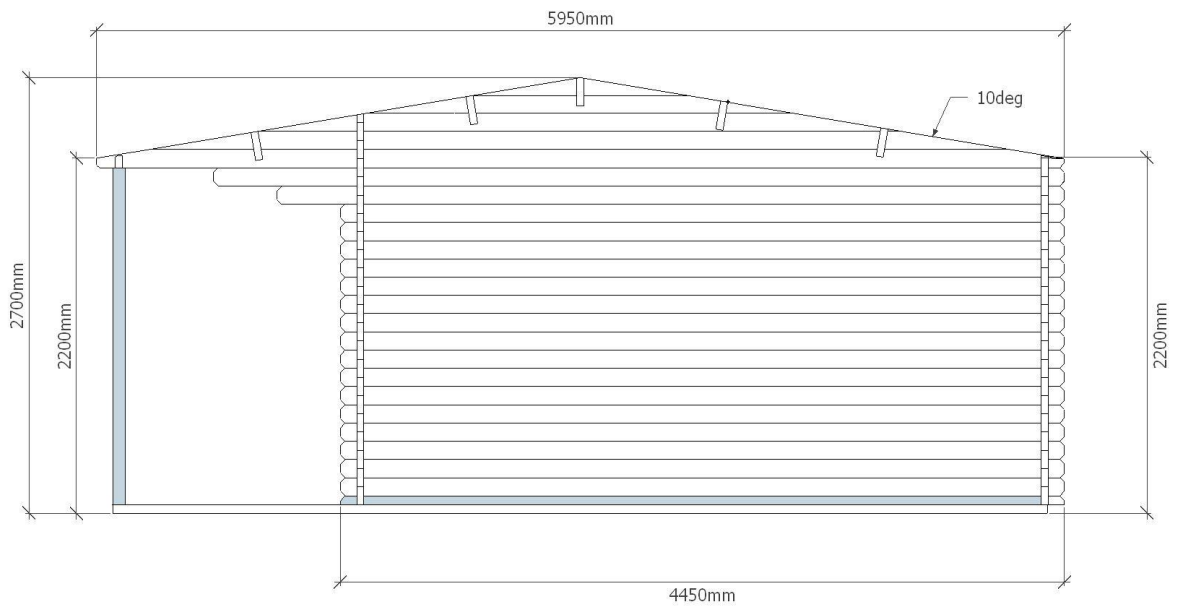

Front SW elevation

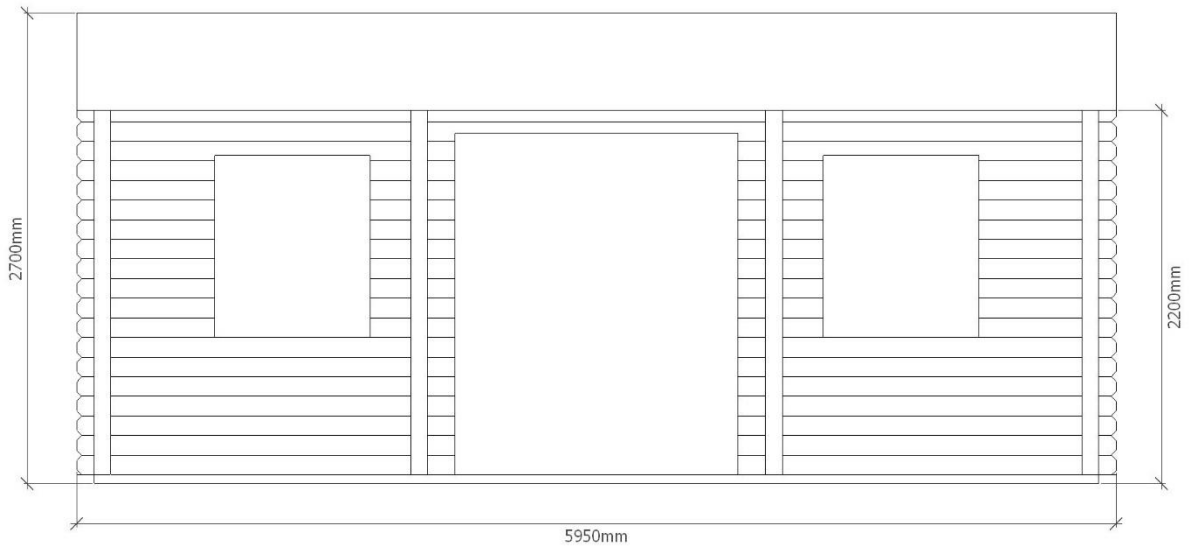

Front SW elevation detail

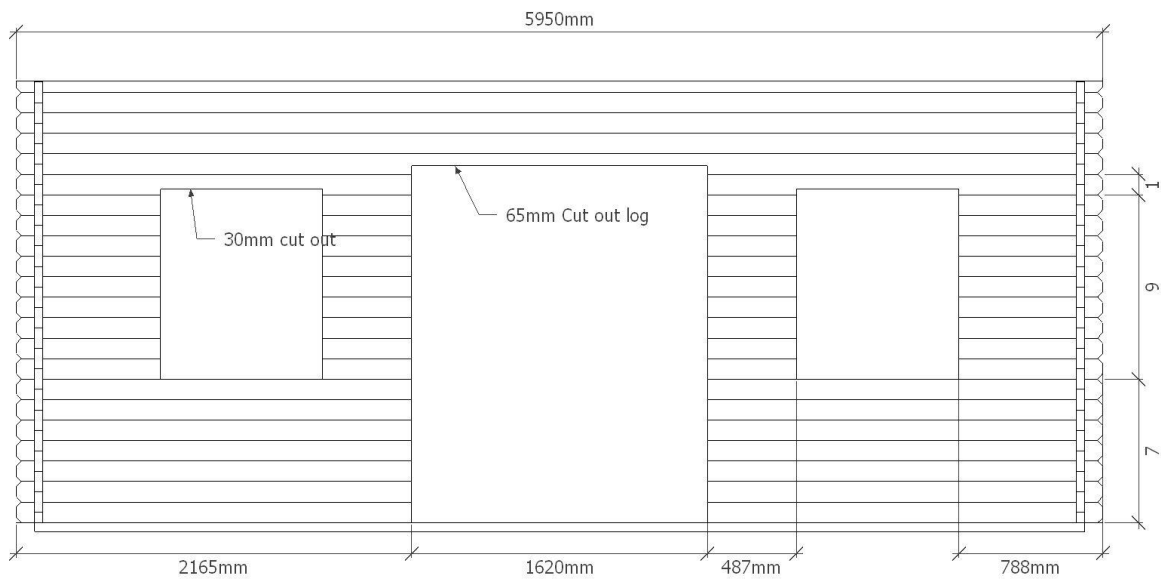

Rear NE elevation



Floor frame

