



PLANNING DRAWING


NOT FOR CONSTRUCTION

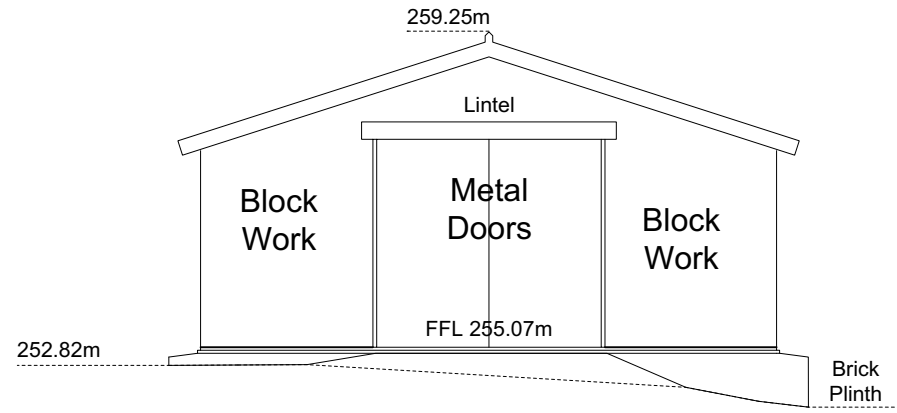

P/701 EXISTING SOUTH ELEVATION
1:100

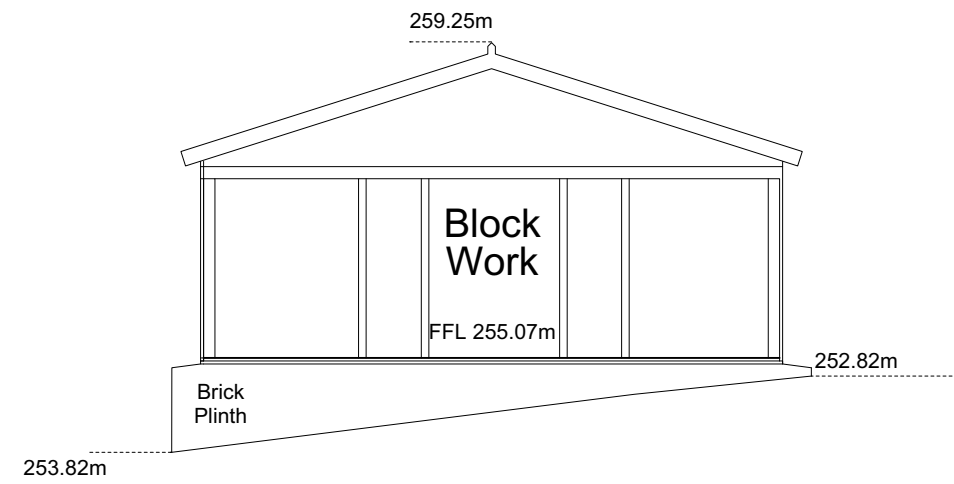

P/701 EXISTING NORTH ELEVATION
1:100

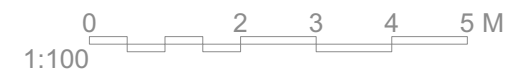

- General Notes**
1. Responsibility is not accepted for errors made by others in scaling from this drawing. All construction information should be taken from figured dimensions only.
 2. All dimensions to be checked onsite.
 3. Unless otherwise stated dimensions are in millimetres.
 4. Drawings to be read in conjunction with all other project drawings.
 5. Copyright Millar + Howard Workshop Ltd.

Rev.	Date	Notes

Chartered Architects
MILLAR+HOWARD
WORKSHOP

St Mary's Mill
St Mary's
Chalford
STROUD
Gloucestershire
GL6 8NX

t: 01453 887186
e: info@mhworkshop.co.uk
w: www.mhworkshop.co.uk

Project Title
The Stables, Ullenwood

Project Address
**The Stables,
Greenway Lane,
Ullenwood, GL53 9QS**

Job No. **2210**

Drawing Title
Existing Elevations

Drawn By RL	Checked By TH	Date Jan 2023
-----------------------	-------------------------	-------------------------

Scale **1:100@A3**

Drawing No. P/701	Revision
-----------------------------	----------

Drawing Status **Planning**