


**PLANNING DRAWING**  
NOT FOR CONSTRUCTION

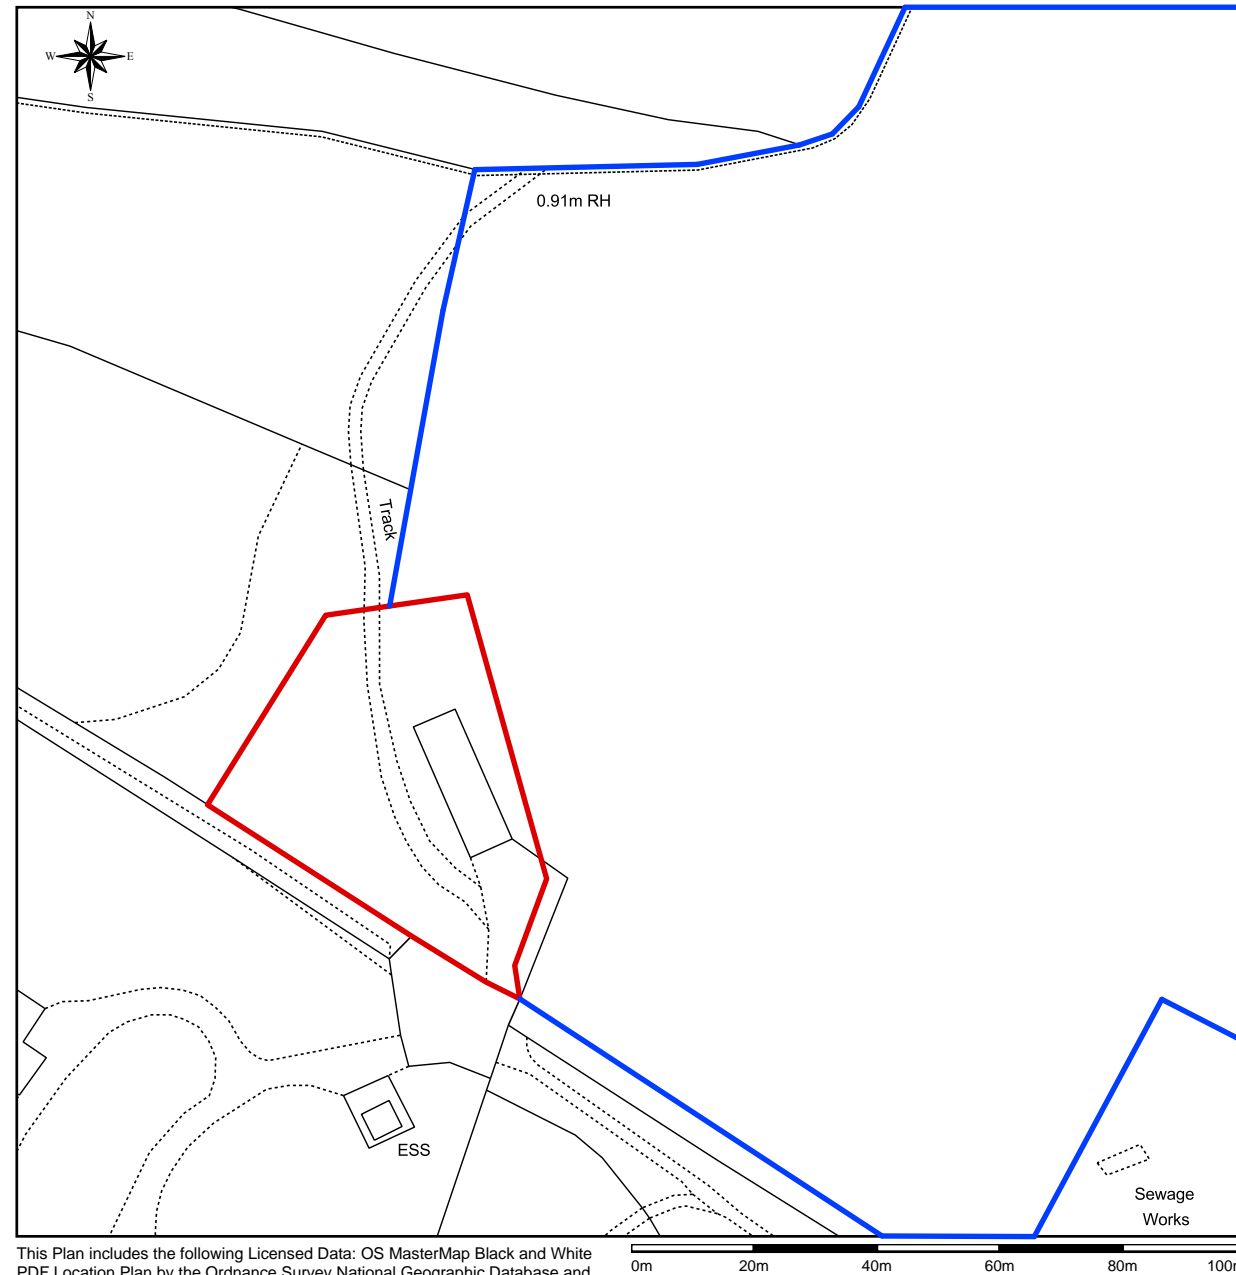

This Plan includes the following Licensed Data: OS MasterMap Black and White PDF Location Plan by the Ordnance Survey National Geographic Database and incorporating surveyed revision available at the date of production. Reproduction in whole or in part is prohibited without the prior permission of Ordnance Survey. The representation of a road, track or path is no evidence of a right of way. The representation of features, as lines is no evidence of a property boundary. © Crown copyright and database rights, 2018. Ordnance Survey 0100031673

**General Notes**  
 1. Responsibility is not accepted for errors made by others in scaling from this drawing. All construction information should be taken from figured dimensions only.  
 2. All dimensions to be checked onsite.  
 3. Unless otherwise stated dimensions are in millimetres.  
 4. Drawings to be read in conjunction with all other project drawings.  
 5. Copyright Millar + Howard Workshop Ltd.

Rev.	Date	Notes

Chartered Architects  
**MILLAR+HOWARD**  
 WORKSHOP

St Mary's Mill  
 St Mary's  
 Chalford  
 STROUD  
 Gloucestershire  
 GL6 8NX

t: 01453 887186  
 e: info@mhworkshop.co.uk  
 w: www.mhworkshop.co.uk

Project Title  
**The Stables, Ullenwood**

Project Address  
**The Stables,  
 Greenway Lane,  
 Ullenwood, GL53 9QS**

Job No. **2210**

Drawing Title  
**Site Location Plan**

Drawn By <b>RL</b>	Checked By <b>TH</b>	Date <b>Jan 2023</b>
-----------------------	-------------------------	-------------------------

Scale **1:1250@A3**

Drawing No. <b>P/001</b>	Revision
-----------------------------	----------

Drawing Status **Planning**



**P/001** **SITE LOCATION PLAN**  
1:1250

