



NOTE

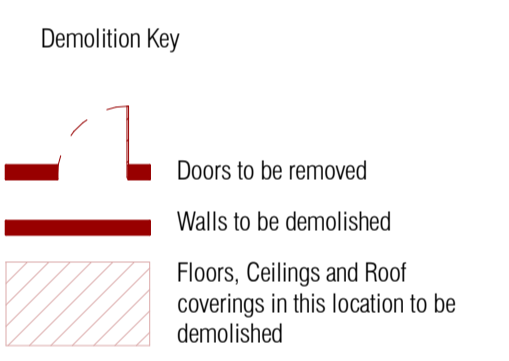

Revision	Date	Description	By/Ch
P 01	11/05/2023	Issued for Planning	

CLIENT
Haven Leisure Ltd.

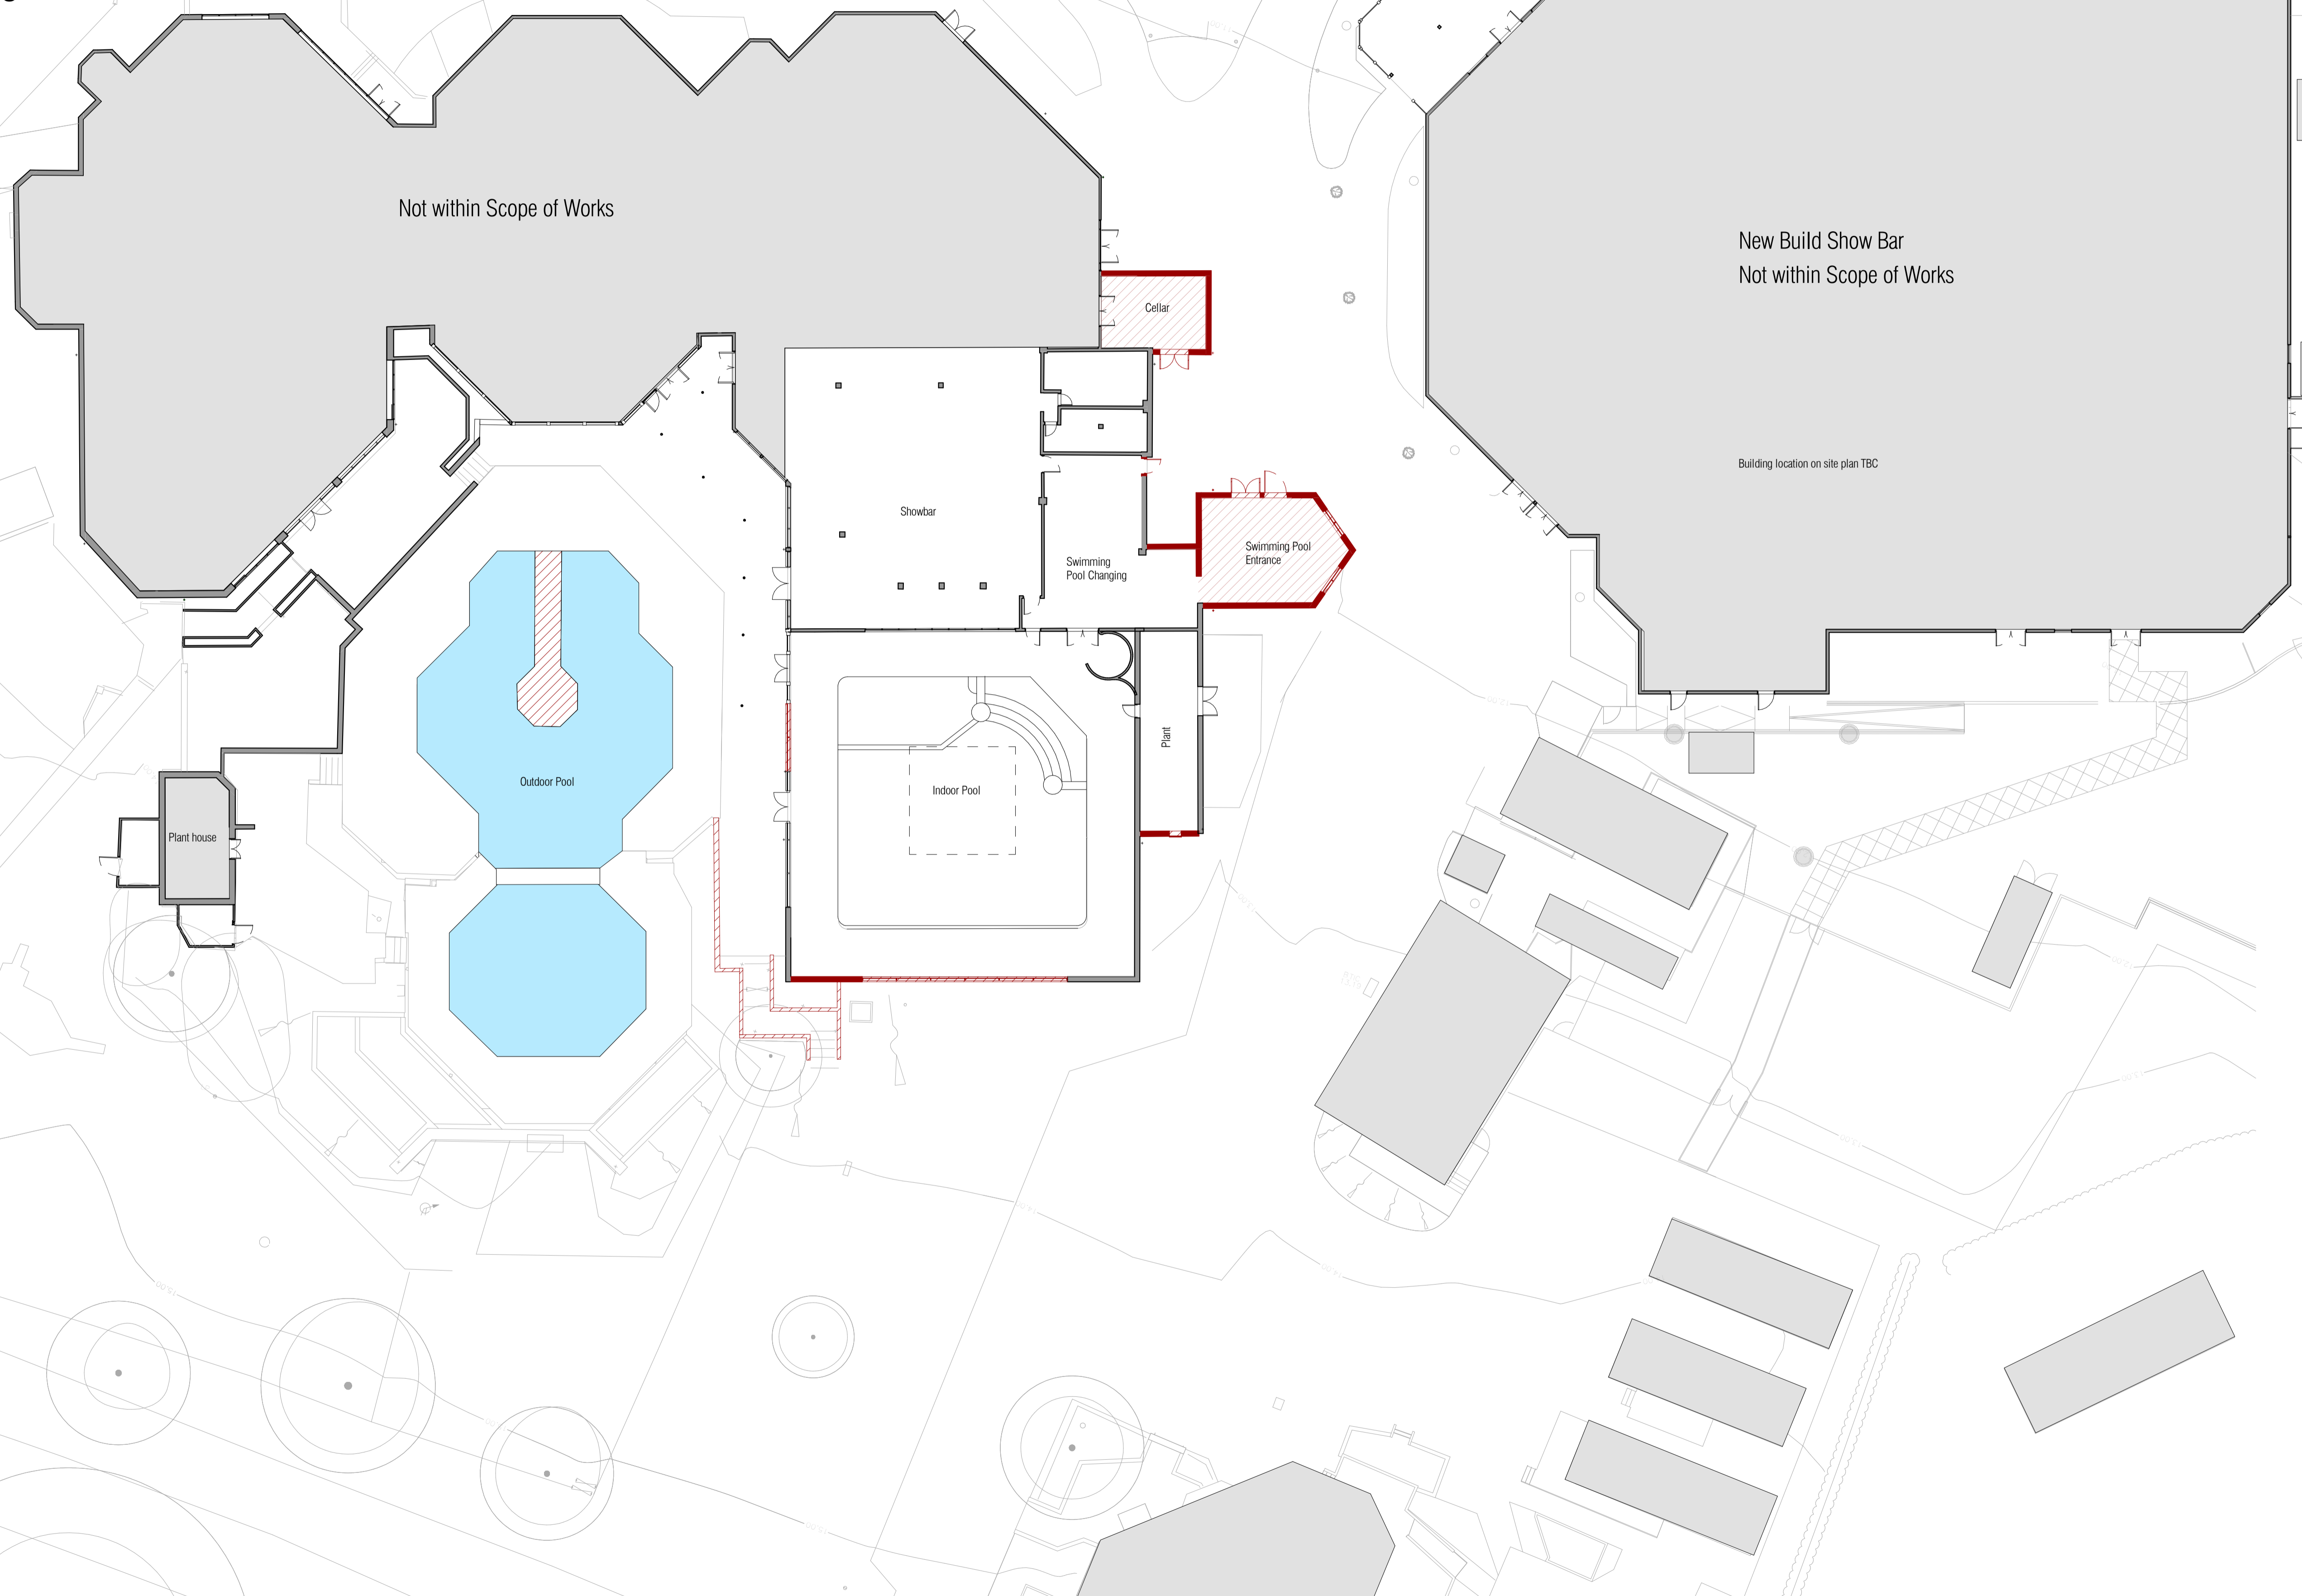

+44 800 909 8008 arwaters@space-place.com www.space-place.com

SUITABILITY
ISSUED FOR PLANNING

PROJECT
Haven Holiday Parks
Allhallows


DRAWING
Demolition Plan

SCALE: As indicated | SHEET SIZE: A1 | DRAWN BY: AG | CHECKED BY: S&P | DATE: 04/05/23

DRAWING NO. 3893 - ASP - B1 - 00 - DR - A - 0832 - P 01

REVISION

This drawing must not be reproduced in whole or part without written consent. Do not scale this drawing. All dimensions in millimetres. Written dimensions to be checked on site. Electronic issue to be controlled by space place only. ©SPACE PLACE. All Rights Reserved.

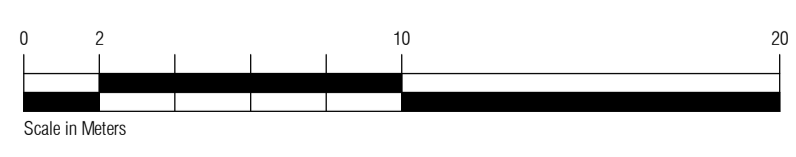

Ground Floor Demolition Plan
1:200