




# WINDOW 'B' Side hung casement

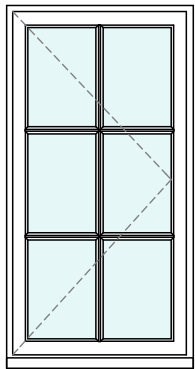

Elevation

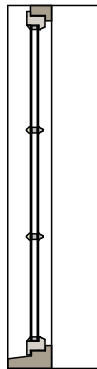


Section

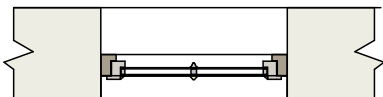

Plan

Scale 1:25

## Glazing bar detail

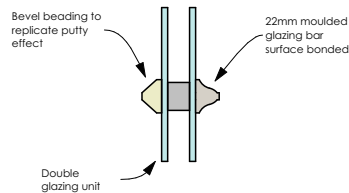

SCALE 1:5

Note window sized to match that shown on elevations

Windows constructed from timber - accoya or similar wood

All timber to be painted finish

Windows and doors to be set 50mm in reveal from outside face to match existing fitment

PROPOSED WINDOW 'B' DETAIL  
1 & 2 CROFT COTTAGES. ABERFORD ROAD.  
BRAMHAM. LS23 6QW  
SCALE 1:25<sub>apx</sub> @ A4 MARCH 2022  
PLAN No. H84-1-DISCON 1 1-WINDOW B rev A