



# WINDOW 'D'


## double hung sliding sash

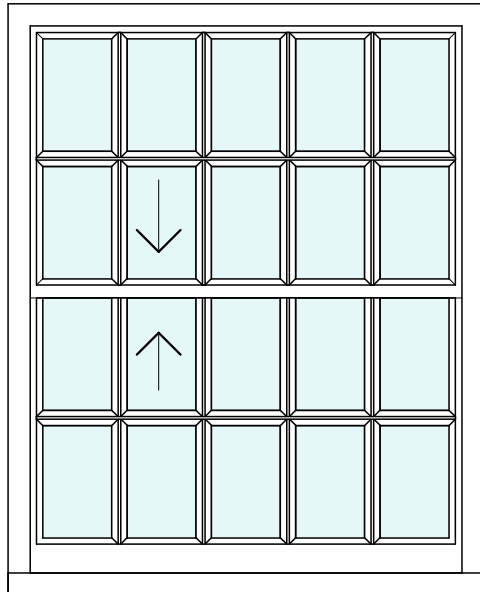

Elevation

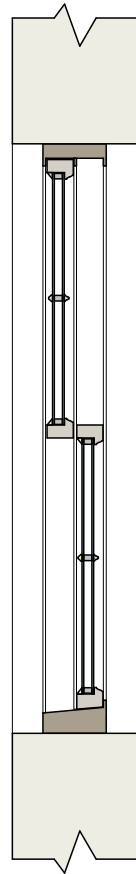

Section

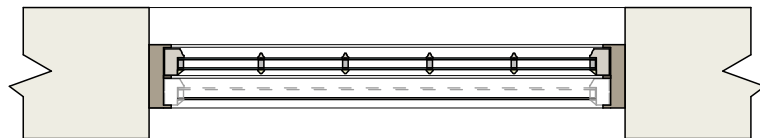

Plan

Scale 1:25


Note window sized to match that shown on elevations

Windows constructed from timber - accoya or similar wood

All timber to be painted finish

Windows and doors to be set 50mm in reveal from outside face to match existing fitment

### Glazing bar detail

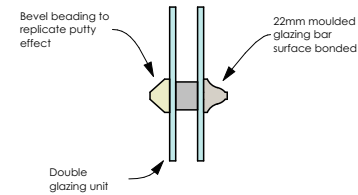

SCALE 1:5

PROPOSED WINDOW 'D' DETAIL

1 & 2 CROFT COTTAGES. ABERFORD ROAD.

BRAMHAM. LS23 6QW

SCALE 1:25apx @ A4 MARCH 2022

PLAN No. H84-1-DISCON 1 1-WINDOW D rev A

