


left side (southwest) elevation

R7 agate grey (painswick)  
upvc doors  
(conservation type)

PROPOSED REPLACEMENT  
WINDOWS & DOORS  
HIGHLIGHTED IN RED

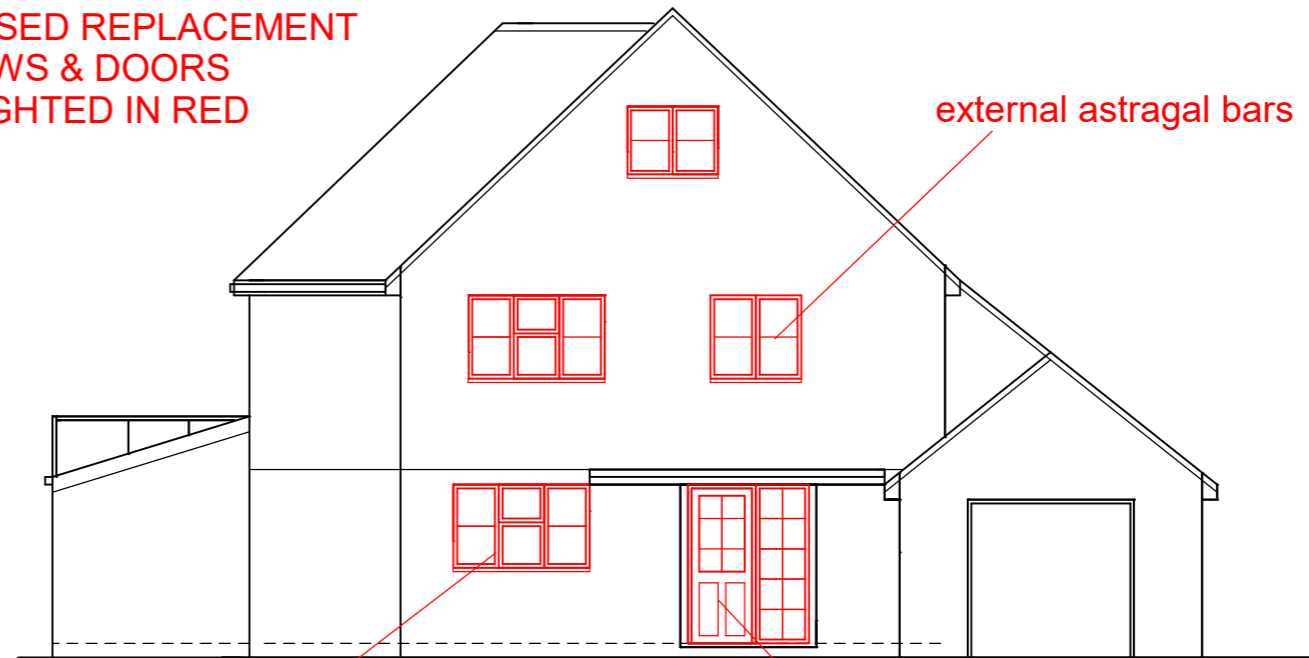


front (southeast) elevation


agate grey (painswick) upvc  
flush sash casement window  
(conservation type)

composite door

external astragal bars

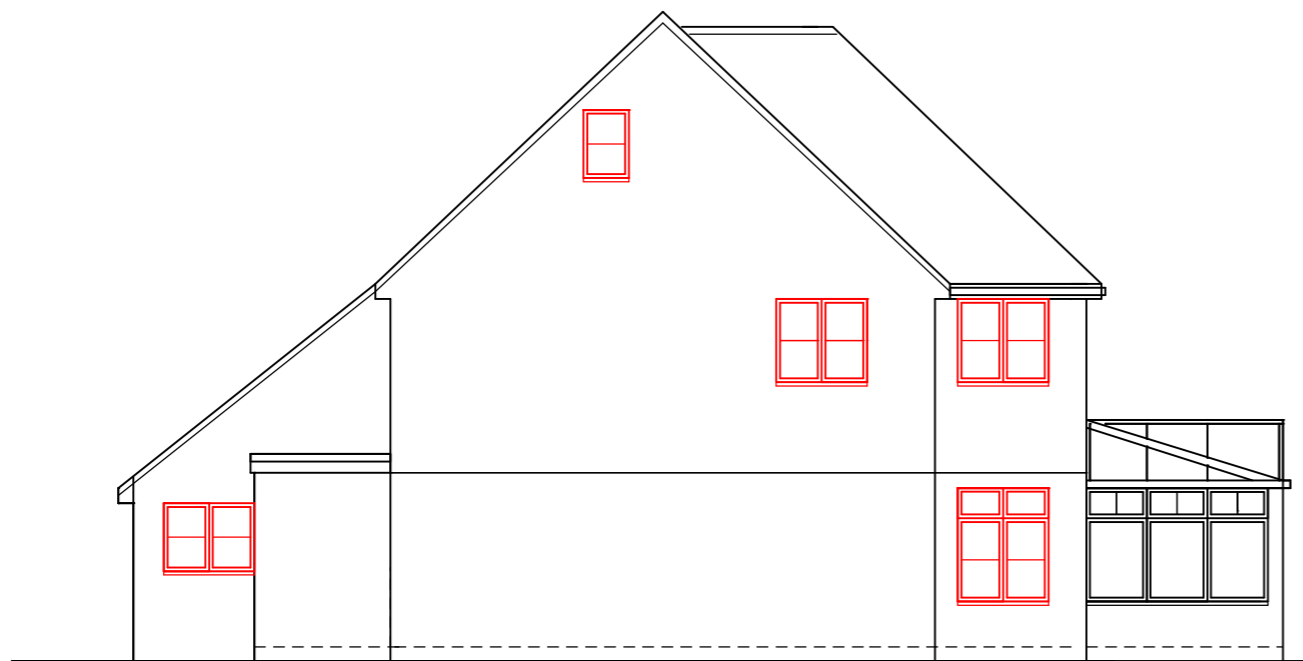

rear (northwest) elevation

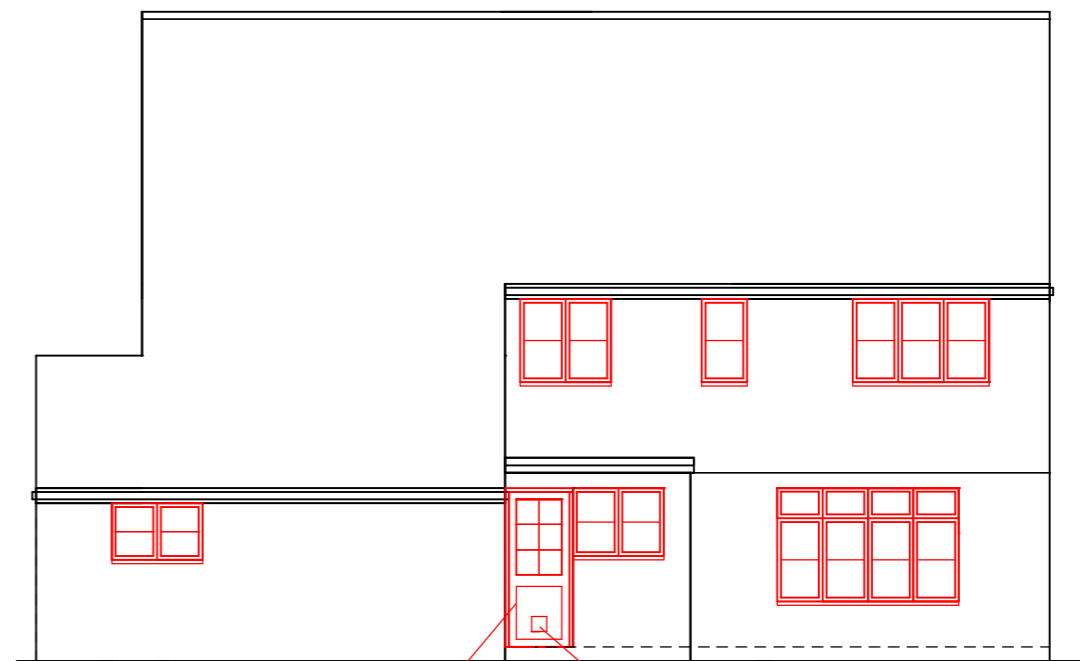

right side (northeast) elevation

R7 agate grey (painswick)  
upvc doors

cat flap