

Window and Door details

The submitted 'neighbour window drawings' & 'neighbour door drawings' do not have scale bars as they are not drawn to scale, they do however show measurements which correspond to the scale drawings on the elevation drawings provided.


The scale drawings of the proposed replacement windows and doors have been submitted under 'existing & proposed elevations' scale 1:100. The window drawings and door drawings are only to help the planning officer & neighbours that might be consulted to visualise the window & door designs. We would still like both the 'neighbour window drawings' & 'neighbour door drawings' to be part of the application documents.

The use of the word 'example' was to show the profile cross section drawings which is universal to all the replacement windows, I have removed the word example and just called it 'PROFILE DRAWING'. Again this document is to help the planning officer & conservation officer understand the profile/thickness of the frame. This might not be a validation requirement but we would like to include the drawing (attached).

PROPOSED REPLACEMENT DOORS AGATE GREY (painswick) upvc & Composite external astragal bars

Item 1 of 4 - Front Door Open in resi door

(1640 mm wide x 2080 mm high)

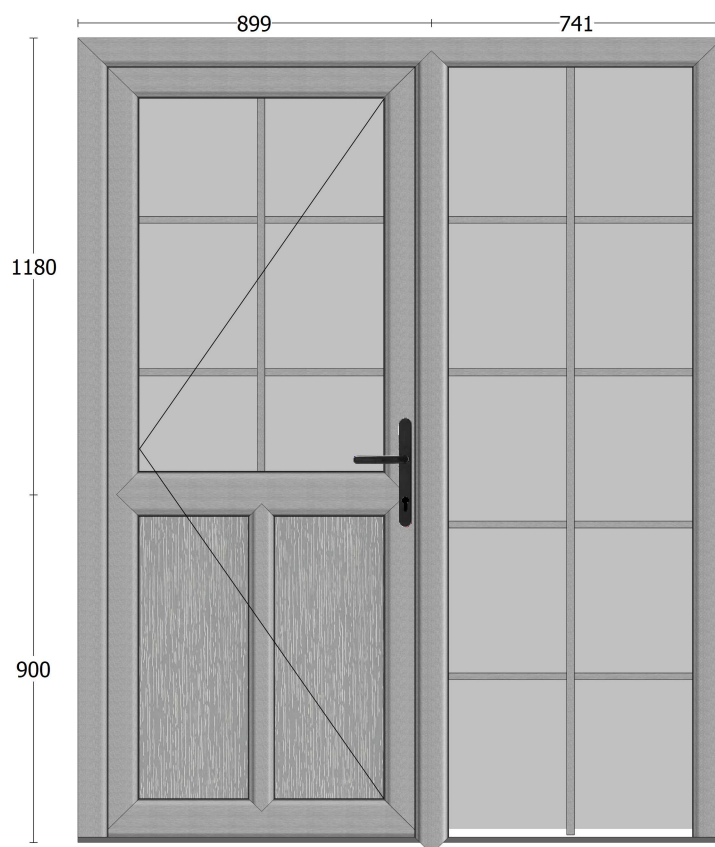

Basalt - Featured PVCu
Slate Grey Foil panel

Clear 4:20:4 Tough Low E (A Rated) PVCu Astragal bars


Name: **Neighbour (doors)**

Address:

Date: 16 / 5 / 2023

Item 2 of 4 - Utility Door Open in resi door

(920 mm wide x 2080 mm high)

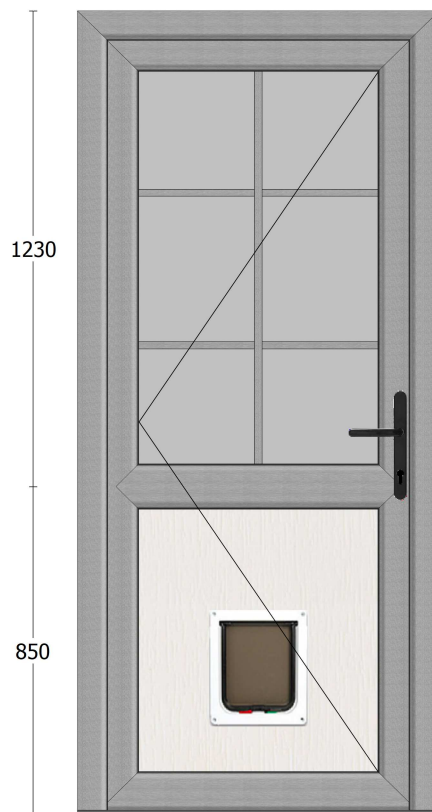

Basalt - Featured PVCu
White Foil panel

Clear 4:20:4 Tough Low E (A Rated) PVCu Astragal bars

Name: **Neighbour (doors)**

Address:

Date: 16 / 5 / 2023

Item 3 of 4 - Kitchen Door Open in resi door

(900 mm wide x 2080 mm high)



Basalt - Featured PVCu

Clear 4:20:4 Tough Low E (A Rated) PVCu Astragal bars

Name: **Neighbour (doors)**

Address:

Date: 16 / 5 / 2023

Item 4 of 4 - Lounge Door Open in resi door

(900 mm wide x 2080 mm high)



Basalt - Featured PVCu

Clear 4:20:4 Tough Low E (A Rated) PVCu Astragal bars

Name: **Neighbour (doors)**


Address:

Date: 16 / 5 / 2023

PROPOSED REPLACEMENT WINDOWS
AGATE GREY (painswick) upvc
Conservation Type Flush Sash Casement Window
(profile drawing and brochure attached)
external astragal bars

Item 1 of 22 - Kitchen 1 Casement window

(1785 mm wide x 1070 mm high)

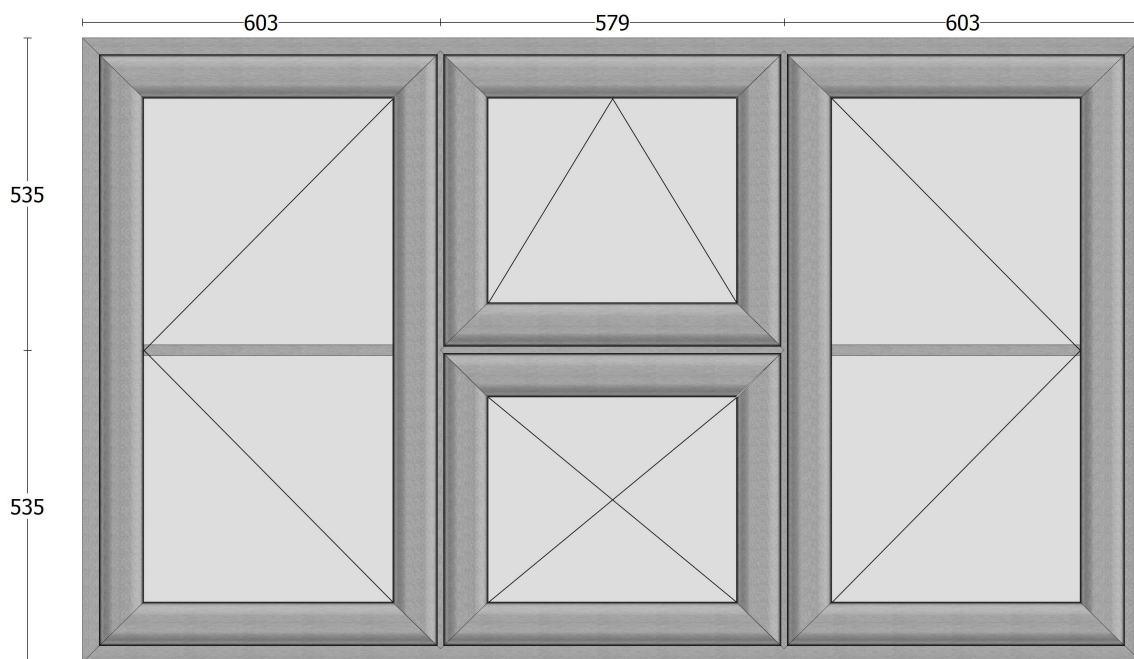

Basalt - Featured PVCu

Clear 4:20:4 Low E (A Rated) PVCu Astragal bars


Name: **Neighbour**

Address:

Date: 17 / 5 / 2023

Item 2 of 22 - Kitchen 2 Casement window

(1200 mm wide x 1215 mm high)

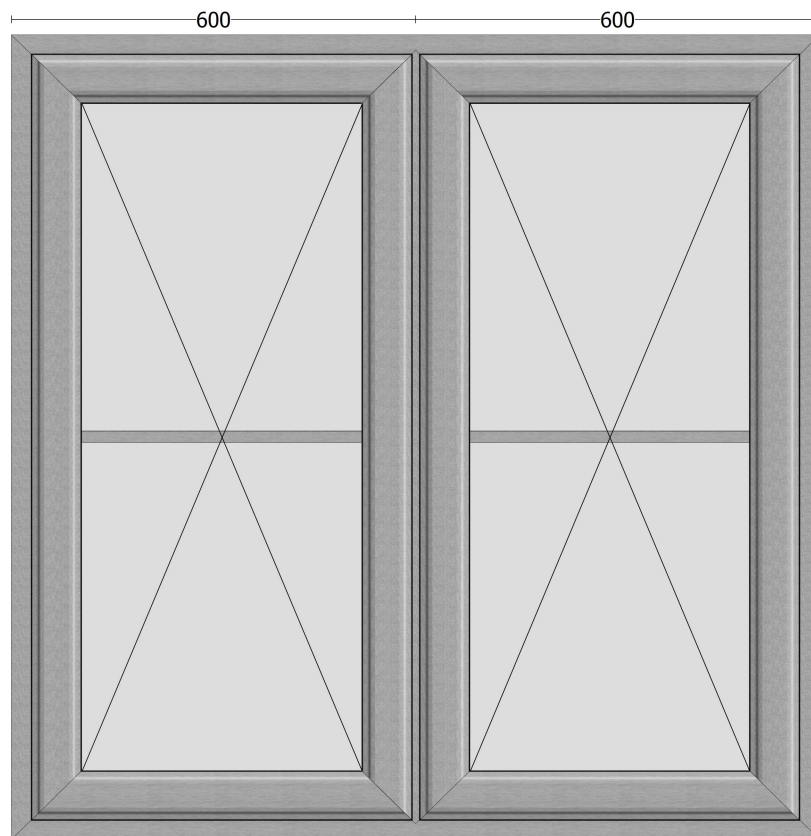

Basalt - Featured PVCu

Clear 4:20:4 Low E (A Rated) PVCu Astragal bars


Name: **Neighbour**

Address:

Date: 17 / 5 / 2023

Item 3 of 22 - Dining 1 Casement window

(1798 mm wide x 1515 mm high)

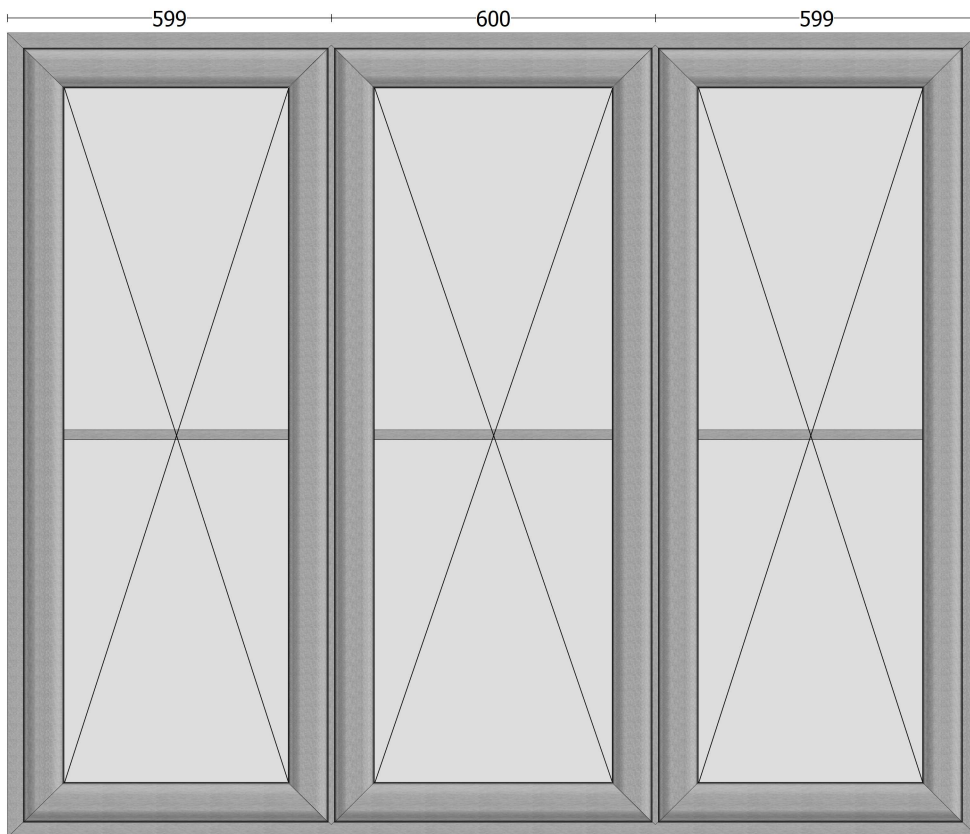

Basalt - Featured PVCu

Clear 4:20:4 Low E (A Rated) PVCu Astragal bars


Name: **Neighbour**

Address:

Date: 17 / 5 / 2023

Item 4 of 22 - Dining 2 Casement window

(1218 mm wide x 1525 mm high)

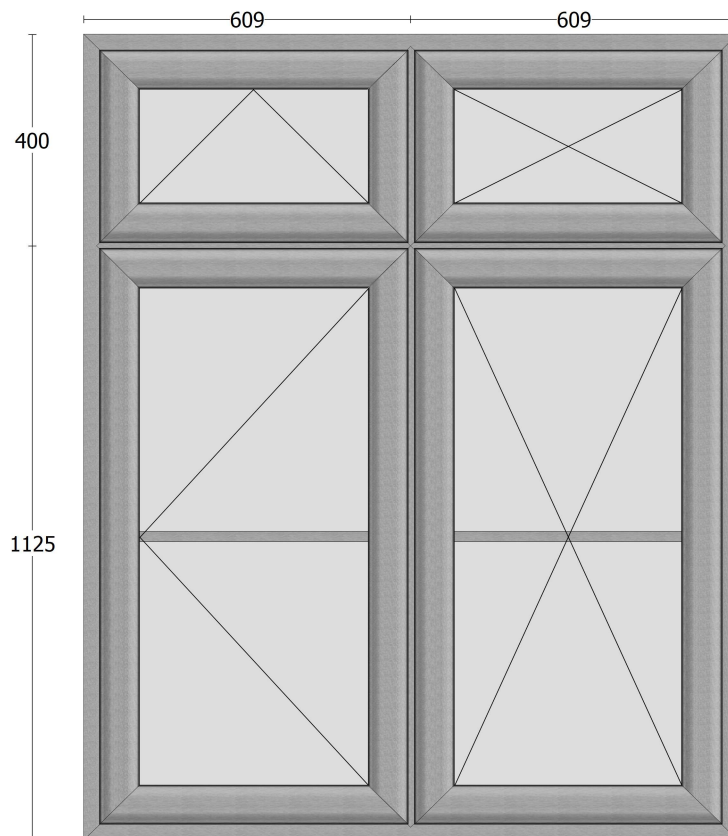

Basalt - Featured PVCu

Clear 4:20:4 Low E (A Rated) PVCu Astragal bars


Name: **Neighbour**

Address:

Date: 17 / 5 / 2023

Item 5 of 22 - Lounge 1 Casement window

(1782 mm wide x 1530 mm high)

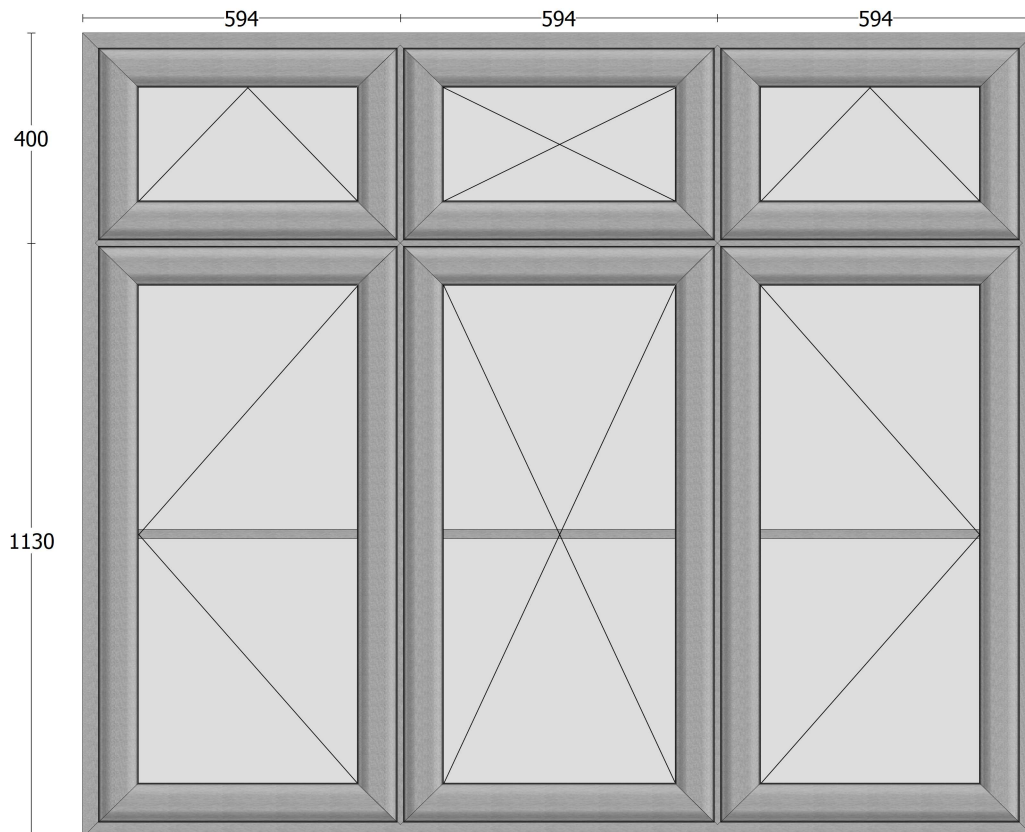

Basalt - Featured PVCu

Clear 4:20:4 Low E (A Rated) PVCu Astragal bars


Name: **Neighbour**

Address:

Date: 17 / 5 / 2023

Item 6 of 22 - Lounge 2 Casement window

(2385 mm wide x 1525 mm high)

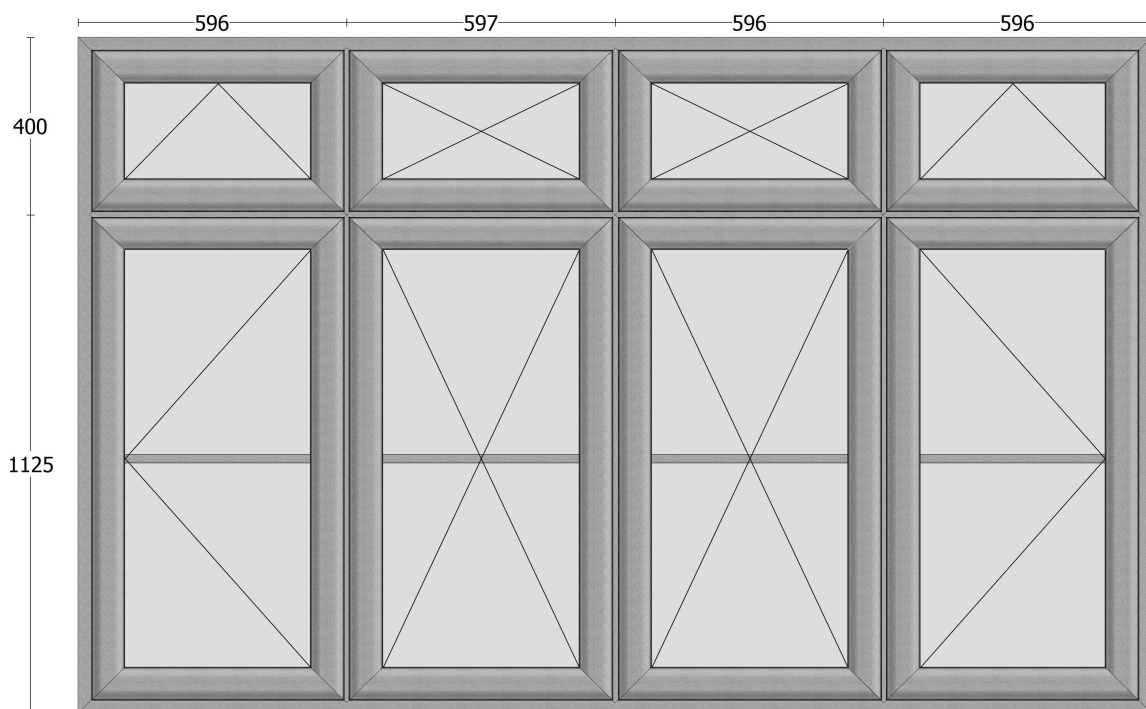

Basalt - Featured PVCu

Clear 4:20:4 Low E (A Rated) PVCu Astragal bars


Name: **Neighbour**

Address:

Date: 17 / 5 / 2023

Item 7 of 22 - Utility Casement window

(1205 mm wide x 1100 mm high)

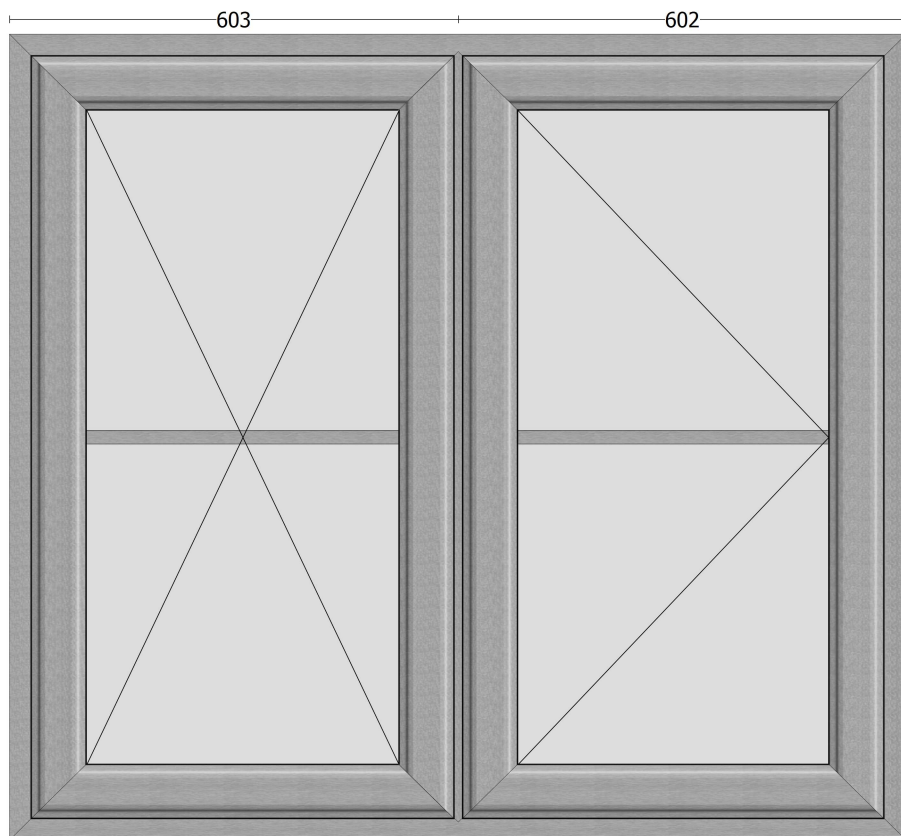

Basalt - Featured PVCu

Clear 4:20:4 Low E (A Rated) PVCu Astragal bars


Name: **Neighbour**

Address:

Date: 17 / 5 / 2023

Item 8 of 22 - Garage Casement window

(1205 mm wide x 750 mm high)

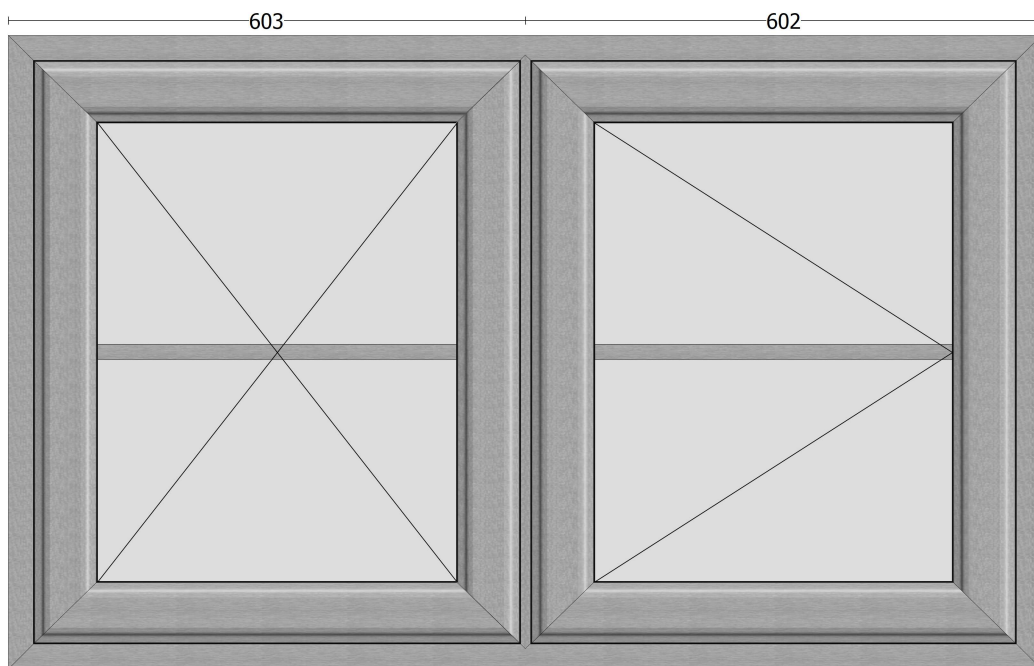

Basalt - Featured PVCu

Clear 4:20:4 Low E (A Rated) PVCu Astragal bars

Name: **Neighbour**

Address:

Date: 17 / 5 / 2023

Item 9 of 22 - Toilet Casement window

(425 mm wide x 755 mm high)



Basalt - Featured PVCu

Stippolyte 4:20:4 Low E (A Rated)


Name: **Neighbour**

Address:

Date: 17 / 5 / 2023

Item 10 of 22 - Stairs Casement window

(1205 mm wide x 1215 mm high)

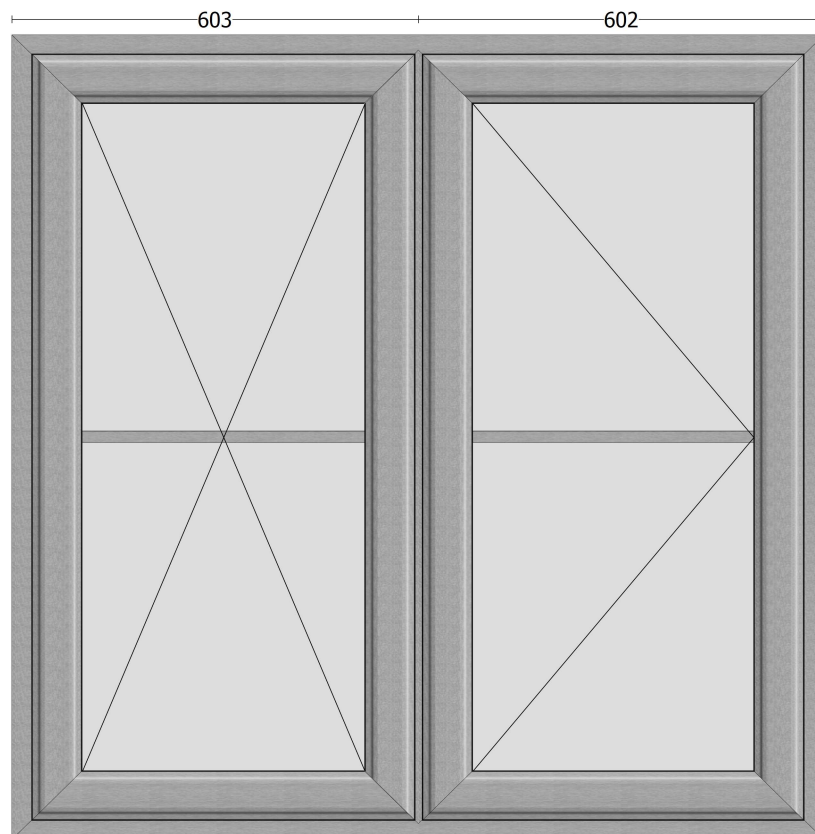

Basalt - Featured PVCu

Clear 4:20:4 Low E (A Rated) PVCu Astragal bars


Name: **Neighbour**

Address:

Date: 17 / 5 / 2023

Item 11 of 22 - ensuite Casement window

(1206 mm wide x 1060 mm high)

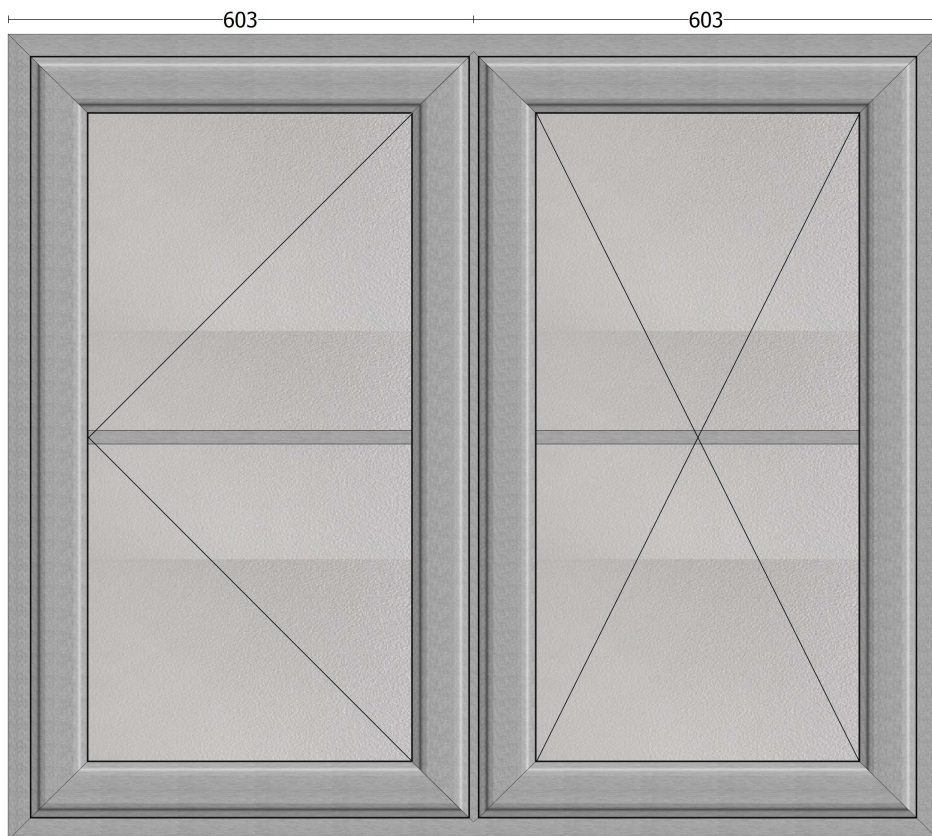

Basalt - Featured PVCu

Stippolyte 4:20:4 Low E (A Rated)PVCu Astragal bars


Name: **Neighbour**

Address:

Date: 17 / 5 / 2023

Item 12 of 22 - Bedrrom 1 front Casement window

(1785 mm wide x 1070 mm high)

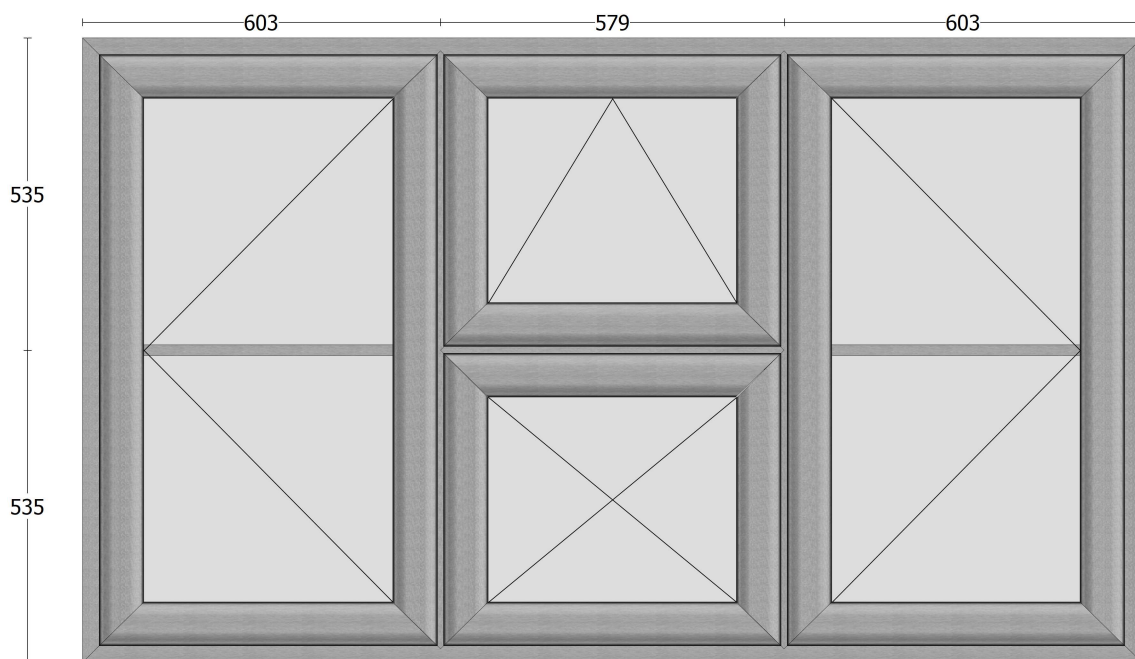

Basalt - Featured PVCu

Clear 4:20:4 Low E (A Rated) PVCu Astragal bars


Name: **Neighbour**

Address:

Date: 17 / 5 / 2023

Item 13 of 22 - Bedroom 1 A Casement window

(1786 mm wide x 1520 mm high)

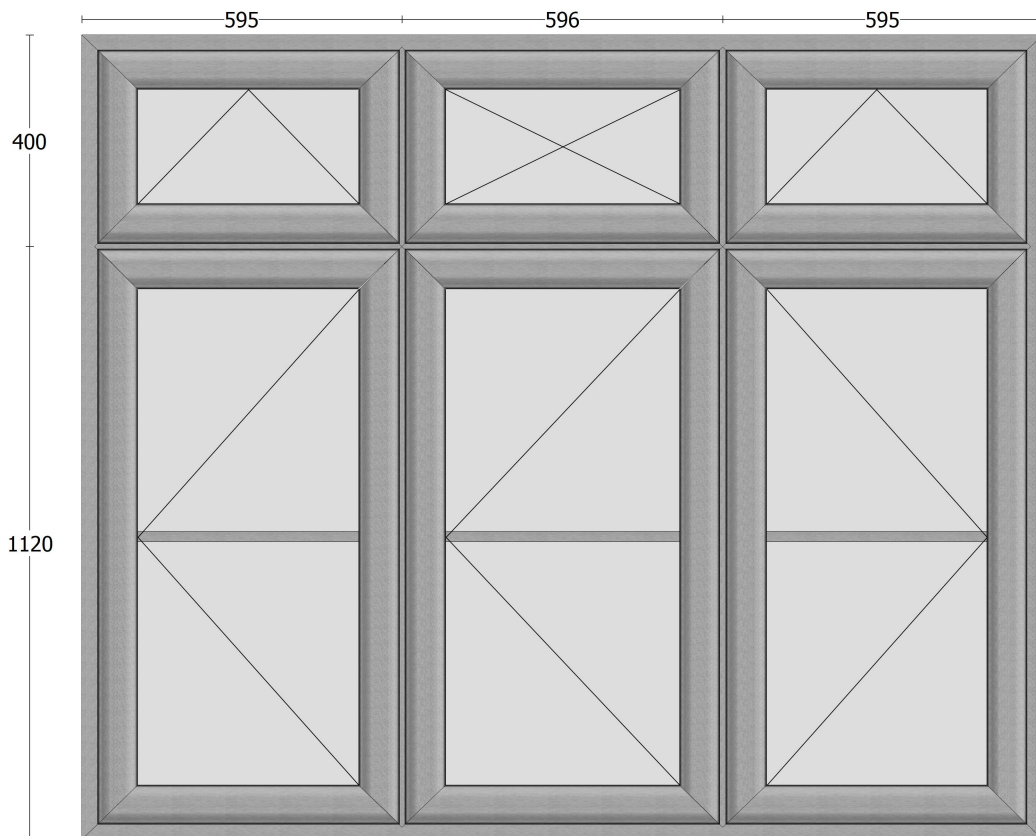

Basalt - Featured PVCu

Clear 4:20:4 Low E (A Rated) PVCu Astragal bars


Name: **Neighbour**

Address:

Date: 17 / 5 / 2023

Item 14 of 22 - Bedroom 2 A Casement window

(1200 mm wide x 1055 mm high)

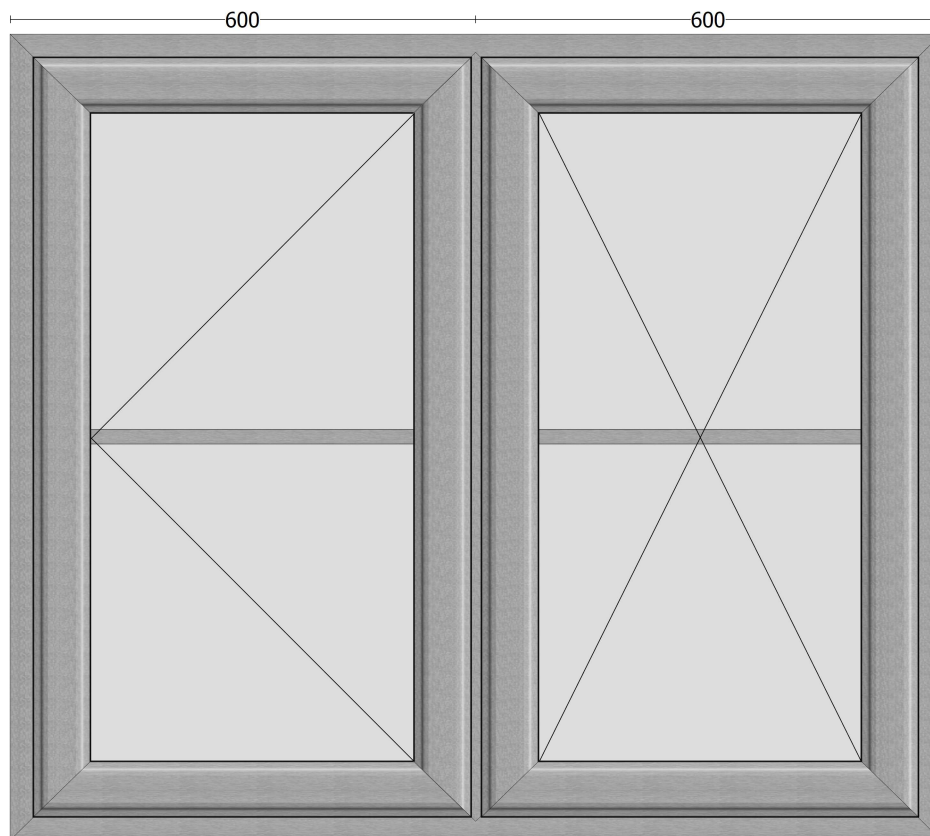

Basalt - Featured PVCu

Clear 4:20:4 Low E (A Rated) PVCu Astragal bars


Name: **Neighbour**

Address:

Date: 17 / 5 / 2023

Item 15 of 22 - Bedroom 2 B Casement window

(1200 mm wide x 1055 mm high)

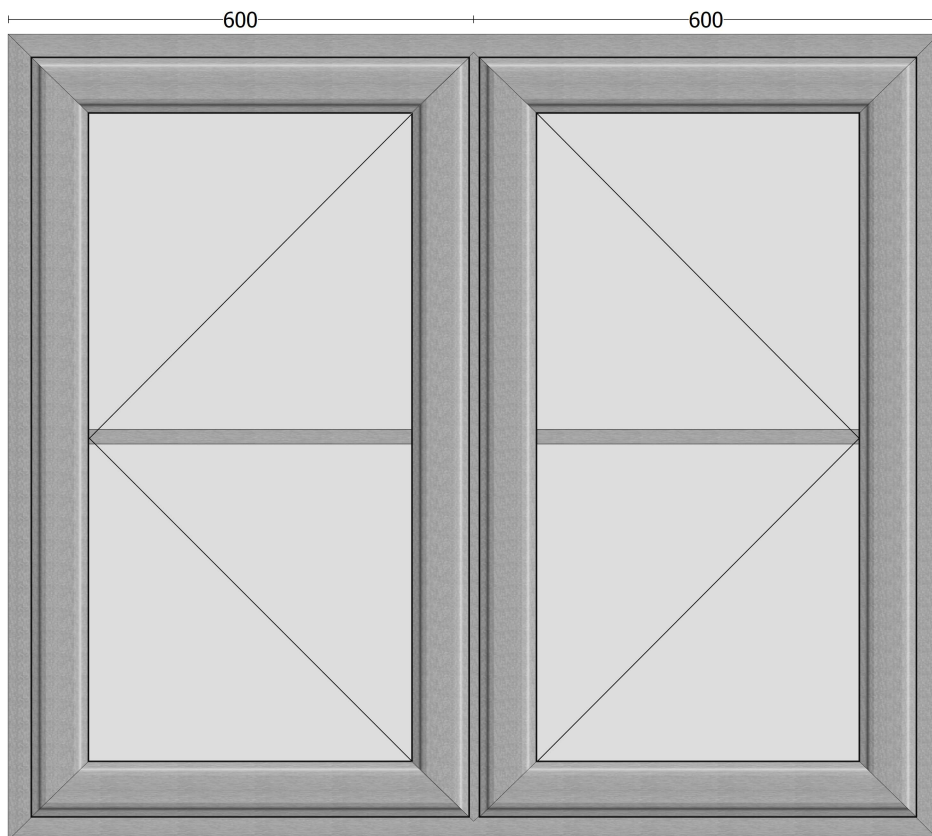

Basalt - Featured PVCu

Clear 4:20:4 Low E (A Rated) PVCu Astragal bars


Name: **Neighbour**

Address:

Date: 17 / 5 / 2023

Item 16 of 22 - Bedroom 3 A Casement window

(1785 mm wide x 1070 mm high)

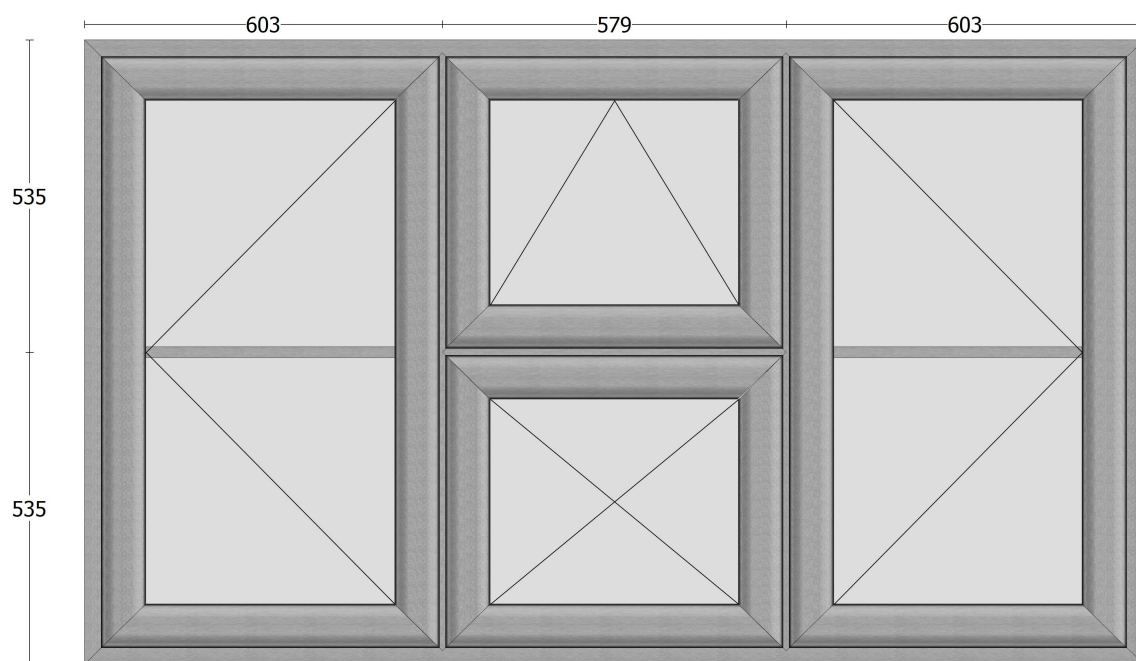

Basalt - Featured PVCu

Clear 4:20:4 Low E (A Rated) PVCu Astragal bars


Name: **Neighbour**

Address:

Date: 17 / 5 / 2023

Item 17 of 22 - Bedroom 3 B Casement window

(1200 mm wide x 1055 mm high)

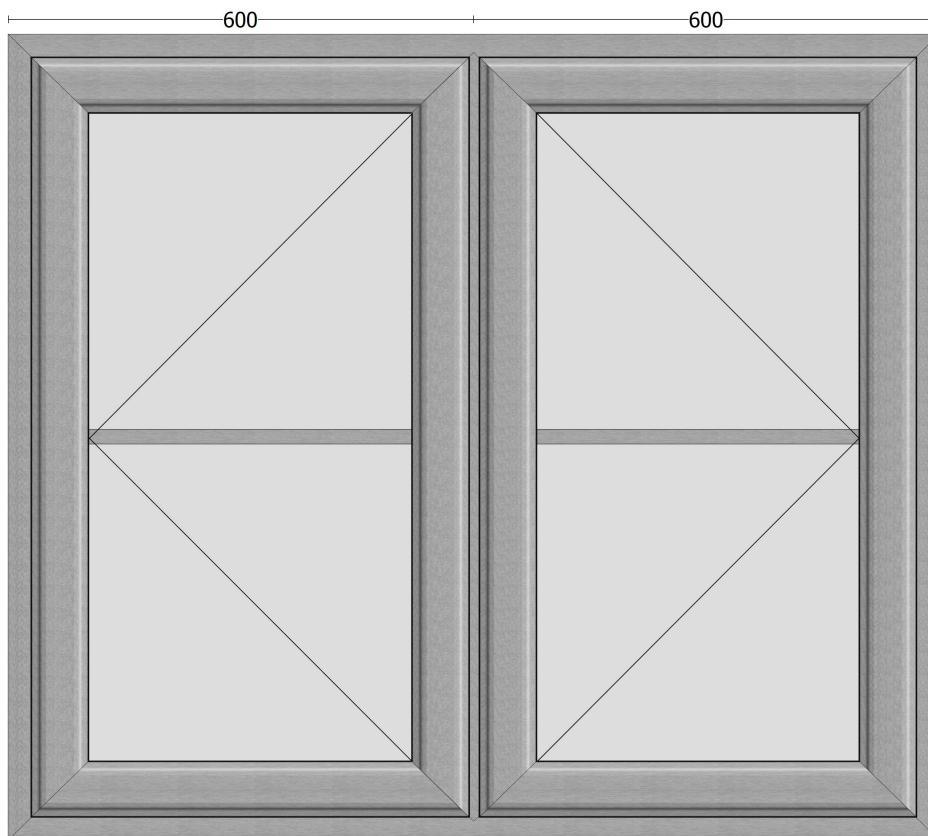

Basalt - Featured PVCu

Clear 4:20:4 Low E (A Rated) PVCu Astragal bars


Name: **Neighbour**

Address:

Date: 17 / 5 / 2023

Item 18 of 22 - Office Casement window

(1780 mm wide x 1060 mm high)

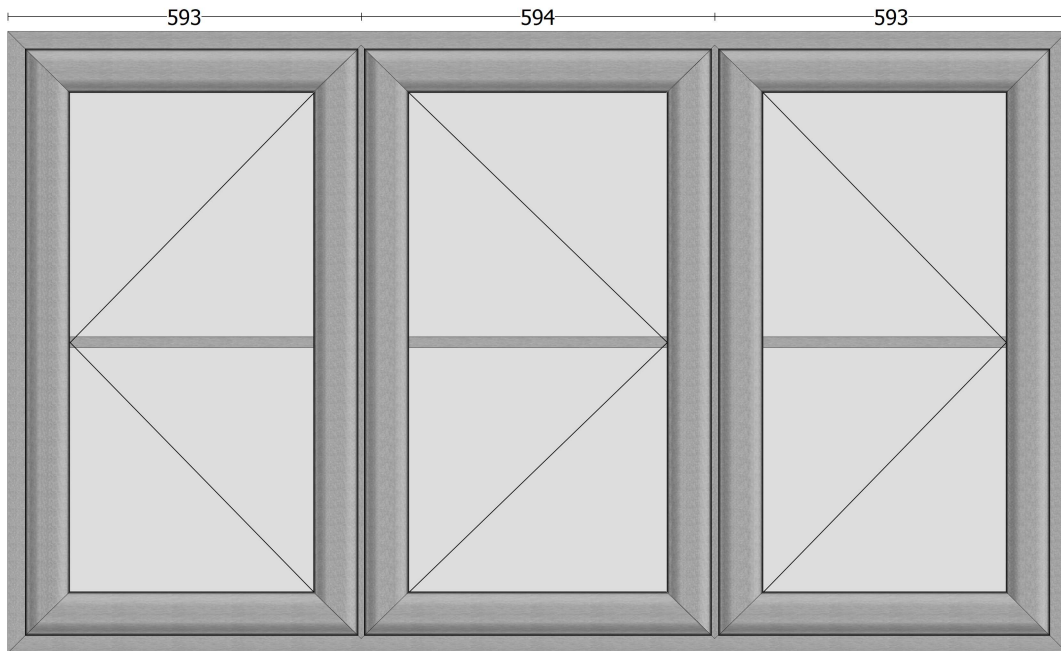

Basalt - Featured PVCu

Clear 4:20:4 Low E (A Rated) PVCu Astragal bars


Name: **Neighbour**

Address:

Date: 17 / 5 / 2023

Item 19 of 22 - top bedroom Casement window

(1195 mm wide x 890 mm high)

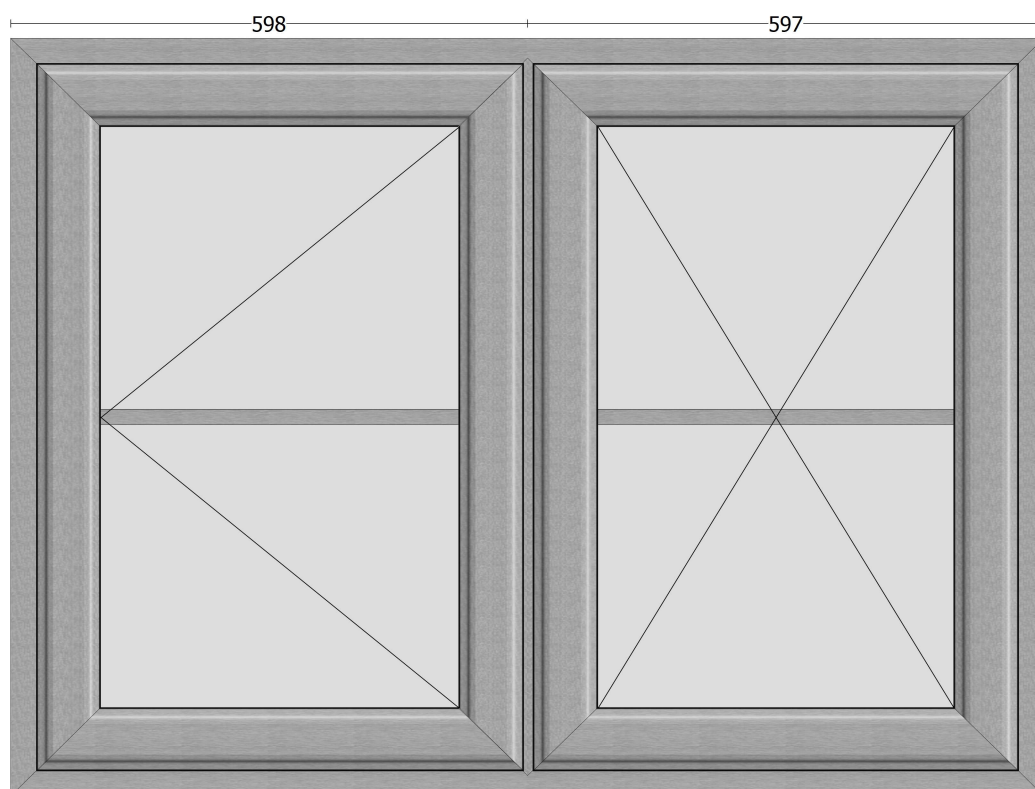

Basalt - Featured PVCu

Clear 4:20:4 Low E (A Rated) PVCu Astragal bars


Name: **Neighbour**

Address:

Date: 17 / 5 / 2023

Item 20 of 22 - Games Room Casement window

(630 mm wide x 915 mm high)

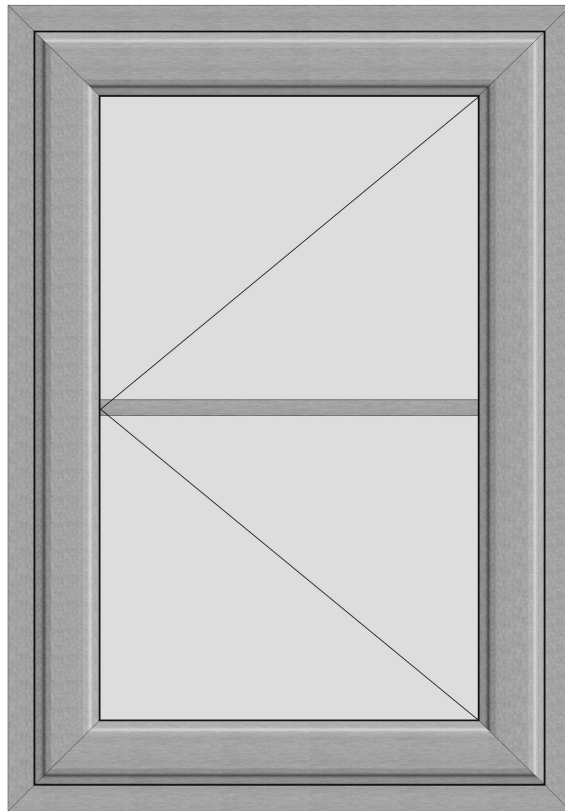

Basalt - Featured PVCu

Clear 4:20:4 Low E (A Rated) PVCu Astragal bars


Name: **Neighbour**

Address:

Date: 17 / 5 / 2023

Item 21 of 22 - Garage Back Casement window

(1208 mm wide x 910 mm high)

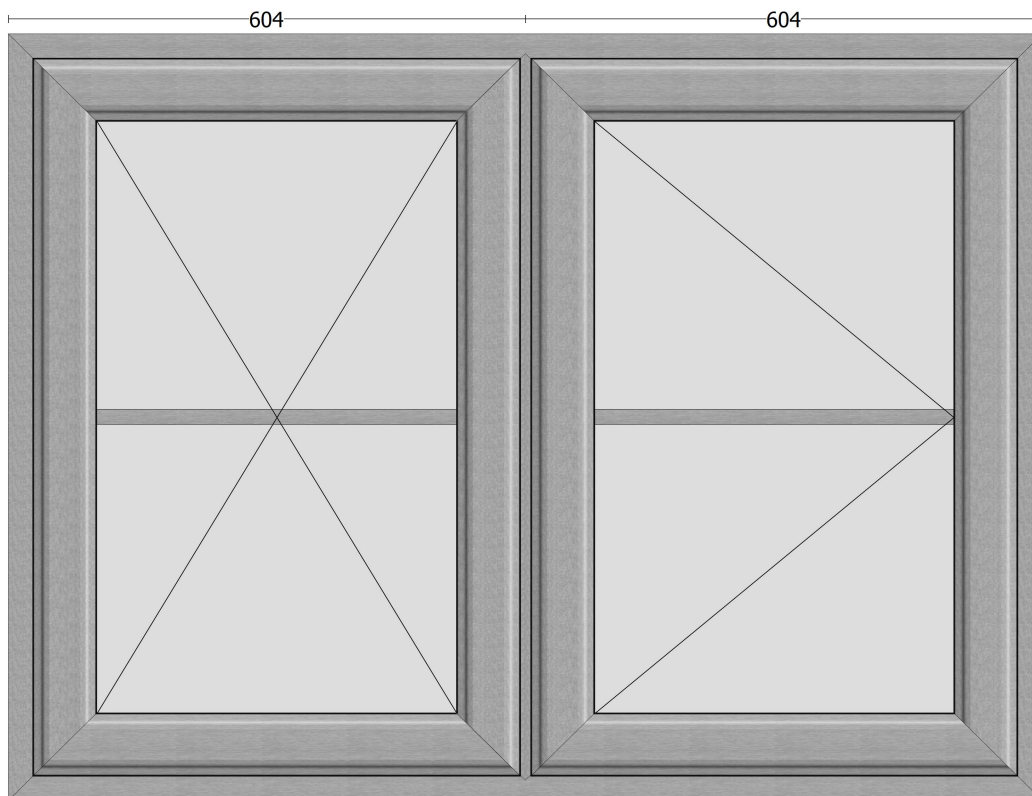

Basalt - Featured PVCu

Clear 4:20:4 Low E (A Rated) PVCu Astragal bars

Name: **Neighbour**

Address:

Date: 17 / 5 / 2023

Item 22 of 22 - Ensuite Bath Casement window

(630 mm wide x 1060 mm high)



Basalt - Featured PVCu

Stippolyte 4:20:4 Low E (A Rated)PVCu Astragal bars

Name: **Neighbour**

Address:

Date: 17 / 5 / 2023