

© Crown copyright 2022
Do not scale from drawings. Verify all dimensions on site prior to construction. This drawing is to be read in conjunction with all relevant documents and drawings. Report all discrepancies to MoJ immediately.

No unauthorised use, disclosure, storage or copying.

SAFETY, HEALTH AND ENVIRONMENTAL INFORMATION

In addition to the hazards/risks normally associated with the types of work detailed on this drawing, note the following:

CONSTRUCTION

FOR PROJECT AND BUILDING RISKS PLEASE REFER TO RISK REGISTER

MAINTENANCE/CLEANING

FOR PROJECT AND BUILDING RISKS PLEASE REFER TO RISK REGISTER


DECOMMISSIONING/DEMOLITION

FOR PROJECT AND BUILDING RISKS PLEASE REFER TO RISK REGISTER

It is assumed that all works will be carried out by a competent contractor working, where appropriate, to an approved method statement

- Note:
- *Refer to Civils Engineer's Specification for further details in relation to hard landscape elements, including paving types and edgings, document number: 705674_2201-BHK-000-XX-T-S-0002
 - **Refer to Planting Plans drawings number 705674_2201-ATK-000-XX-D-L-1400-705674_2201-ATK-000-XX-D-L-1409
 - Fire route to be designed to accommodate a minimum of 12.5 ton load in accordance with approved 'Building Regulation Part B'. The capacity of the existing vehicle route to be checked to ensure they are suitable to support the fire tender loading
 - Drawing to be read in conjunction with Landscape Specification
 - Refer to MoJ Design Guide 'Physical & Special Security' document number STD-Z-DG-068
 - Refer to MoJ Design Guide 'Design guide perimeter security' document number STD-Z-DG-062

P04	KJ	MoJ	17/03/2023	FOR PLANNING
P03	LM	MoJ	08/12/2022	ISSUED FOR REVIEW AND AUTHORIZATION
P02	LM	MoJ	31/10/2022	ISSUED FOR REVIEW AND AUTHORIZATION
P01	LM	MoJ	05/08/2022	Issued for Information
P01.01	LM	MoJ	20/06/2022	Draft Issue for Discussion
Rev	Issued by	Issued to	Date	Description

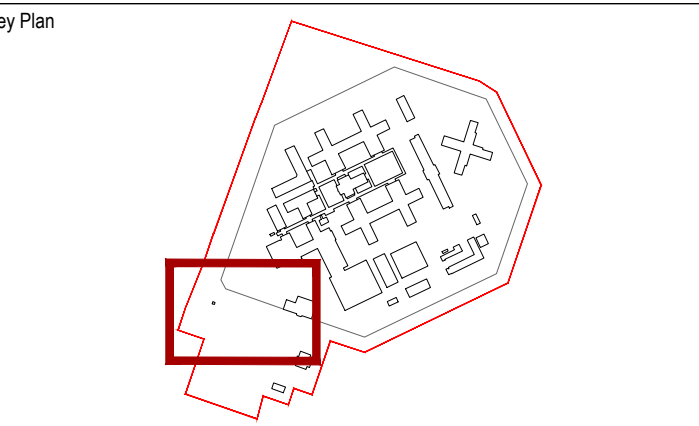

Project Status
FOR INFORMATION

Client: **Ministry of Justice**
Project: **HMP ELMLEY EXPANSION PROJECT**
Ministry of Justice, 102 Petty France, London, SW1H 9AJ

Project Description / Site
HMP ELMLEY EXPANSION PROJECT

Project Address
ELMLEY CHURCH ROAD,
EASTCHURCH,
SHEERNESS
ME12 4DZ

Building Type
SITE WIDE


Drawing Title
**GENERAL ARRANGEMENT
SOFT LANDSCAPE - CAR PARKS
LEVEL 00**

Drawn By: LM	Date: 20/06/22
Checked By: NA	Date: 20/06/22
Approved By: CR	Date: 20/06/22

Drawing Number: **705674_2201-ATK-201-XX-D-L-1008**

Sheet No. 1 of 1	Scale 1:250	Orig. Sheet Size @ A1	Rev. P04
------------------	-------------	-----------------------	----------

Data Security Classification: OFFICIAL Suitability: S2

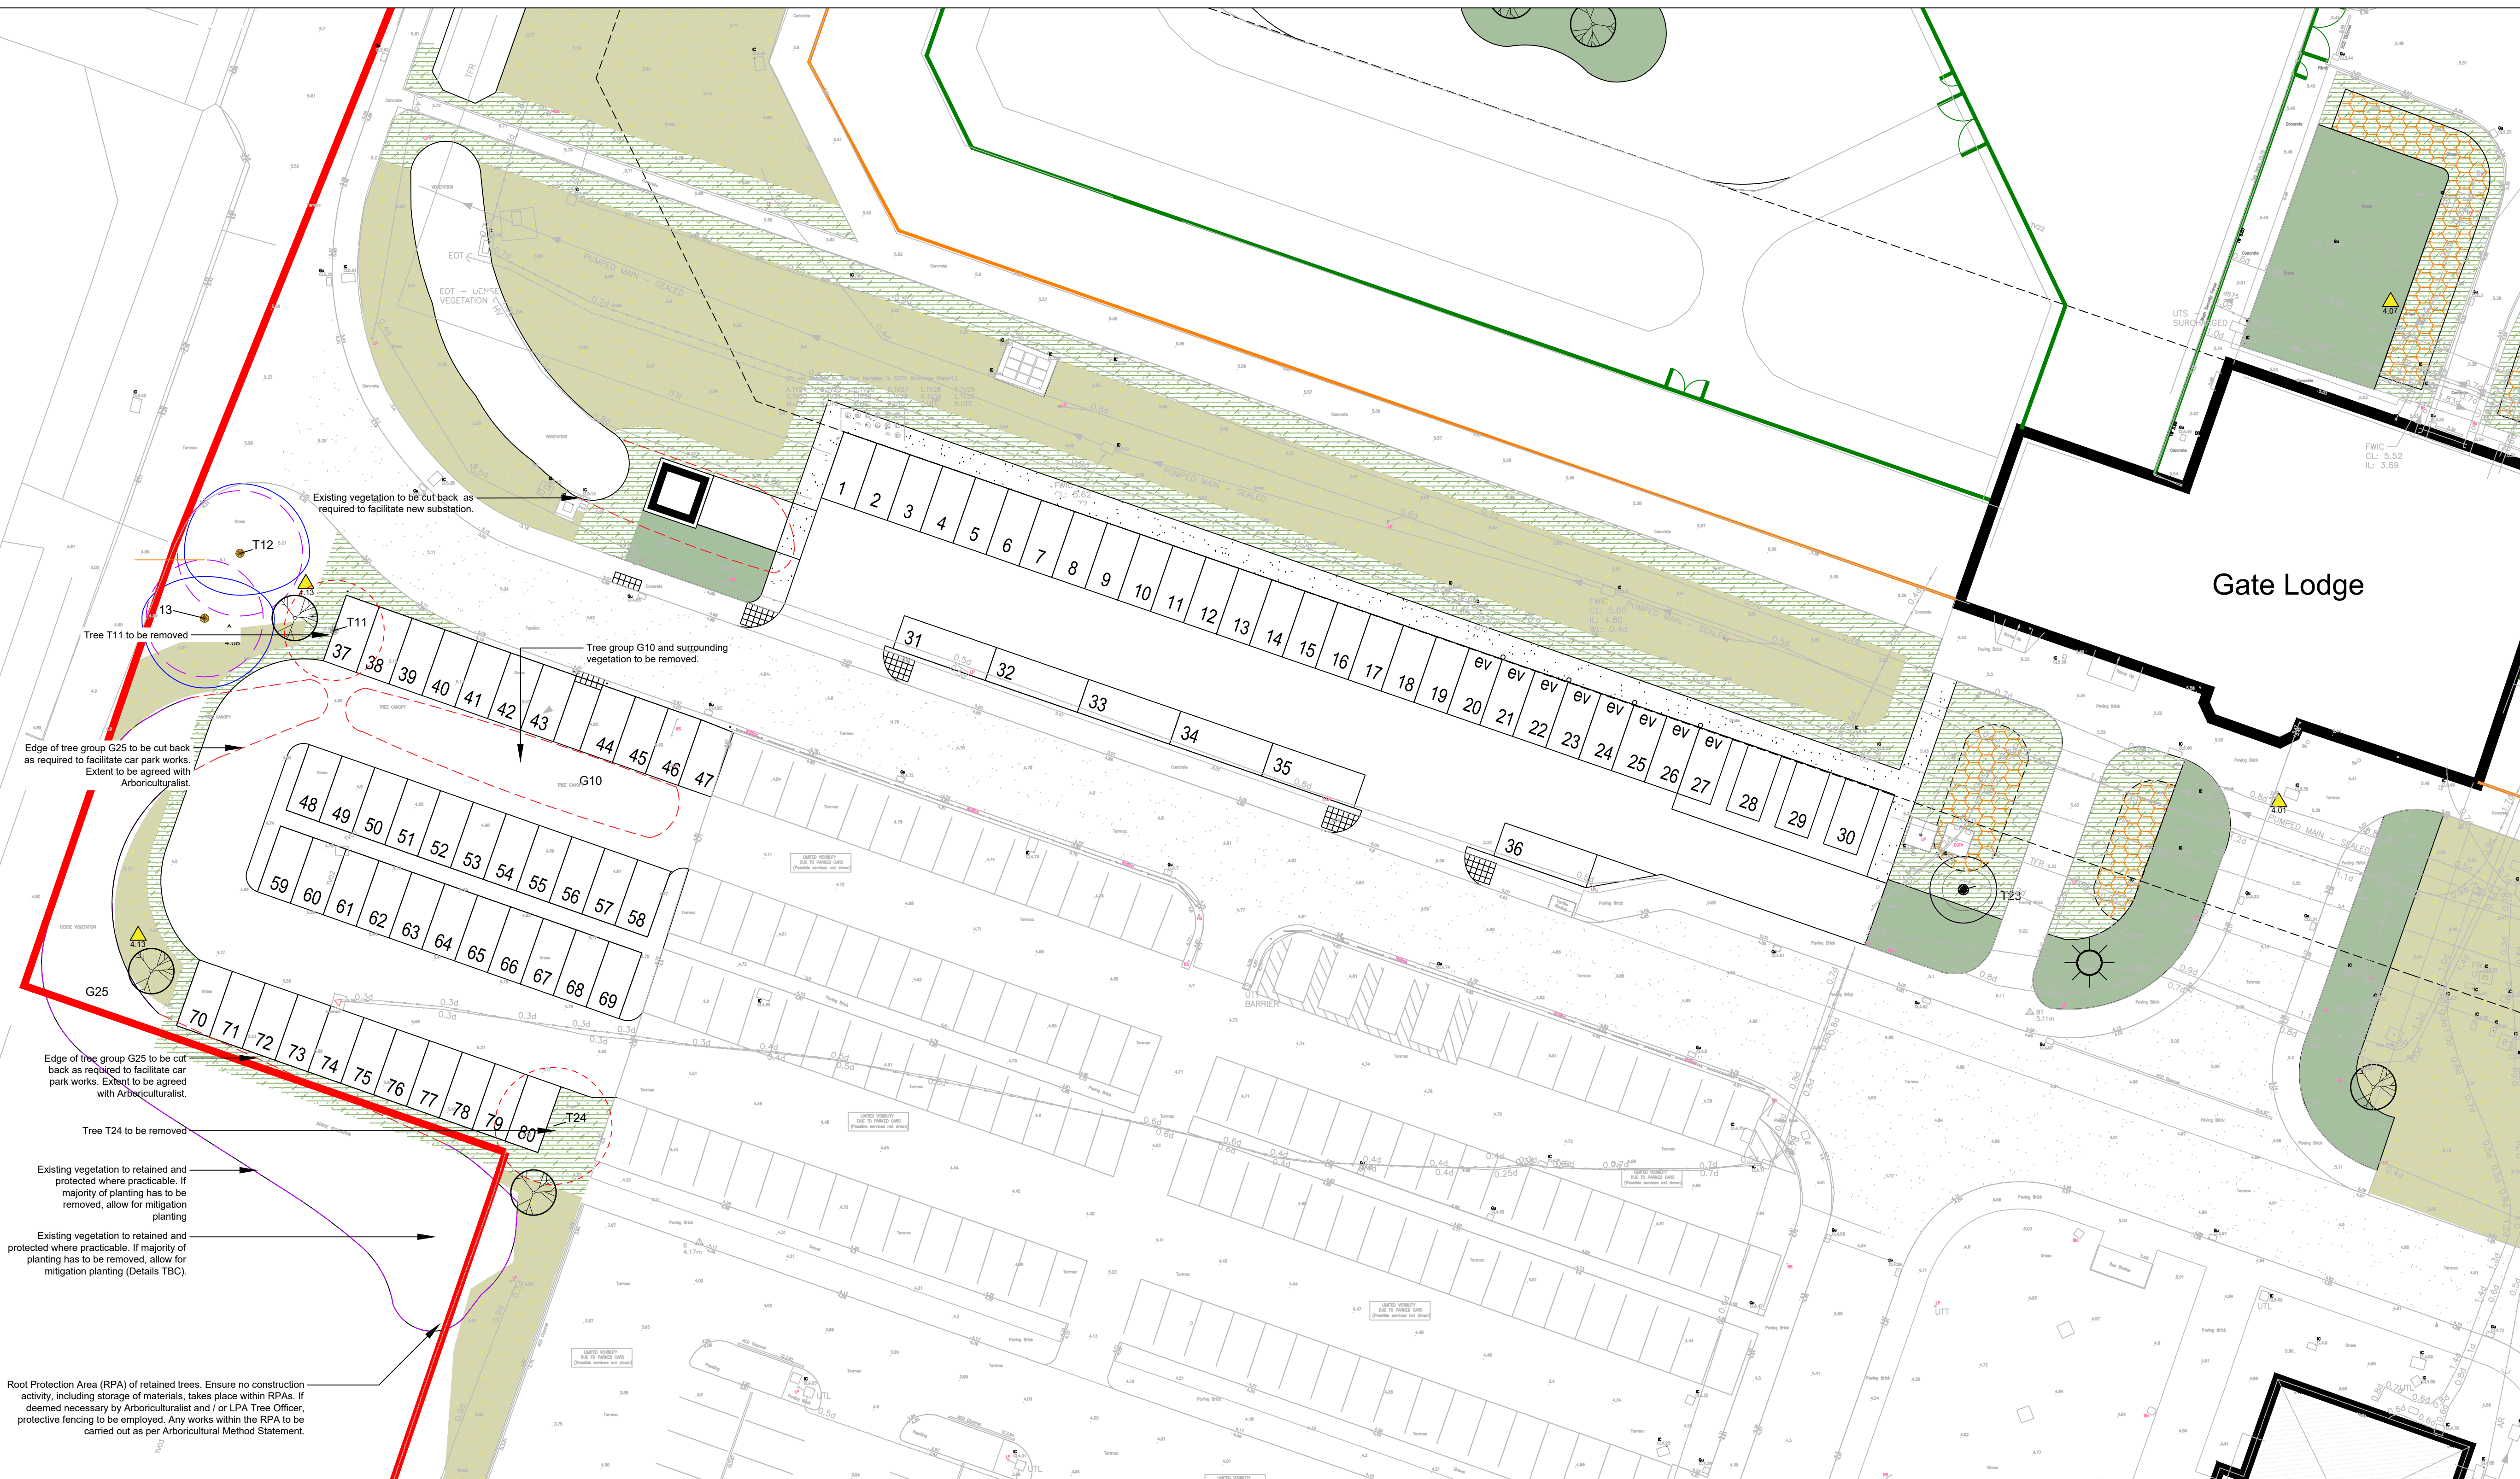

SOFT LANDSCAPE

	Existing tree to be retained and protected. Root protection area identified in Purple. Refer to Arboricultural information.		Proposed grasscrete seeded by high quality amenity grass seed **
	Existing tree / vegetation to be removed		Proposed native hedgerow **
	Proposed native shrub/scrub planting **		Proposed Extra Heavy Standard tree planting. Refer to Soft Landscape Strategy **
	Proposed species rich lawn turf **		
	Proposed neutral grassland **		
	Proposed wildlife friendly shrub and perennial planting **		
	Proposed rain garden planting **		
	Proposed bulb planting & species rich lawn turf **		

