


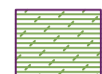


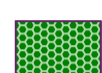
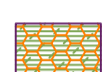
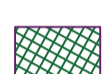




KEY

SOFT LANDSCAPE

-  Existing tree to be retained and protected. Root protection area identified in Purple. Refer to Arboricultural information.
-  Existing tree / vegetation to be removed
-  Planting Type S1: Proposed native shrub/scrub planting
-  Planting Type S2: Proposed species rich lawn turf
-  Planting Type S3: Proposed neutral grassland
-  Planting Type S4: Proposed wildlife friendly shrub and perennial planting
-  Planting Type RG: Proposed rain garden planting
-  Planting Type BU: Proposed bulb planting & species rich lawn turf
-  Proposed grasscrete seeded by high quality amenity grass seed
-  Proposed native hedgerow
-  Proposed Extra Heavy Standard tree planting.

Notes:

General:
Grasscrete to be seeded with grass seed mix as shown on 705674_2201-ATK-000-XX-D-L-1408 - Landscape Planting - Plan - Detail Area Sheet 9 of 9: Planting Schedules

1. Grasscrete hard structure and build up to engineer specification
2. Topsoil works to be carried out in accordance with document: 705674_2201-ATK-000-XX-T-L-0404 - Stage 4 Landscape Specification

This drawing should be read in conjunction with:

- 705674_2201-ATK-000-XX-D-L-1001 to 1009 - Landscape General Arrangement Plans
- 705674_2201-ATK-000-XX-D-L-0410 to 0417 Landscape General Arrangement Plans and Outline Phase Plan
- 705674_2201-ATK-000-XX-D-L-1412 - Landscape Planting General Arrangement Key Plan
- 705674_2201-ATK-000-XX-D-L-1400 to 1408 - Landscape Planting Plan Detail Areas
- 705674_2201-ATK-000-XX-D-L-1408 - Landscape Planting - Plan - Detail Area Sheet 9 of 9: Planting Schedules
- 705674_2201-ATK-000-XX-D-L-1410 - Planting Tree Pit Details
- 705674_2201-ATK-000-XX-T-L-0404 - Stage 4 Landscape Specification

© Crown copyright 2022

Do not scale from drawings. Verify all dimensions on site prior to construction. This drawing is to be read in conjunction with all relevant documents and drawings. Report all discrepancies to MoJ immediately.

No unauthorised use, disclosure, storage or copying.

SAFETY, HEALTH AND ENVIRONMENTAL INFORMATION

In addition to the hazards/risks normally associated with the types of work detailed on this drawing, note the following:

CONSTRUCTION

FOR PROJECT AND BUILDING RISKS PLEASE REFER TO RISK REGISTER

MAINTENANCE/CLEANING

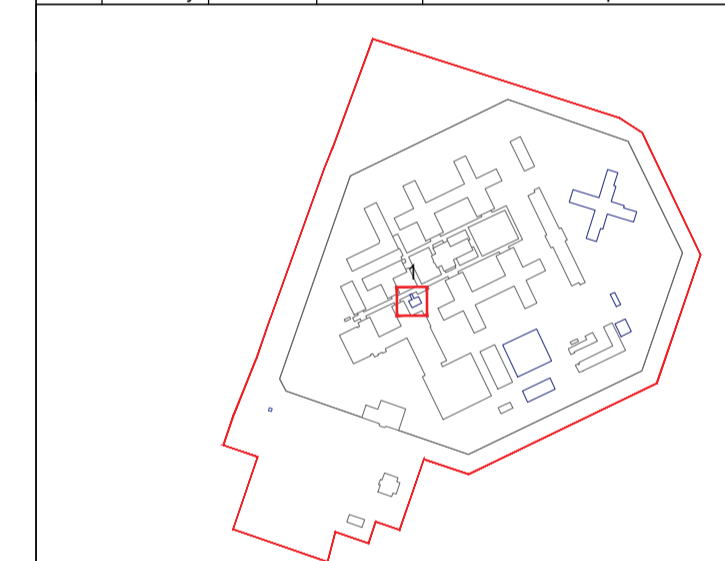
FOR PROJECT AND BUILDING RISKS PLEASE REFER TO RISK REGISTER

DECOMMISSIONING/DEMOLITION

FOR PROJECT AND BUILDING RISKS PLEASE REFER TO RISK REGISTER


It is assumed that all works will be carried out by a competent contractor working, where appropriate, to an approved method statement

Rev	Issued by	Issued to	Date	Description
P01	CM	MoJ	17/03/2023	FOR PLANNING



Project Status

FOR INFORMATION

 Ministry of Justice	Project
	HMP ELMLEY EXPANSION PROJECT


Ministry of Justice, 102 Petty France, London, SW1H 9AJ

Project Description / Site
HMP ELMLEY EXPANSION PROJECT

Project Address
ELMLEY CHURCH ROAD,
EASTCHURCH,
SHEERNESS
ME12 4DZ

Building Type
SITE WIDE

Drawing Title
**LANDSCAPE - PLANTING PLAN
DETAIL AREA SHEET 4 OF 9**

 SNC-LAVALIN ATKINS <small>Member of the SNC-Lavalin Group</small>	Drawn By: CM	Date: 17/03/23
	Checked By: NA	Date: 17/03/23
	Approved By: JH	Date: 17/03/23

Drawing Number
705674_2201-ATK-000-XX-D-L-1403

Sheet No.	Scale	Orig. Sheet Size	Rev.
4 of 9	1:50	@ A1	P01

Data Security Classification
OFFICIAL

Suitability
S2

