




Date: 24/09/2021

DESIGN REQUEST FROM MR. LIMANI

SPARTACUS HAND CAR WASH NR3 2HE

We hope you find our design of interest and look forward to working with you. Should you have any questions at all, please do not hesitate to contact us.



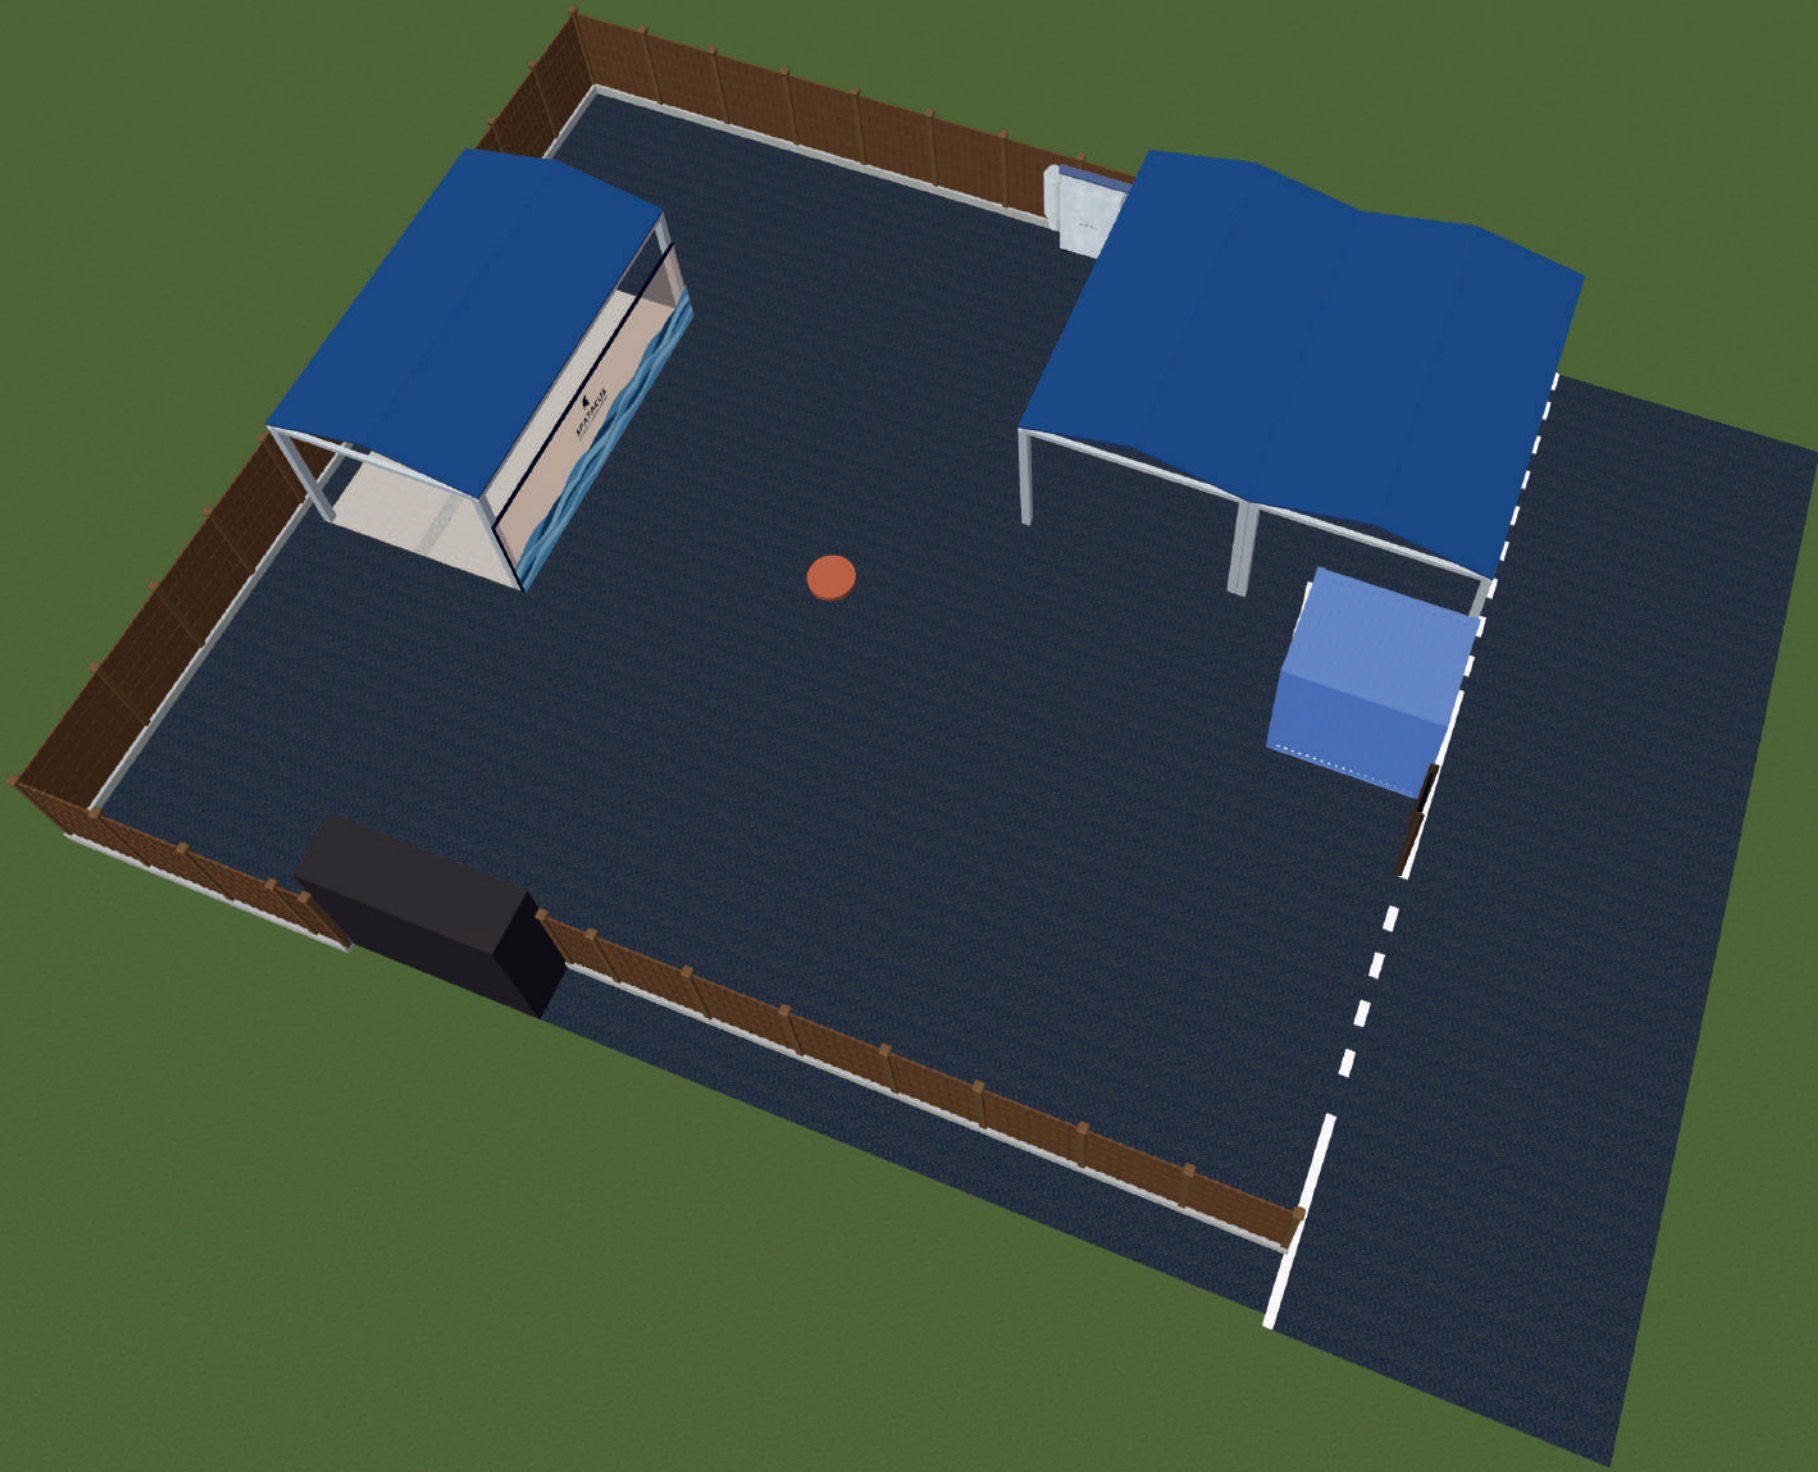


**8X5
METRE CANOPY**

PUMP ROOM

**UNDERGROUND
SEPTIC TANK**

**3X2.4 METRE
CUSTOMER
WAITING ROOM**

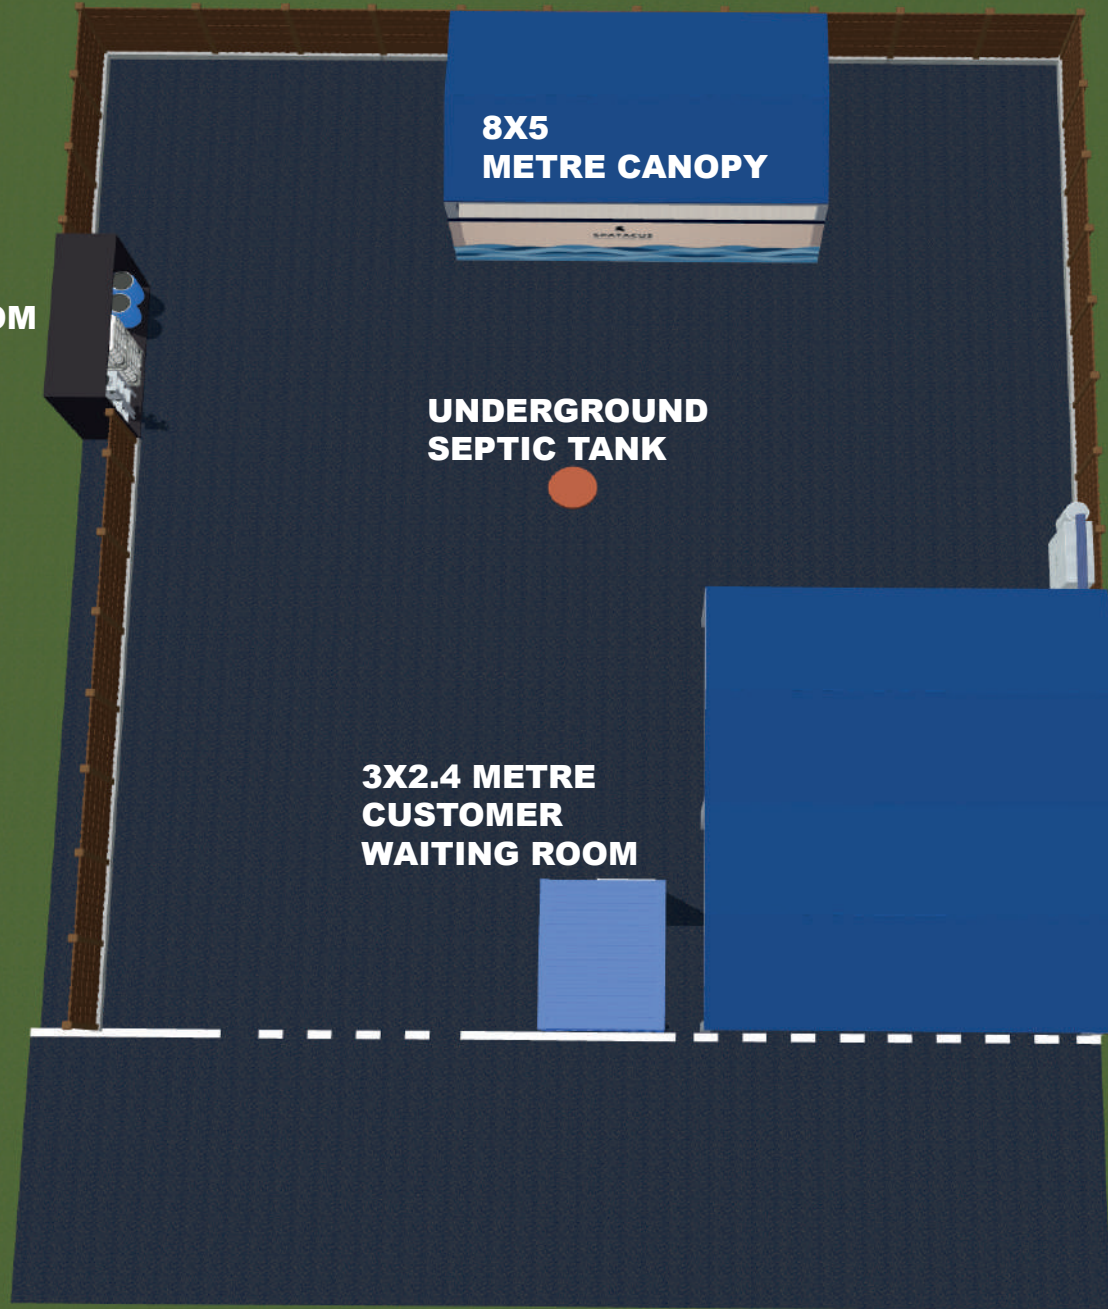





PUMP ROOM



CONCRETE AREA
WITH DRAINS AND SILT TANK



8X2 SEE TROUGH WALL WITH CUSTOM DESIGN



CUSTOMER WAITING AREA



CENTRAL VACUUM CLEANER WITH 4 EXIT



**UNDERGROUND
SEPTIC TANK**

WITH GREEN CANOPIES





Central vacuum cleaner



Silt Trap



Drains




High pressure pumps inside the container



IBC tanks inside the pump Room

COVEVA FOAMING KIT

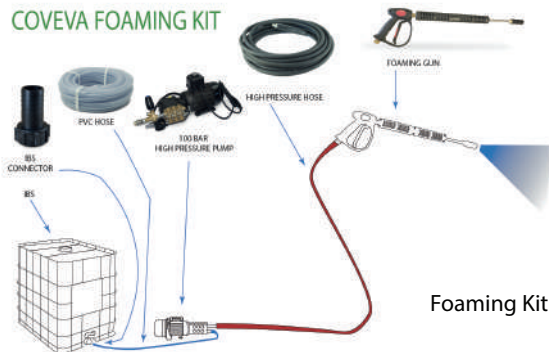

Foaming Kit inside the pump Room