

Building & Project Consultancy  
 The Lawns, 33 Thorpe Road,  
 Peterborough, PE3 6AB  
 01733 233445  
 rory.addisonsmith@eddisons.com

COPYRIGHT OF EDDISONS COMMERCIAL LTD ALL RIGHTS RESERVED. DRAWING NOT TO BE REPRODUCED WITHOUT EXPRESS PERMISSION.





**NOTES:**

Do not scale from drawing except for the purpose of planning and all dimensions to be checked on site.

Drawings are indicative only and subject to CA approval following the Structural Engineer's and Contractor's design and drawings.

Exact setting out should be agreed with CA prior to commencement on site.

Drawings are subject to Building Control Approval.

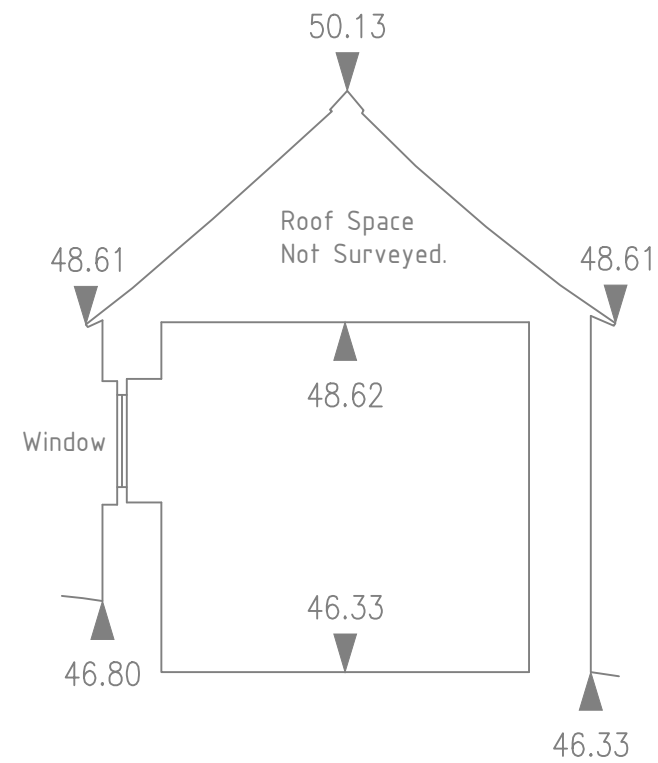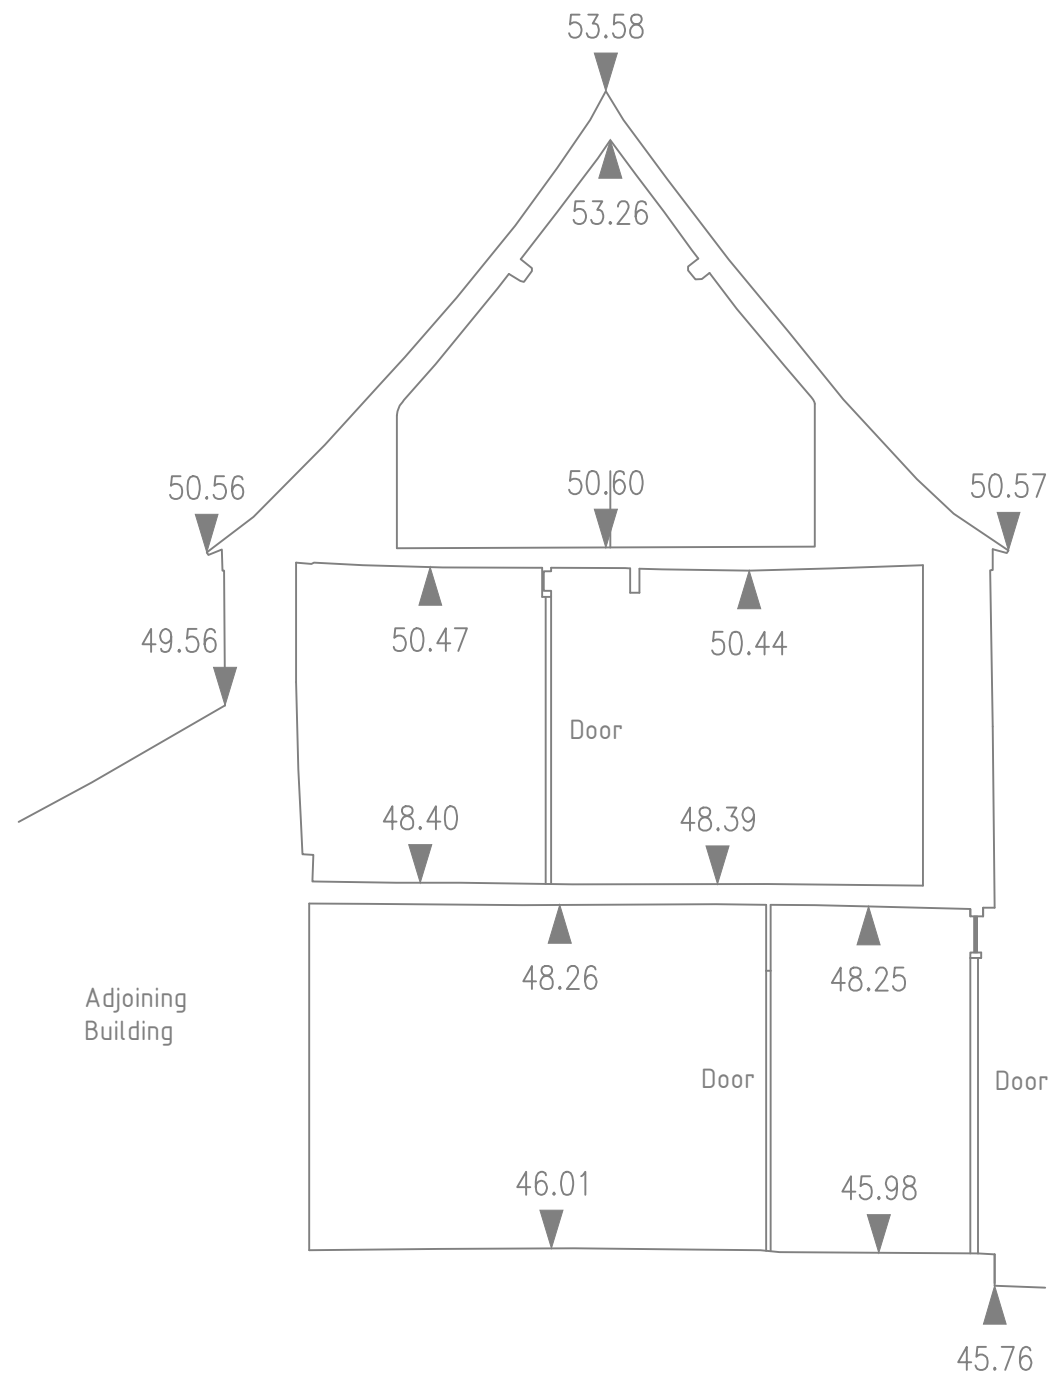

**PROJECT TITLE:**  
 WHITE-COTTAGE  
 1-PARK-STREET  
 KING'S-CLIFFE  
 PE8-6XA

**CLIENT:**  
 RUMRAT-RENOVATE-LTD

**DRAWING TITLE:**  
 EXISTING-SECTIONS

<b>DRAWN:</b> RS	<b>CHECKED:</b> RAS	<b>APPROVED:</b> RAS
---------------------	------------------------	-------------------------

<b>DATE:</b> 28-02-23	<b>SCALE:</b> 1:50	<b>PAPER SIZE:</b> A3
--------------------------	-----------------------	--------------------------

**DRAWING STATUS:**  
 FEASIBILITY

<b>DRAWING No:</b> -	<b>REVISION:</b> -
-------------------------	-----------------------