

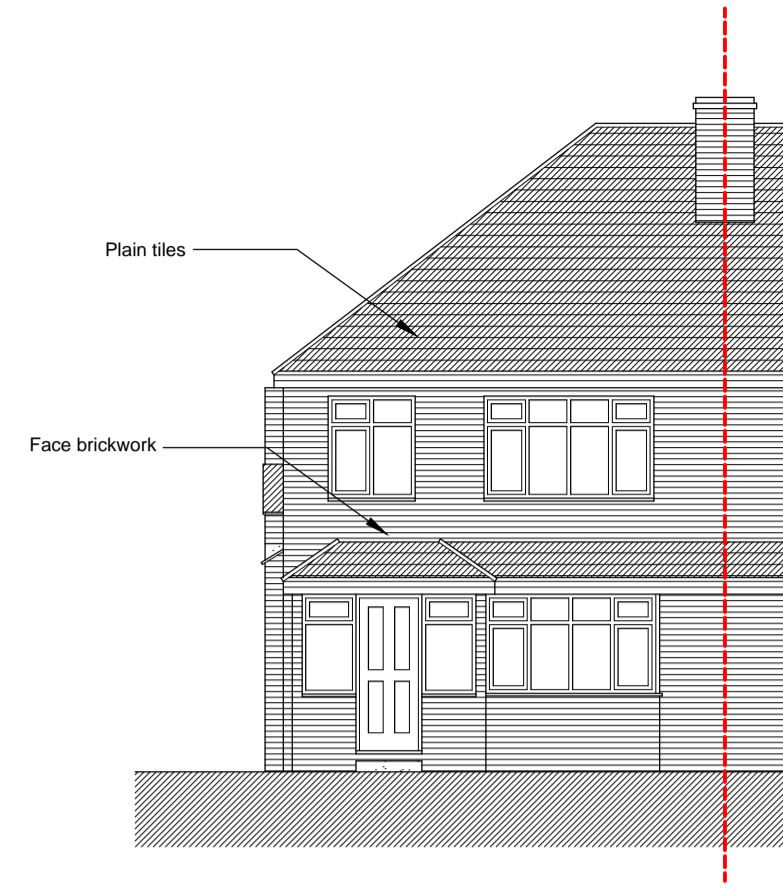



The copyright of this drawing and any design shown on it is owned by COBDEN (Architectural Design). Figured dimensions only to be worked from, and contractors are to check all dimensions on site. Any discrepancies to be reported before proceeding.

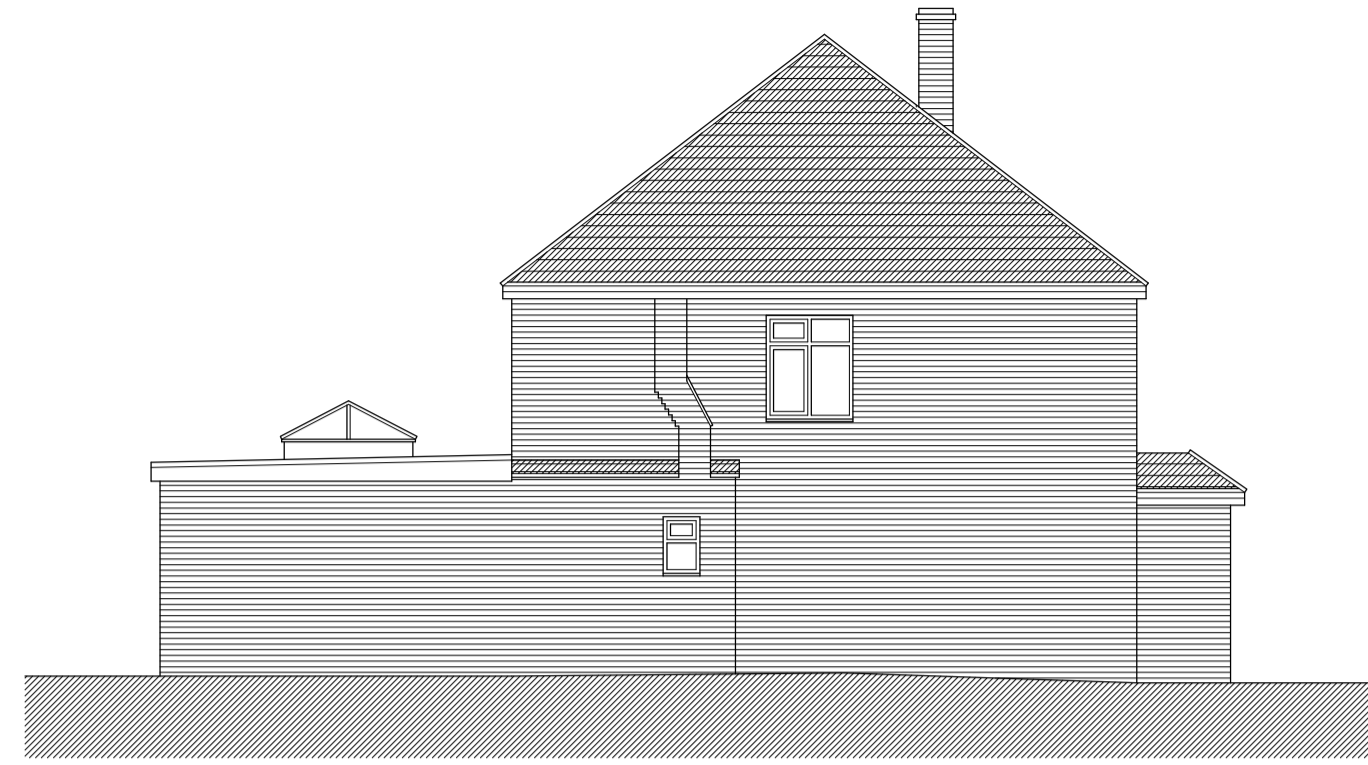


Front Elevation...

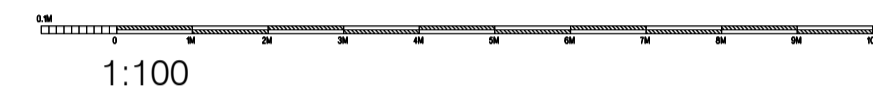



Left Elevation...

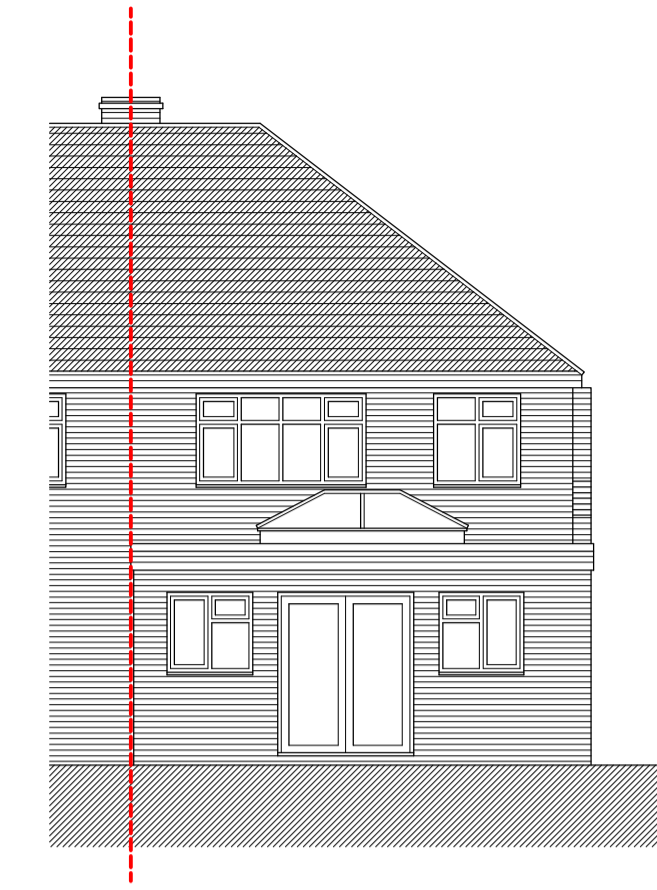

Rear Elevation...

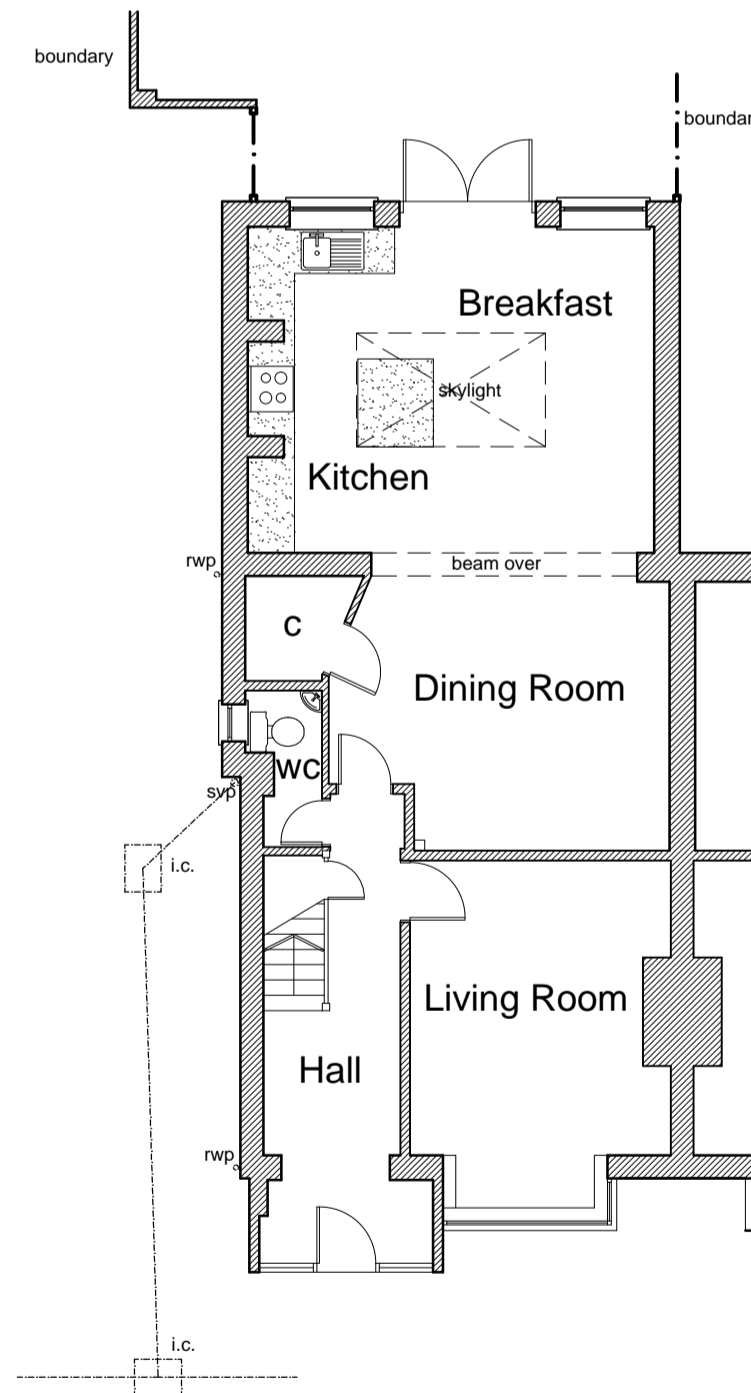

Ground Floor Plan....

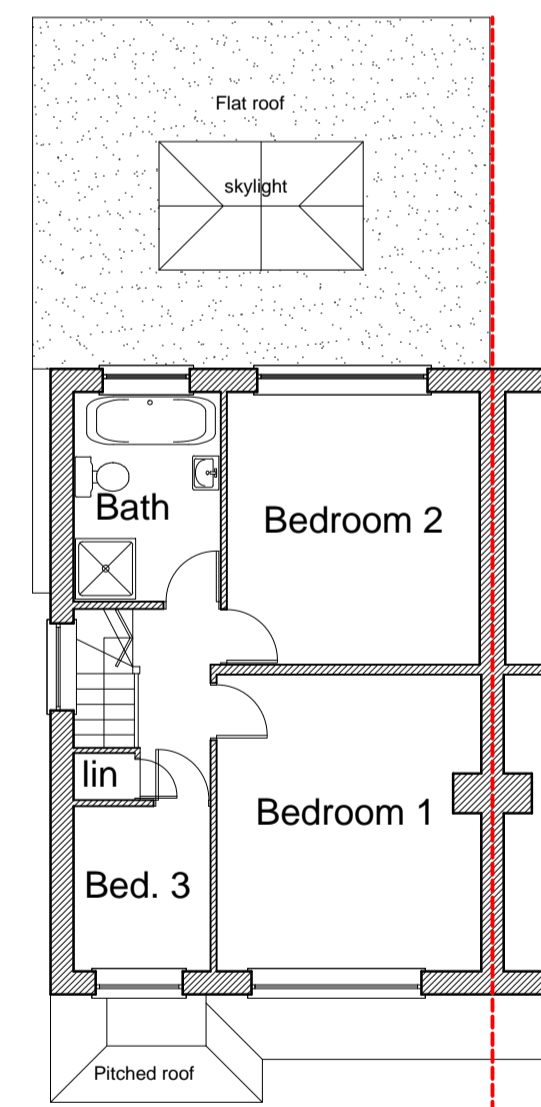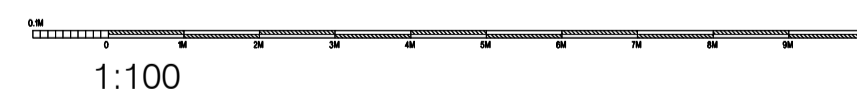

First Floor Plan....



revision	date	amendment	initials
			
South Park Studios, South Park Sevenoaks, Kent, TN13 1AN			

tel | 01732 455029 mob | 07721010293 e-mail | barry.best@cobdenland.co.uk web | www.cobdenland.co.uk

project: **proposed Roof Conversion at..** client: **Mr. & Mrs. Fowers**

**10 UPLANDS CLOSE,
SEVENOAKS,
KENT,
TN13 3BP**

date: **April 2023** drawn: **b.i.**

scale: **1:1250 & 1:100 @ A1**

drawing title: **Floor Plans & Elevations...** drawing no.:

As Existing... **COB/23/1183/01**