
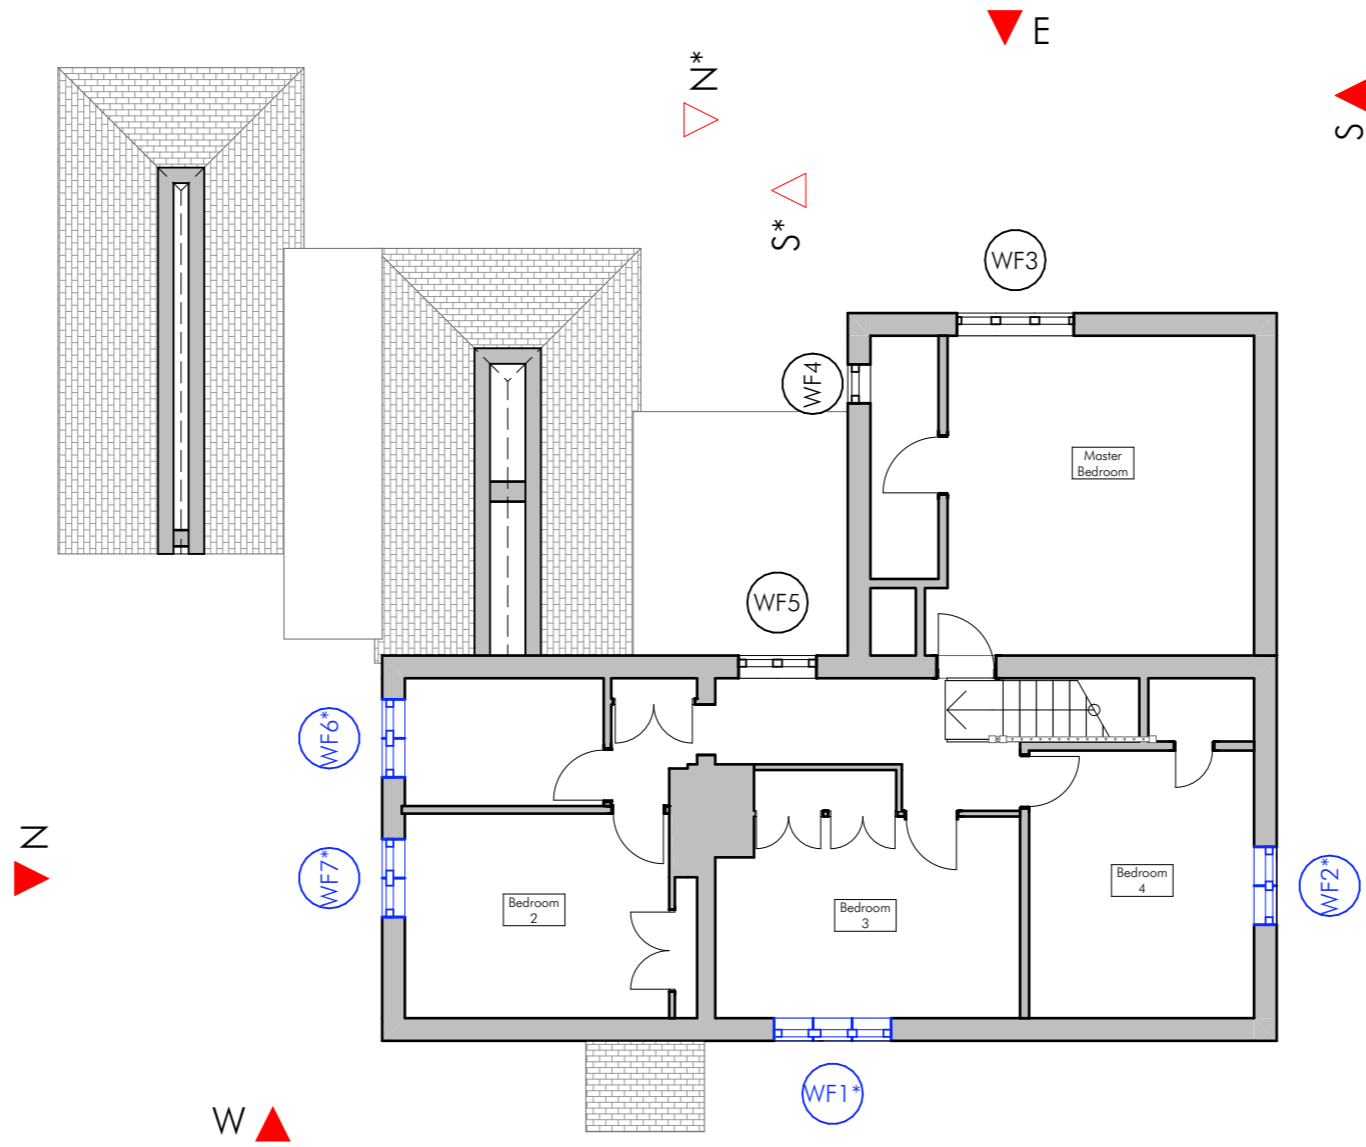
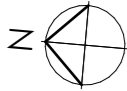



Do not scale from this drawing - All dimensions are to be checked on site and any discrepancies to be reported to the architect before construction commences. If in doubt ask. © This design remains the property of Brook Morton Architecture and may not be copied without written authorisation.

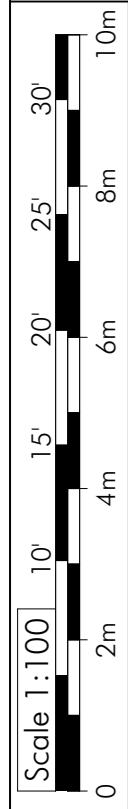

Proposed First Floor Plan

1:100

 BROOKMORTON ARCHITECTURE	Client Val and Wayne Coupland	Initial issue 21 st March 2023
	Project Woodpecker Cottage, Ecchinswell RG20 4UA	Scales 1:100 at A3
29 b Stoney Lane Winchester SO22 6DP M : 07881 911806 nicholas@brookmorton.com www.brookmorton.com	Drawing No. BMA334/PL10A	SK/PL/BR/CON