


Proposed First Floor Plan

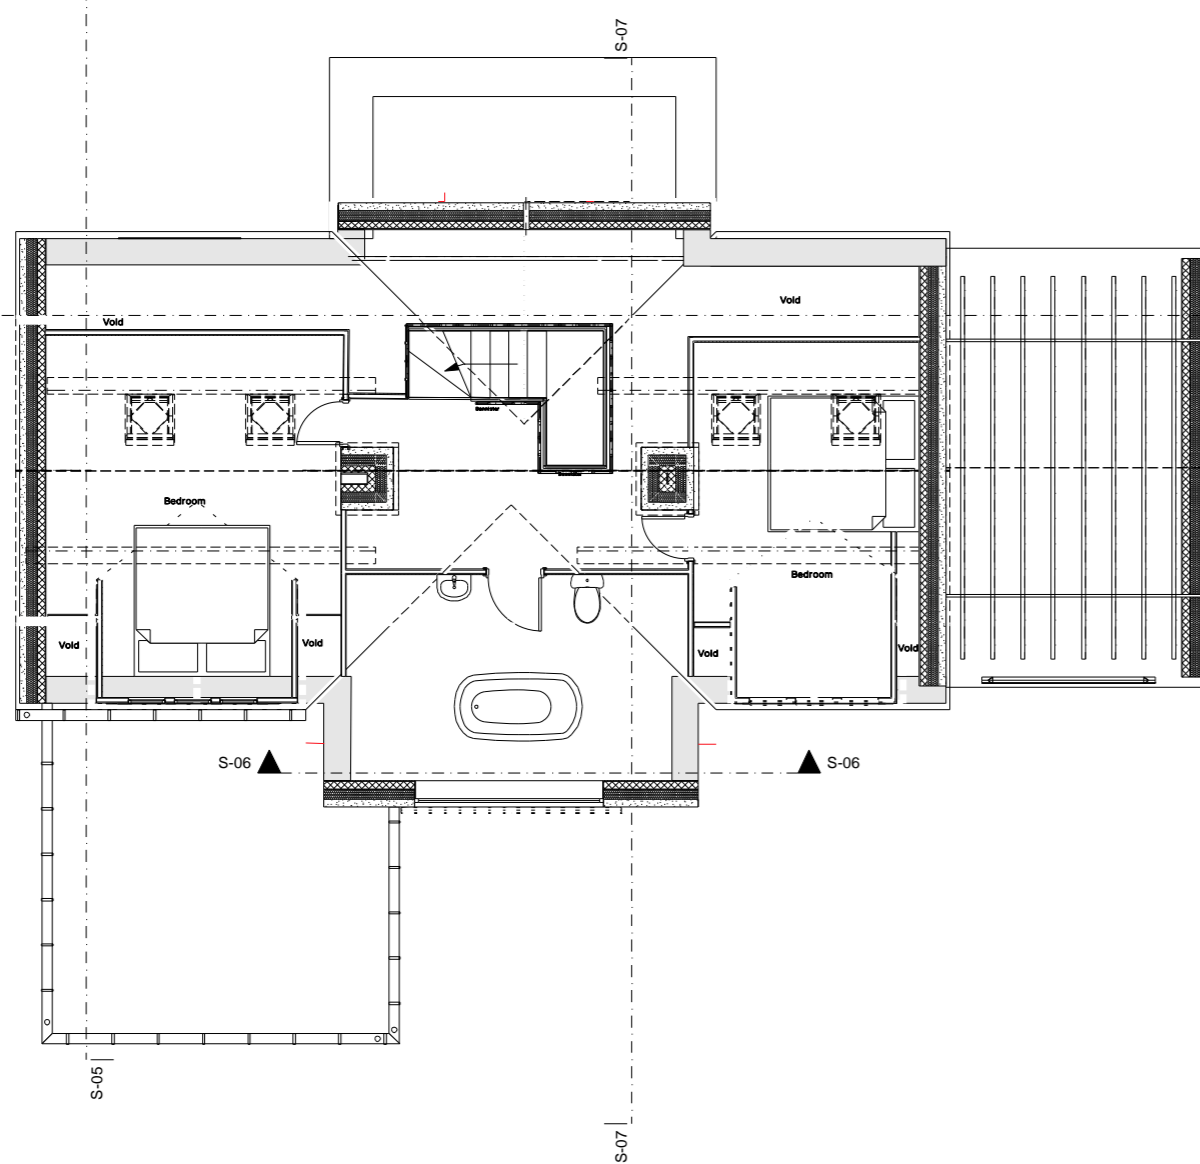

Proposed Attic Floor Plan

Construction Risks	Maintenance/cleaning Risks	Demolition/adaptation Risks
--------------------	----------------------------	-----------------------------

In addition to the hazard/risks normally associated with the types of work detailed on this drawing take note of the above. It is assumed that all works on this drawing will be carried out by a competent contractor working, where appropriate, to an appropriate method statement.

Safety Health and Environmental Information Box

**Notes**  
This document and its design content is copyright ©. It shall be read in conjunction with all other associated project information including models, specifications, schedules and related consultants documents. Do not scale from documents. All dimensions to be checked on site. Immediately report any discrepancies, errors or omissions on this document to the Originator. If in doubt ASK.

RevID	Transmittal Set ID	Transmittal Set Name	Issue Date	Issuer-Info	Status	Approved by
-------	--------------------	----------------------	------------	-------------	--------	-------------

<b>Scales @ A2</b> 1:100 1:1250	<b>Issuing Office</b> Blueprint Architectural Planning Services	<b>Project No.</b>
---------------------------------------	---	--------------------

Client Approval

A - Approved  
B - Approved with Comments  
C - Do Not Use

Status	Purpose of Issue
	<b>For Approval</b>

Originator

**CEN DAVIES B.A**

Project

**Proposed Loft Conversion**

Harefield Farm, Bird in Hand, Whitehill, Stroud  
GL6 6JR

**Proposed Floor Plans**

Drawing Number									
project	originator	volume	level	type	role	number	Date		
BP2051	CPD	1	A	AI		<b>BP2051 PE</b>	10.05.23		